


F.A.I. RTE.	SECTION	COUNTY	TOTAL SHEETS	SHEET NO.
80	(32, 47-41K)	GRUNDY	243	215
STA.		TO STA.		
FED. ROAD DIST. NO.		ILLINOIS	FED. AID PROJECT	
CONTRACT NO. 66294				

	STAGE 1	STAGE 2
CUT	7.6	0.0
FILL	1.1	0.0
ALL UNITS ARE SQUARE YARDS		

	STAGE 1	STAGE 2
CUT	8.2	0.0
FILL	1.7	0.0
ALL UNITS ARE SQUARE YARDS		

	STAGE 1	STAGE 2
CUT	9.1	0.0
FILL	2.9	0.0
ALL UNITS ARE SQUARE YARDS		

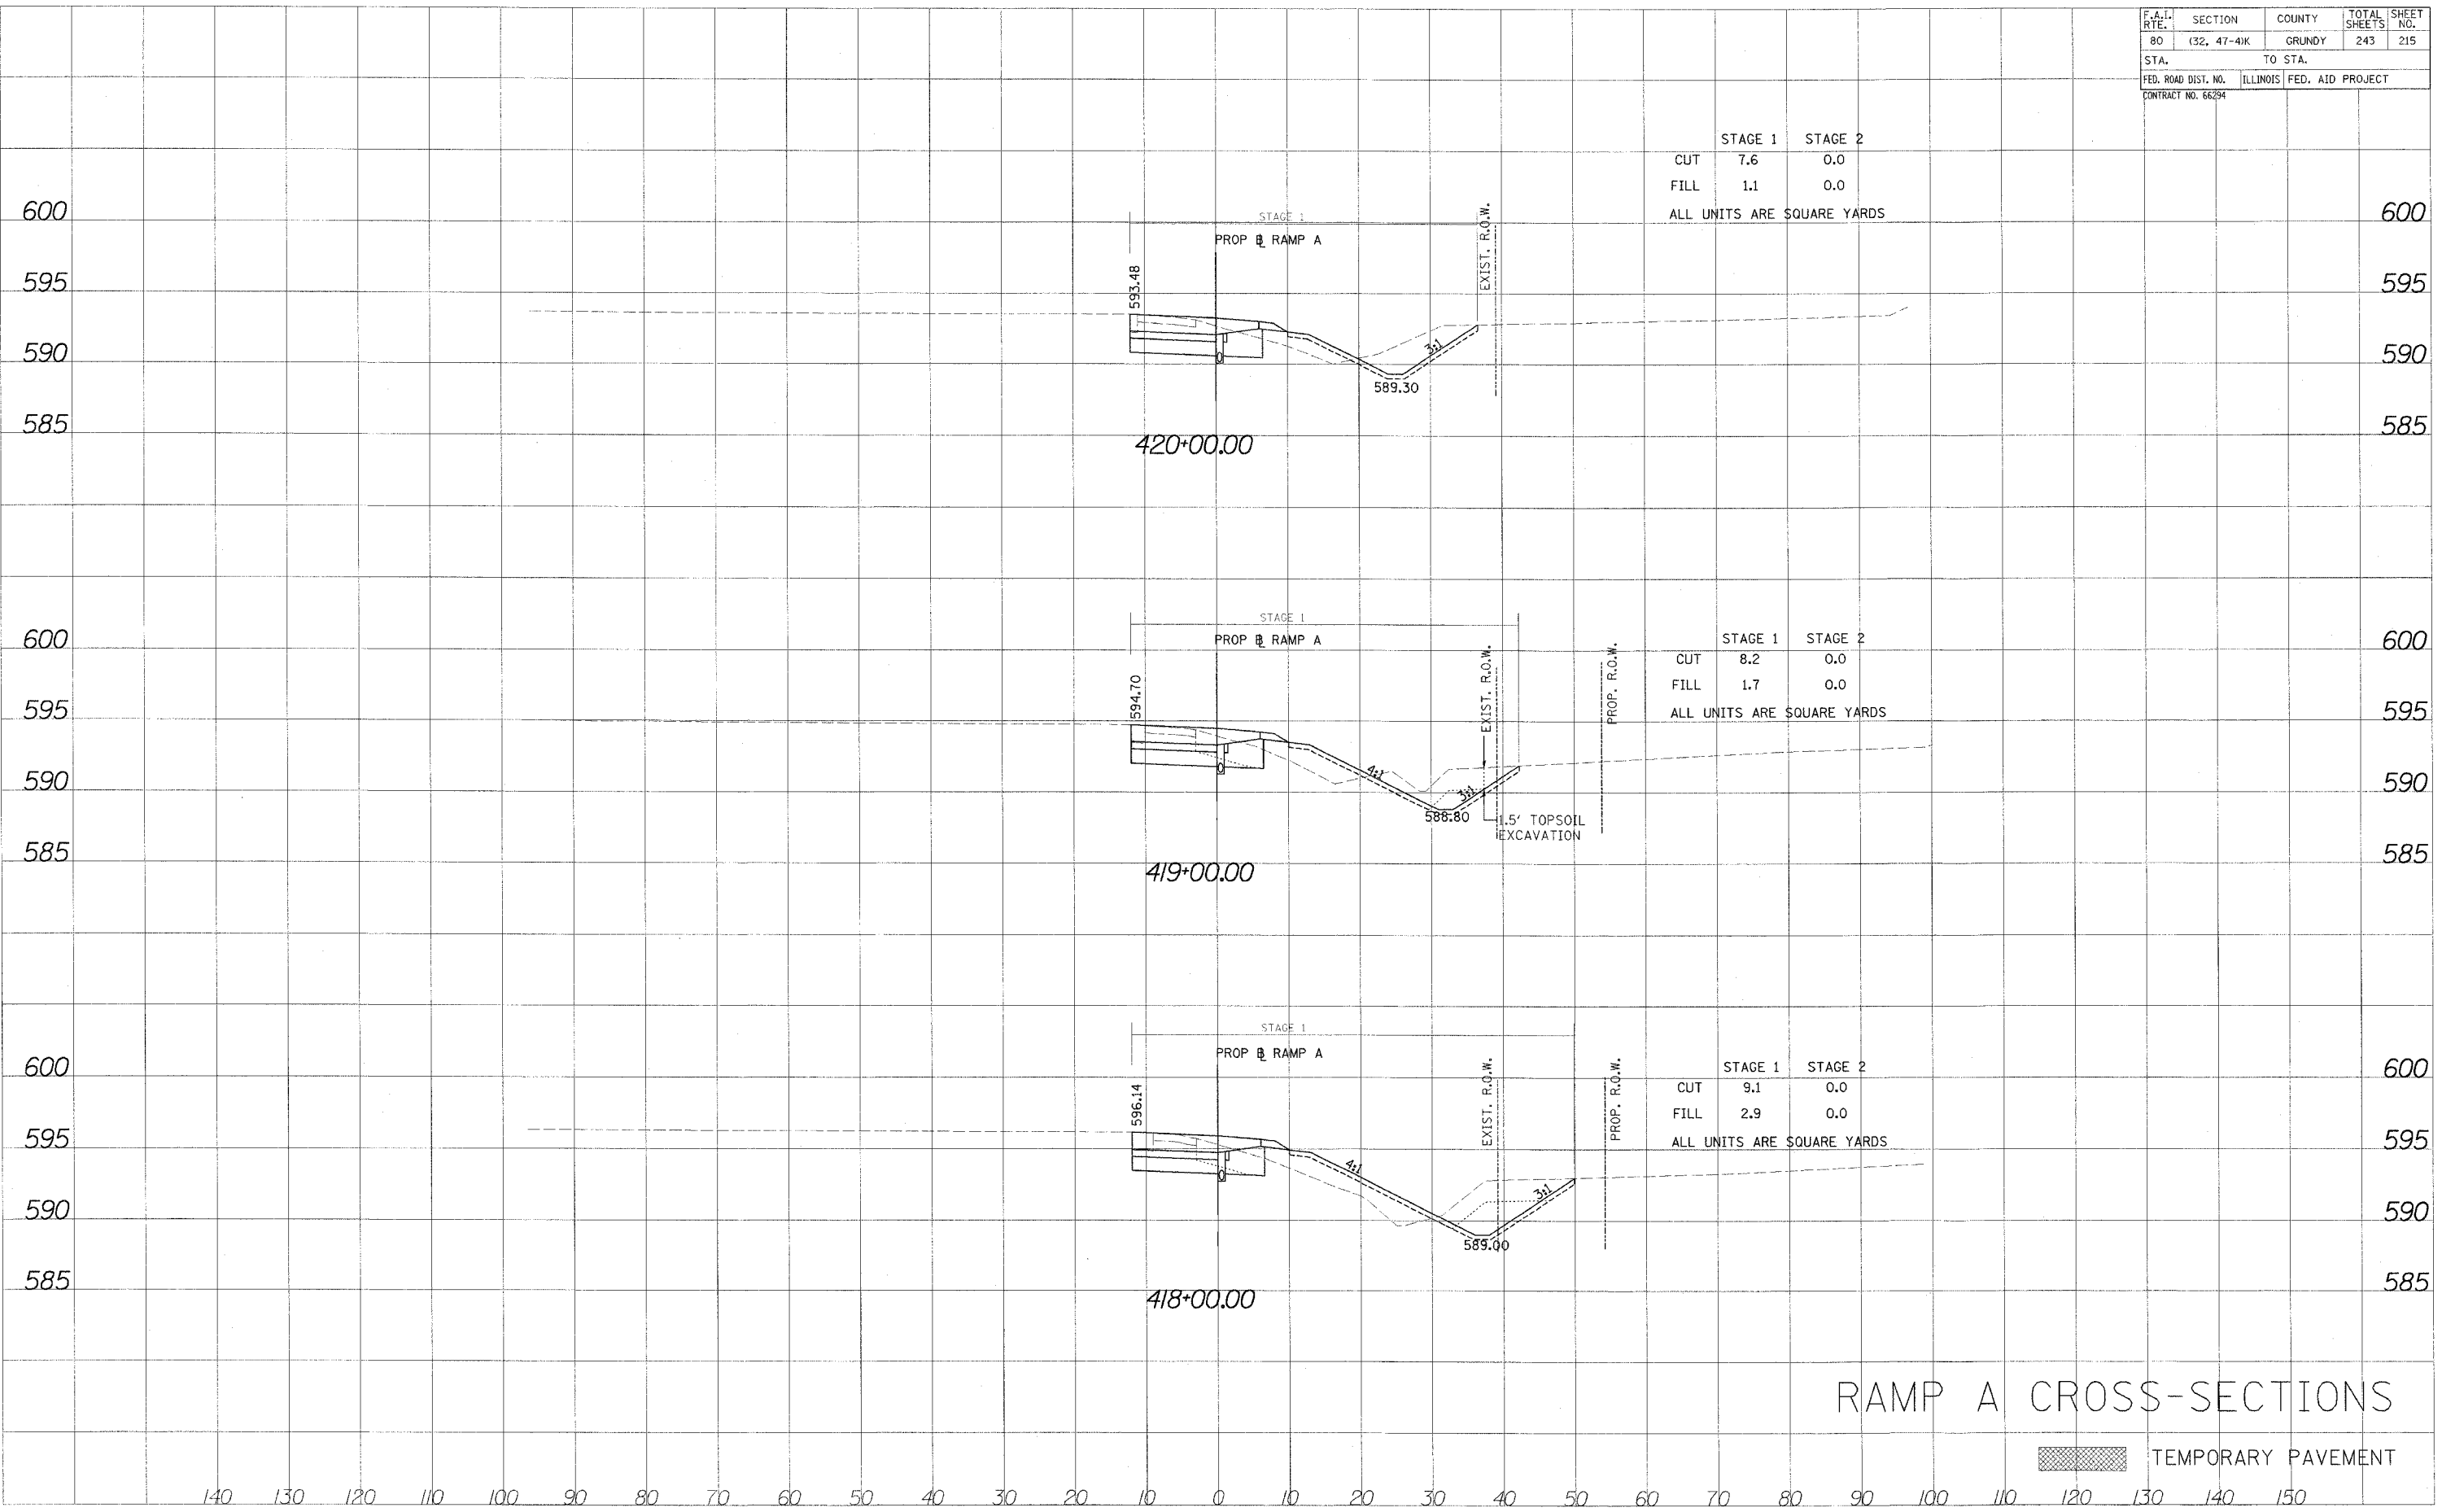

RAMP A CROSS-SECTIONS

TEMPORARY PAVEMENT

140 130 120 110 100 90 80 70 60 50 40 30 20 10 0 10 20 30 40 50 60 70 80 90 100 110 120 130 140 150

SCALE: 1:10 HORIZ. 1:5 VERT.

BY _____ DATE _____
 SURVEYED _____
 CHECKED _____
 NOTE BOOK _____
 AREAS CHECKED _____

BY _____ DATE _____
 SURVEYED _____
 CHECKED _____
 NOTE BOOK _____
 AREAS CHECKED _____