


F.A.I. RTE.	SECTION	COUNTY	TOTAL SHEETS	SHEET NO.
80	132, 47-41K	GRUNDY	243	223
STA. TO STA.		ILLINOIS FED. AID PROJECT		
FED. ROAD DIST. NO.		CONTRACT NO. 66294		

DATE	
BY	
FINAL SURVEY	
NO. & BOOK	
NO. & BOOK	
AREAS CHECKED	

DATE	
BY	
ORIGINAL SURVEY	
NO. & BOOK	
NO. & BOOK	
AREAS CHECKED	

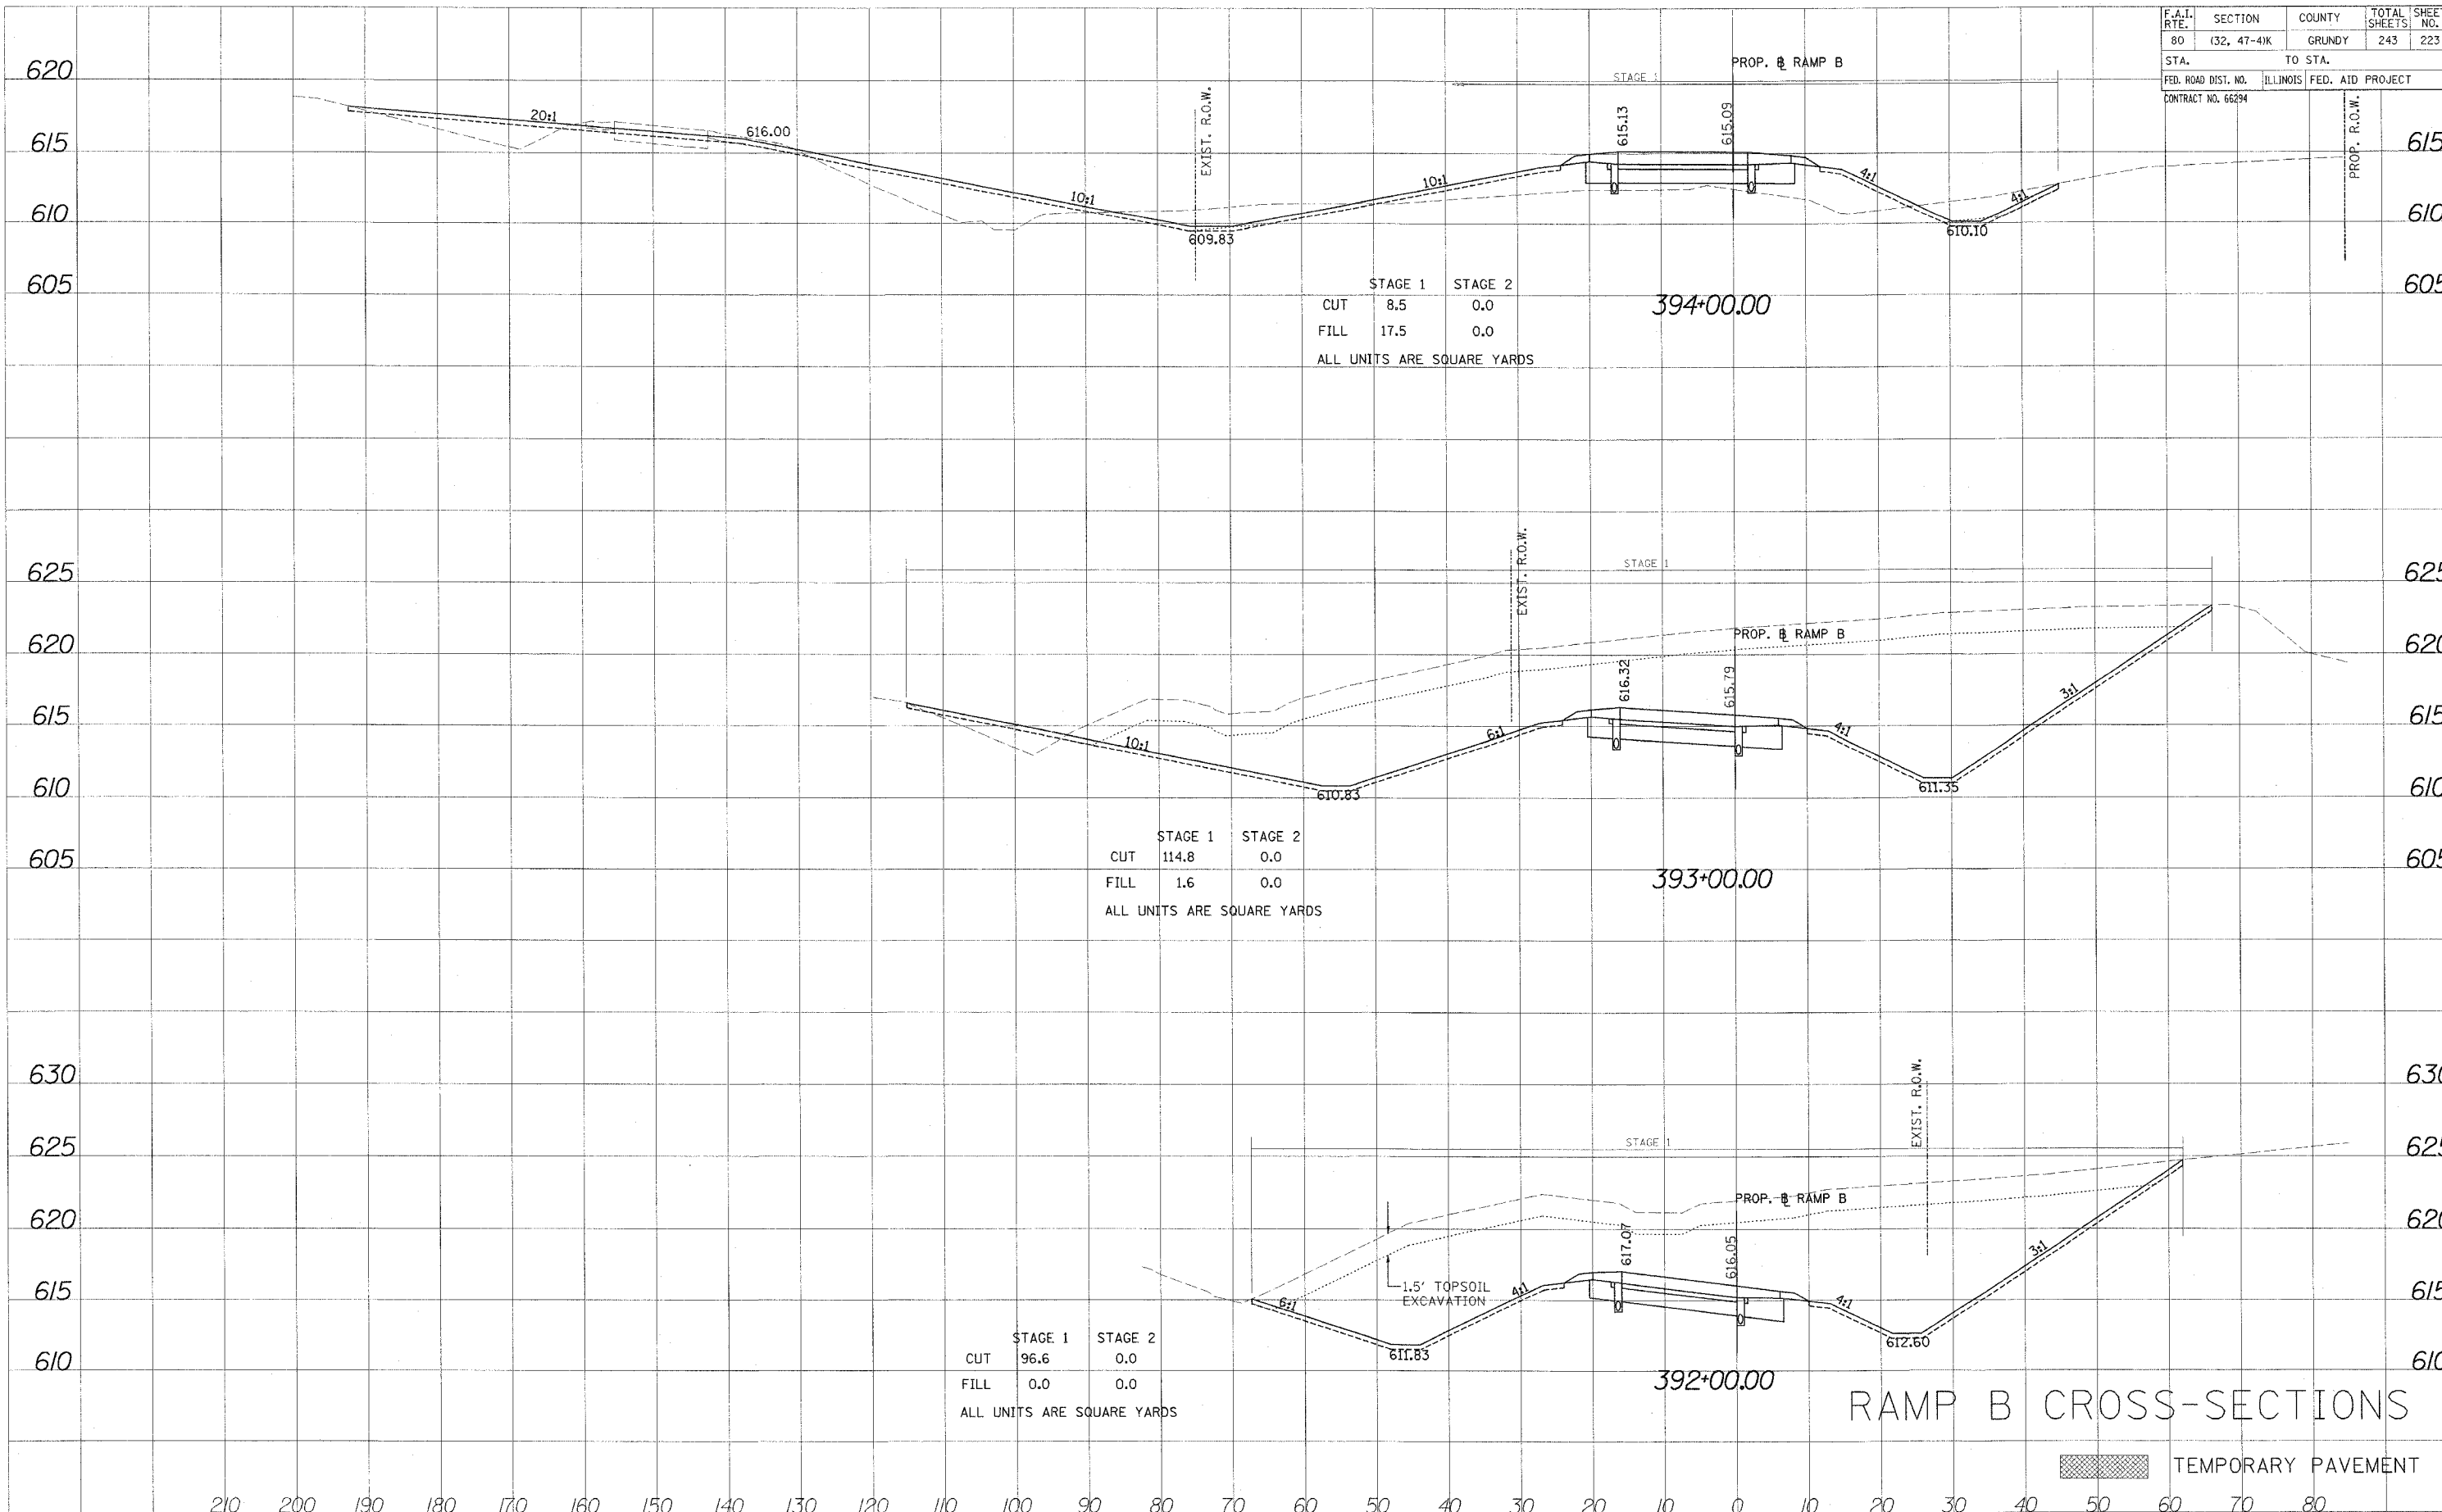

RAMP B CROSS-SECTIONS

SCALE: 1:10 HORIZ. 1:5 VERT.