


F.A.I. RTE.	SECTION	COUNTY	TOTAL SHEETS	SHEET NO.
80	132, 47-4K	GRUNDY	243	226
STA. TO STA.		FED. ROAD DIST. NO. ILLINOIS FED. AID PROJECT		
		CONTRACT NO. 66294		

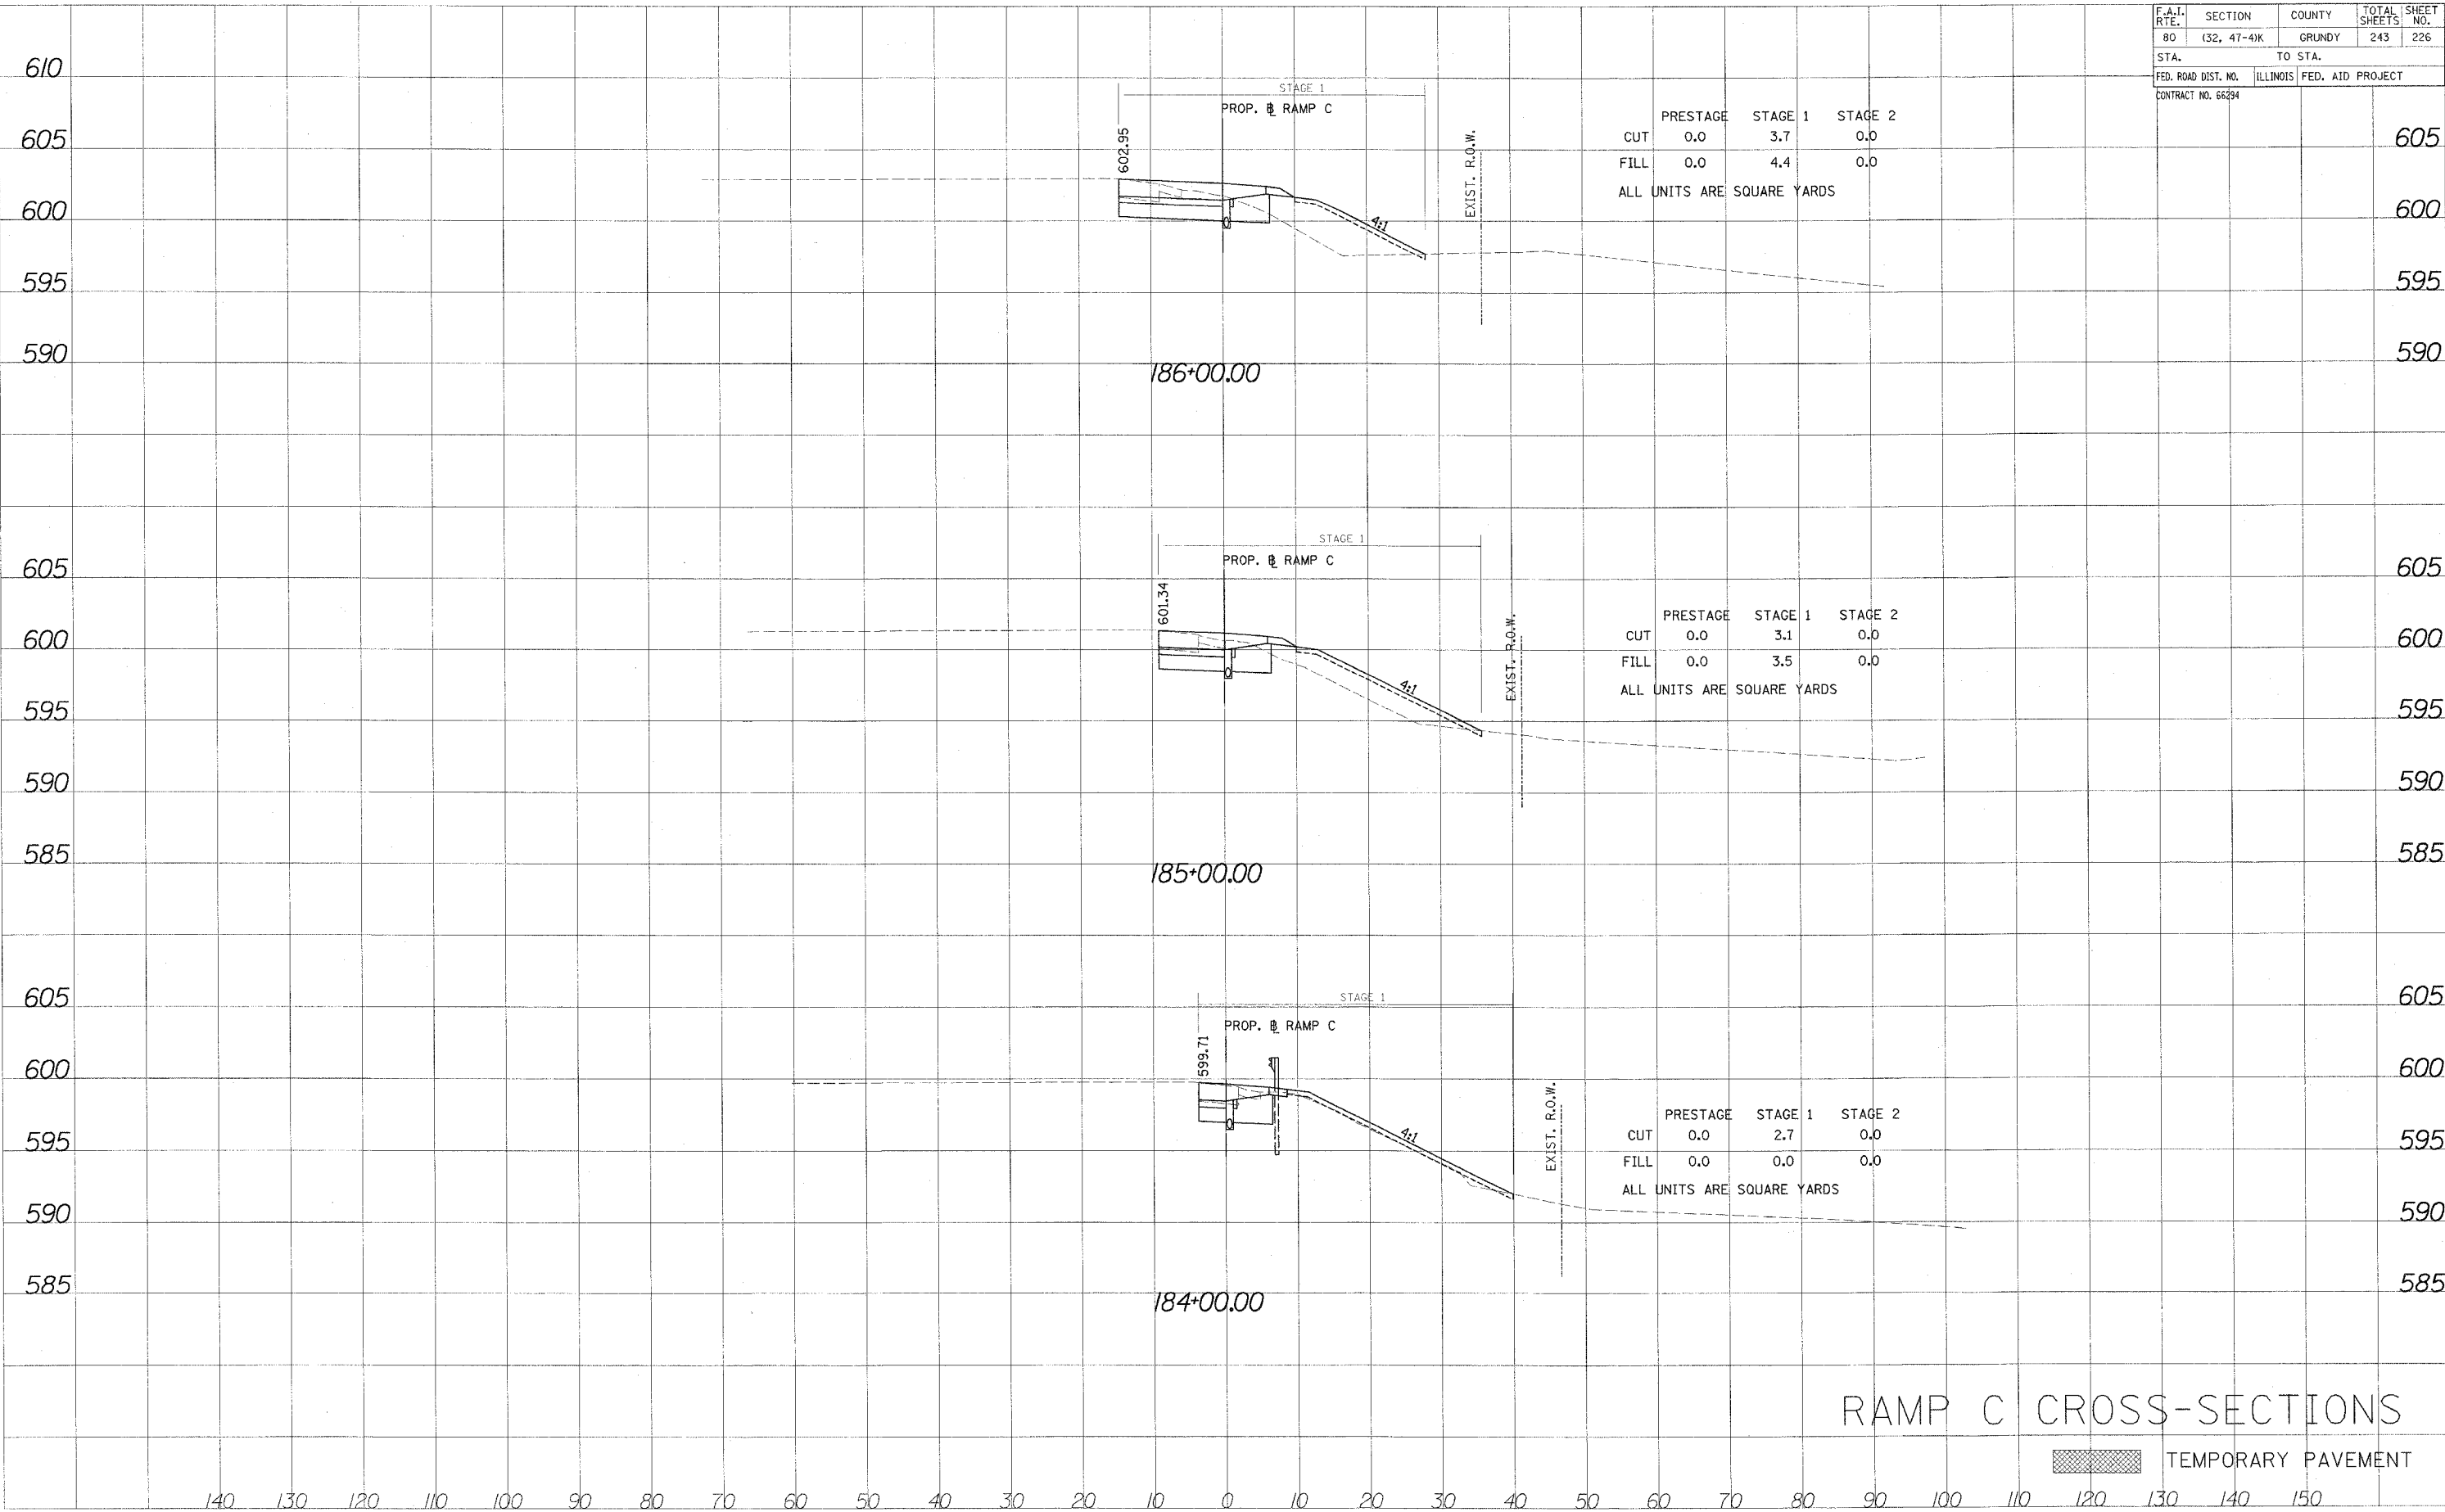

RAMP C CROSS-SECTIONS

TEMPORARY PAVEMENT

FINAL SURVEY DATE
BY
NO. OF SHEETS
DATE

ORIGINAL SURVEY DATE
BY
NO. OF SHEETS
DATE