


F.A.I. RTE.	SECTION	COUNTY	TOTAL SHEETS	SHEET NO.
80	(32, 47-4K)	GRUNDY	243	233
STA.		TO STA.		
FED. ROAD DIST. NO.	ILLINOIS	FED. AID PROJECT		
CONTRACT NO. 66294				

DATE	BY
FINL SURVEY	
NOTE BOOK	
AREAS CHECKED	

DATE	BY
ORIGINAL SURVEY	
NOTE BOOK	
AREAS CHECKED	

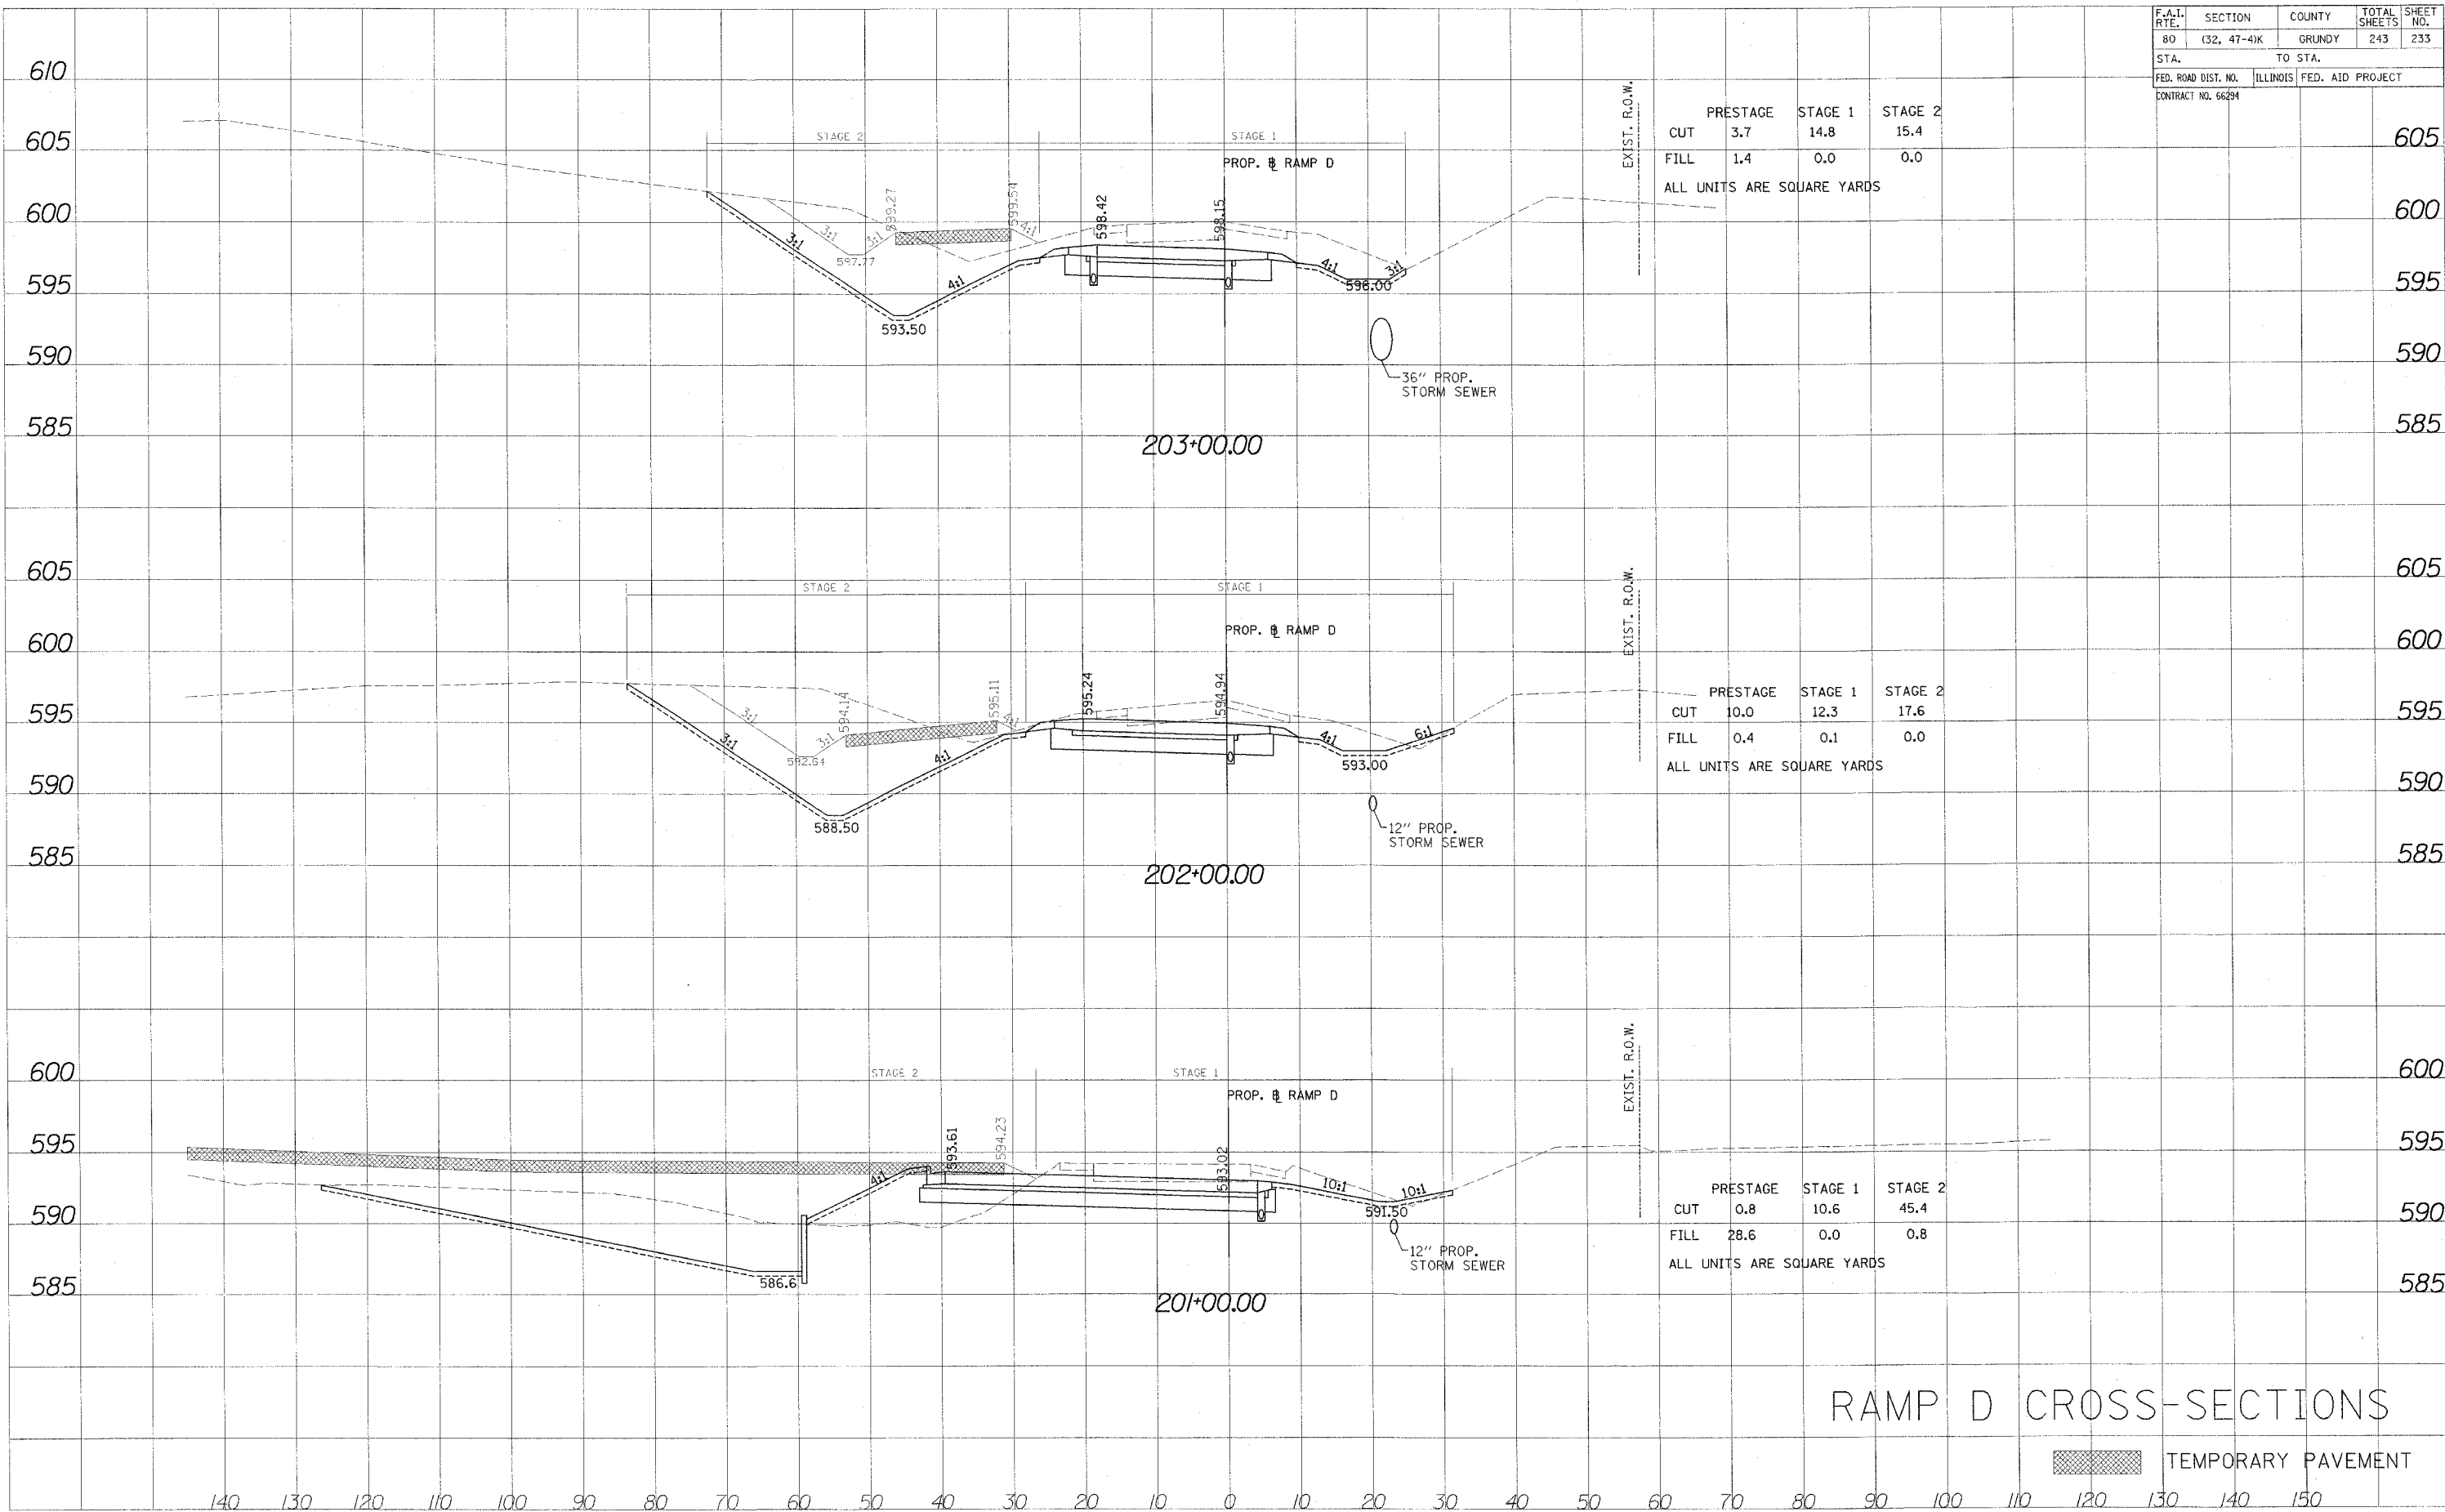

	PRESTAGE	STAGE 1	STAGE 2
CUT	3.7	14.8	15.4
FILL	1.4	0.0	0.0
ALL UNITS ARE SQUARE YARDS			

	PRESTAGE	STAGE 1	STAGE 2
CUT	10.0	12.3	17.6
FILL	0.4	0.1	0.0
ALL UNITS ARE SQUARE YARDS			

	PRESTAGE	STAGE 1	STAGE 2
CUT	0.8	10.6	45.4
FILL	28.6	0.0	0.8
ALL UNITS ARE SQUARE YARDS			

### RAMP D CROSS-SECTIONS

TEMPORARY PAVEMENT