


F.A.L. RTE.	SECTION	COUNTY	TOTAL SHEETS	SHEET NO.
80	(32, 47-4K)	GRUNDY	243	236
STA.		TO STA.		
FED. ROAD DIST. NO.		ILLINOIS	FED. AID PROJECT	
CONTRACT NO. 66294				

FINAL SURVEY	DATE
SURVEYED	BY
NOTED	BY
PLOTTED	BY
AREAS CHECKED	BY

ORIGINAL SURVEY	DATE
SURVEYED	BY
NOTED	BY
PLOTTED	BY
AREAS CHECKED	BY

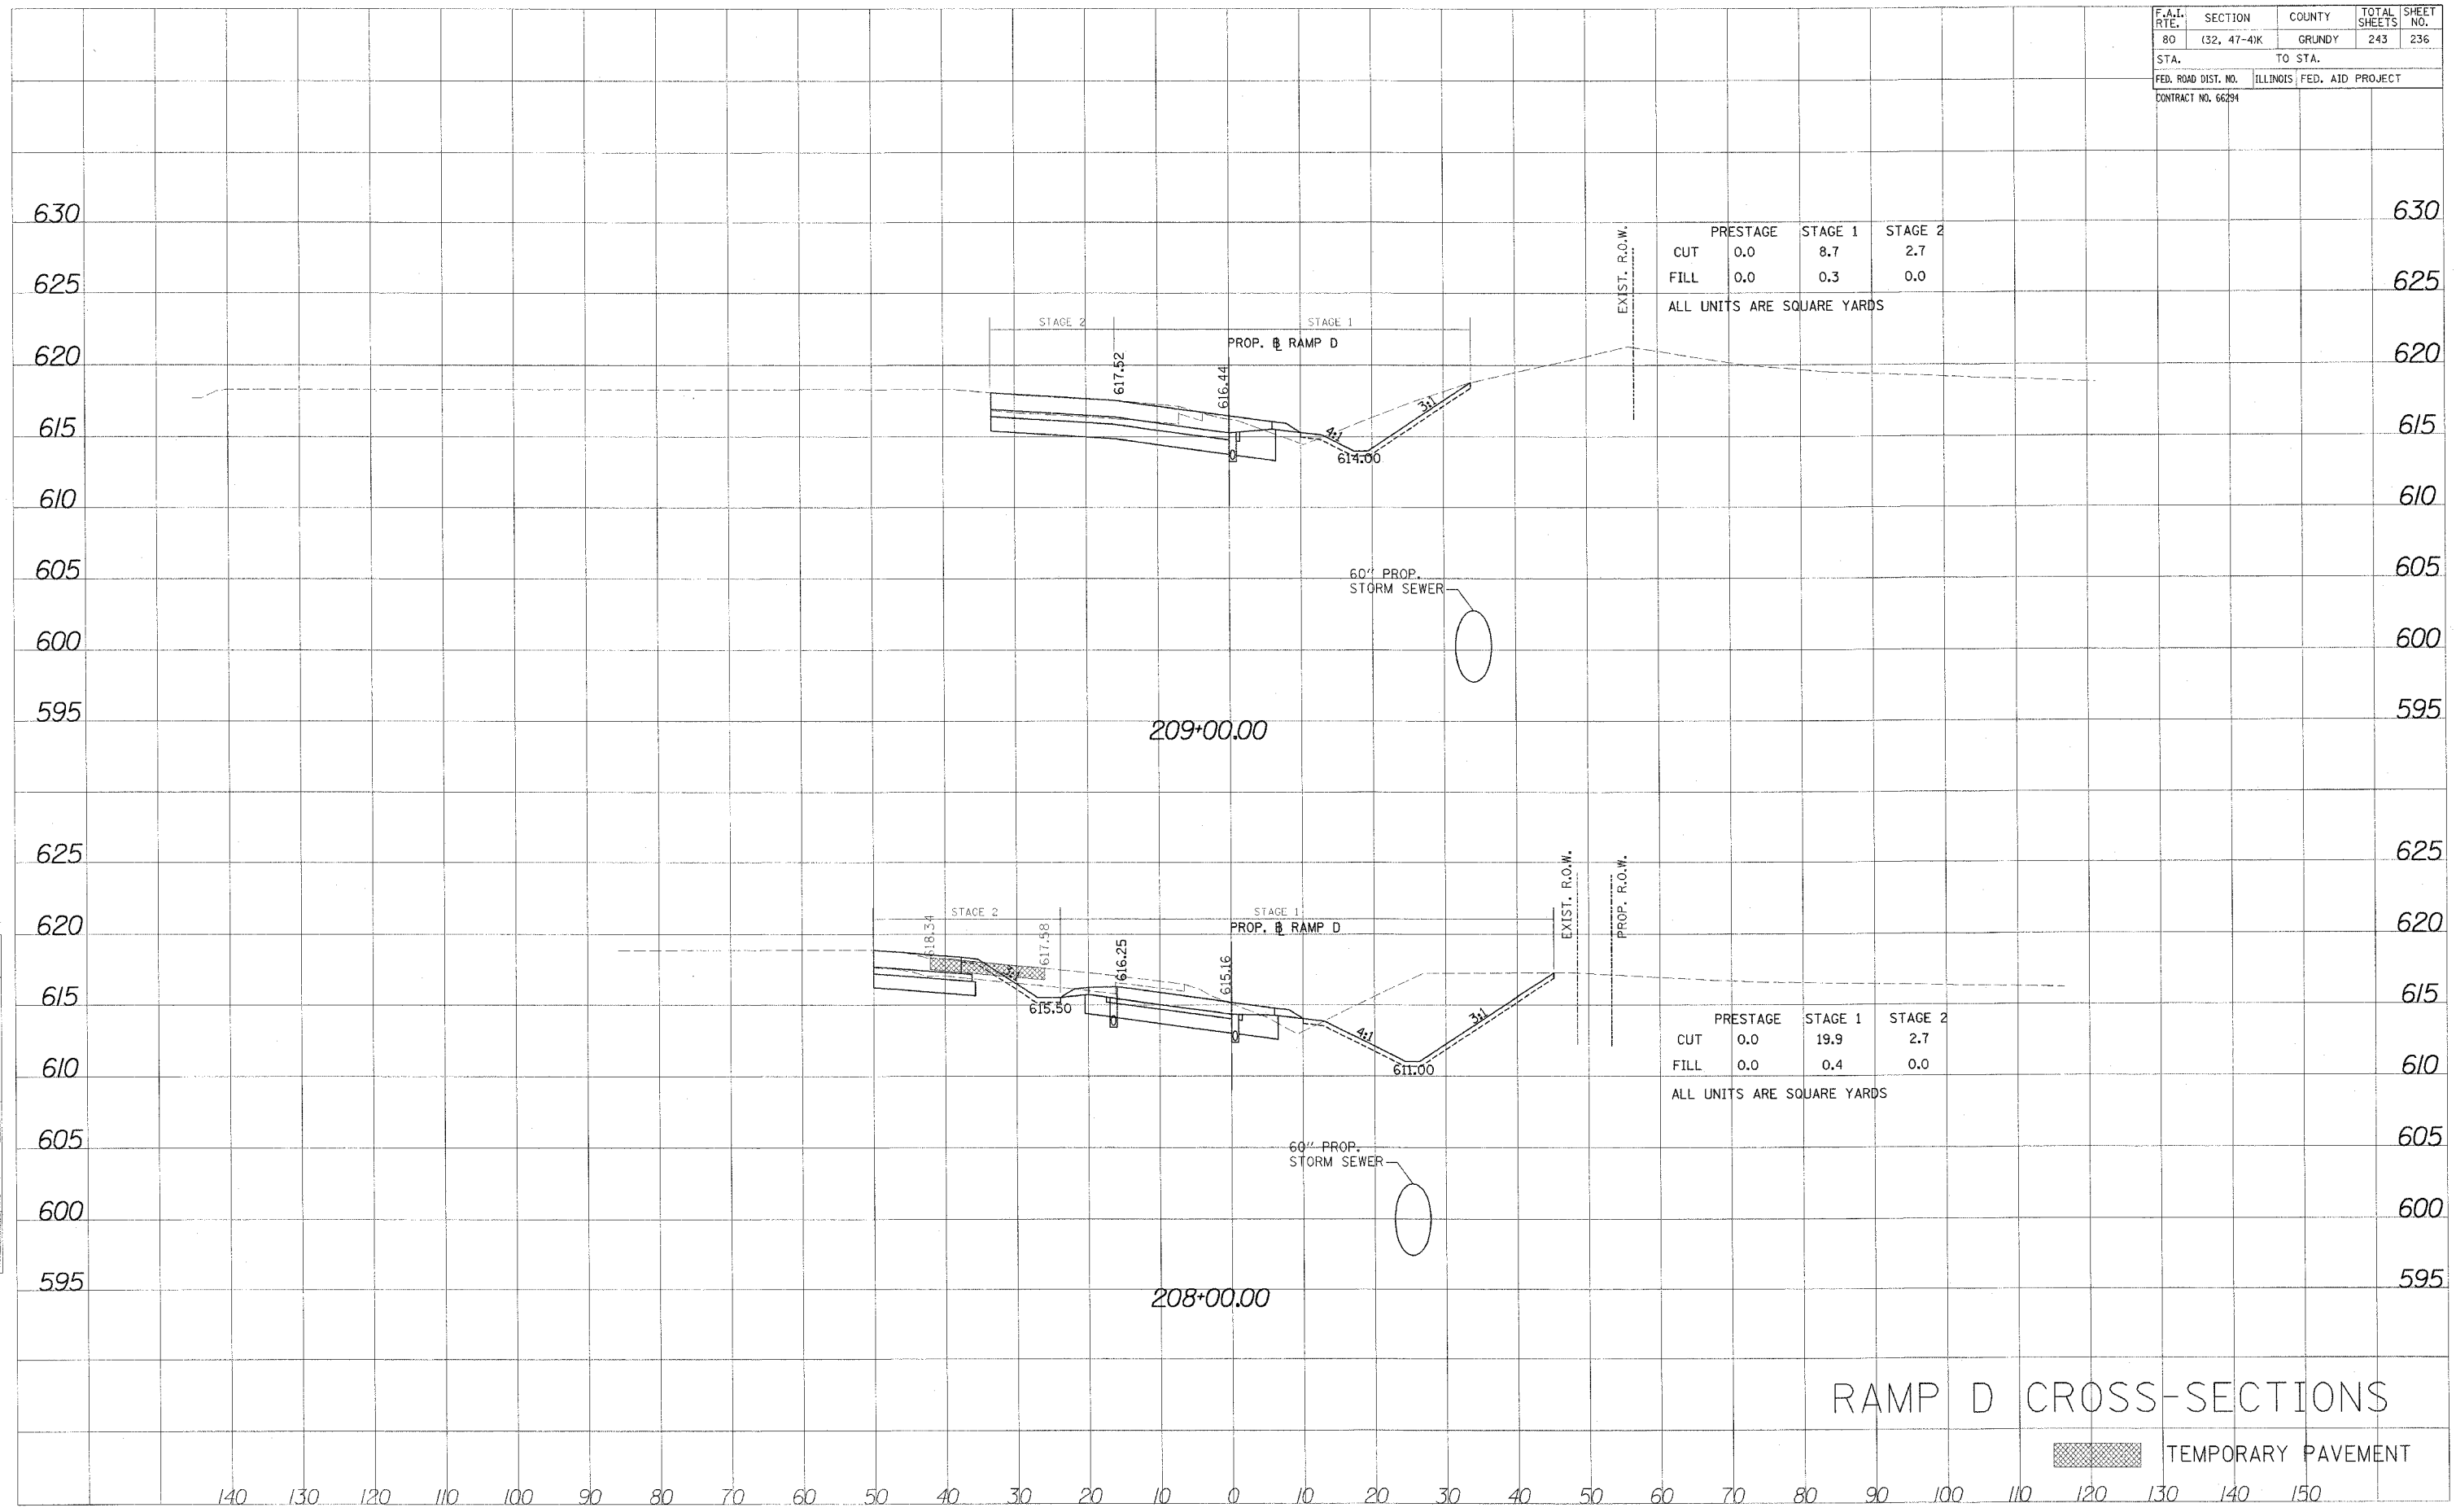

# RAMP D CROSS-SECTIONS

TEMPORARY PAVEMENT