


F.A.I. RTE.	SECTION	COUNTY	TOTAL SHEETS	SHEET NO.
80	132, 47-4K	GRUNDY	243	239
STA.		TO STA.		
FED. ROAD DIST. NO.		ILLINOIS FED. AID PROJECT		
CONTRACT NO. 66294				

FINAL SURVEY	DATE
SURVEYED	
NOTED	
PLANNED	
AREAS CHECKED	

ORIGINAL SURVEY	DATE
SURVEYED	
NOTED	
PLANNED	
AREAS CHECKED	

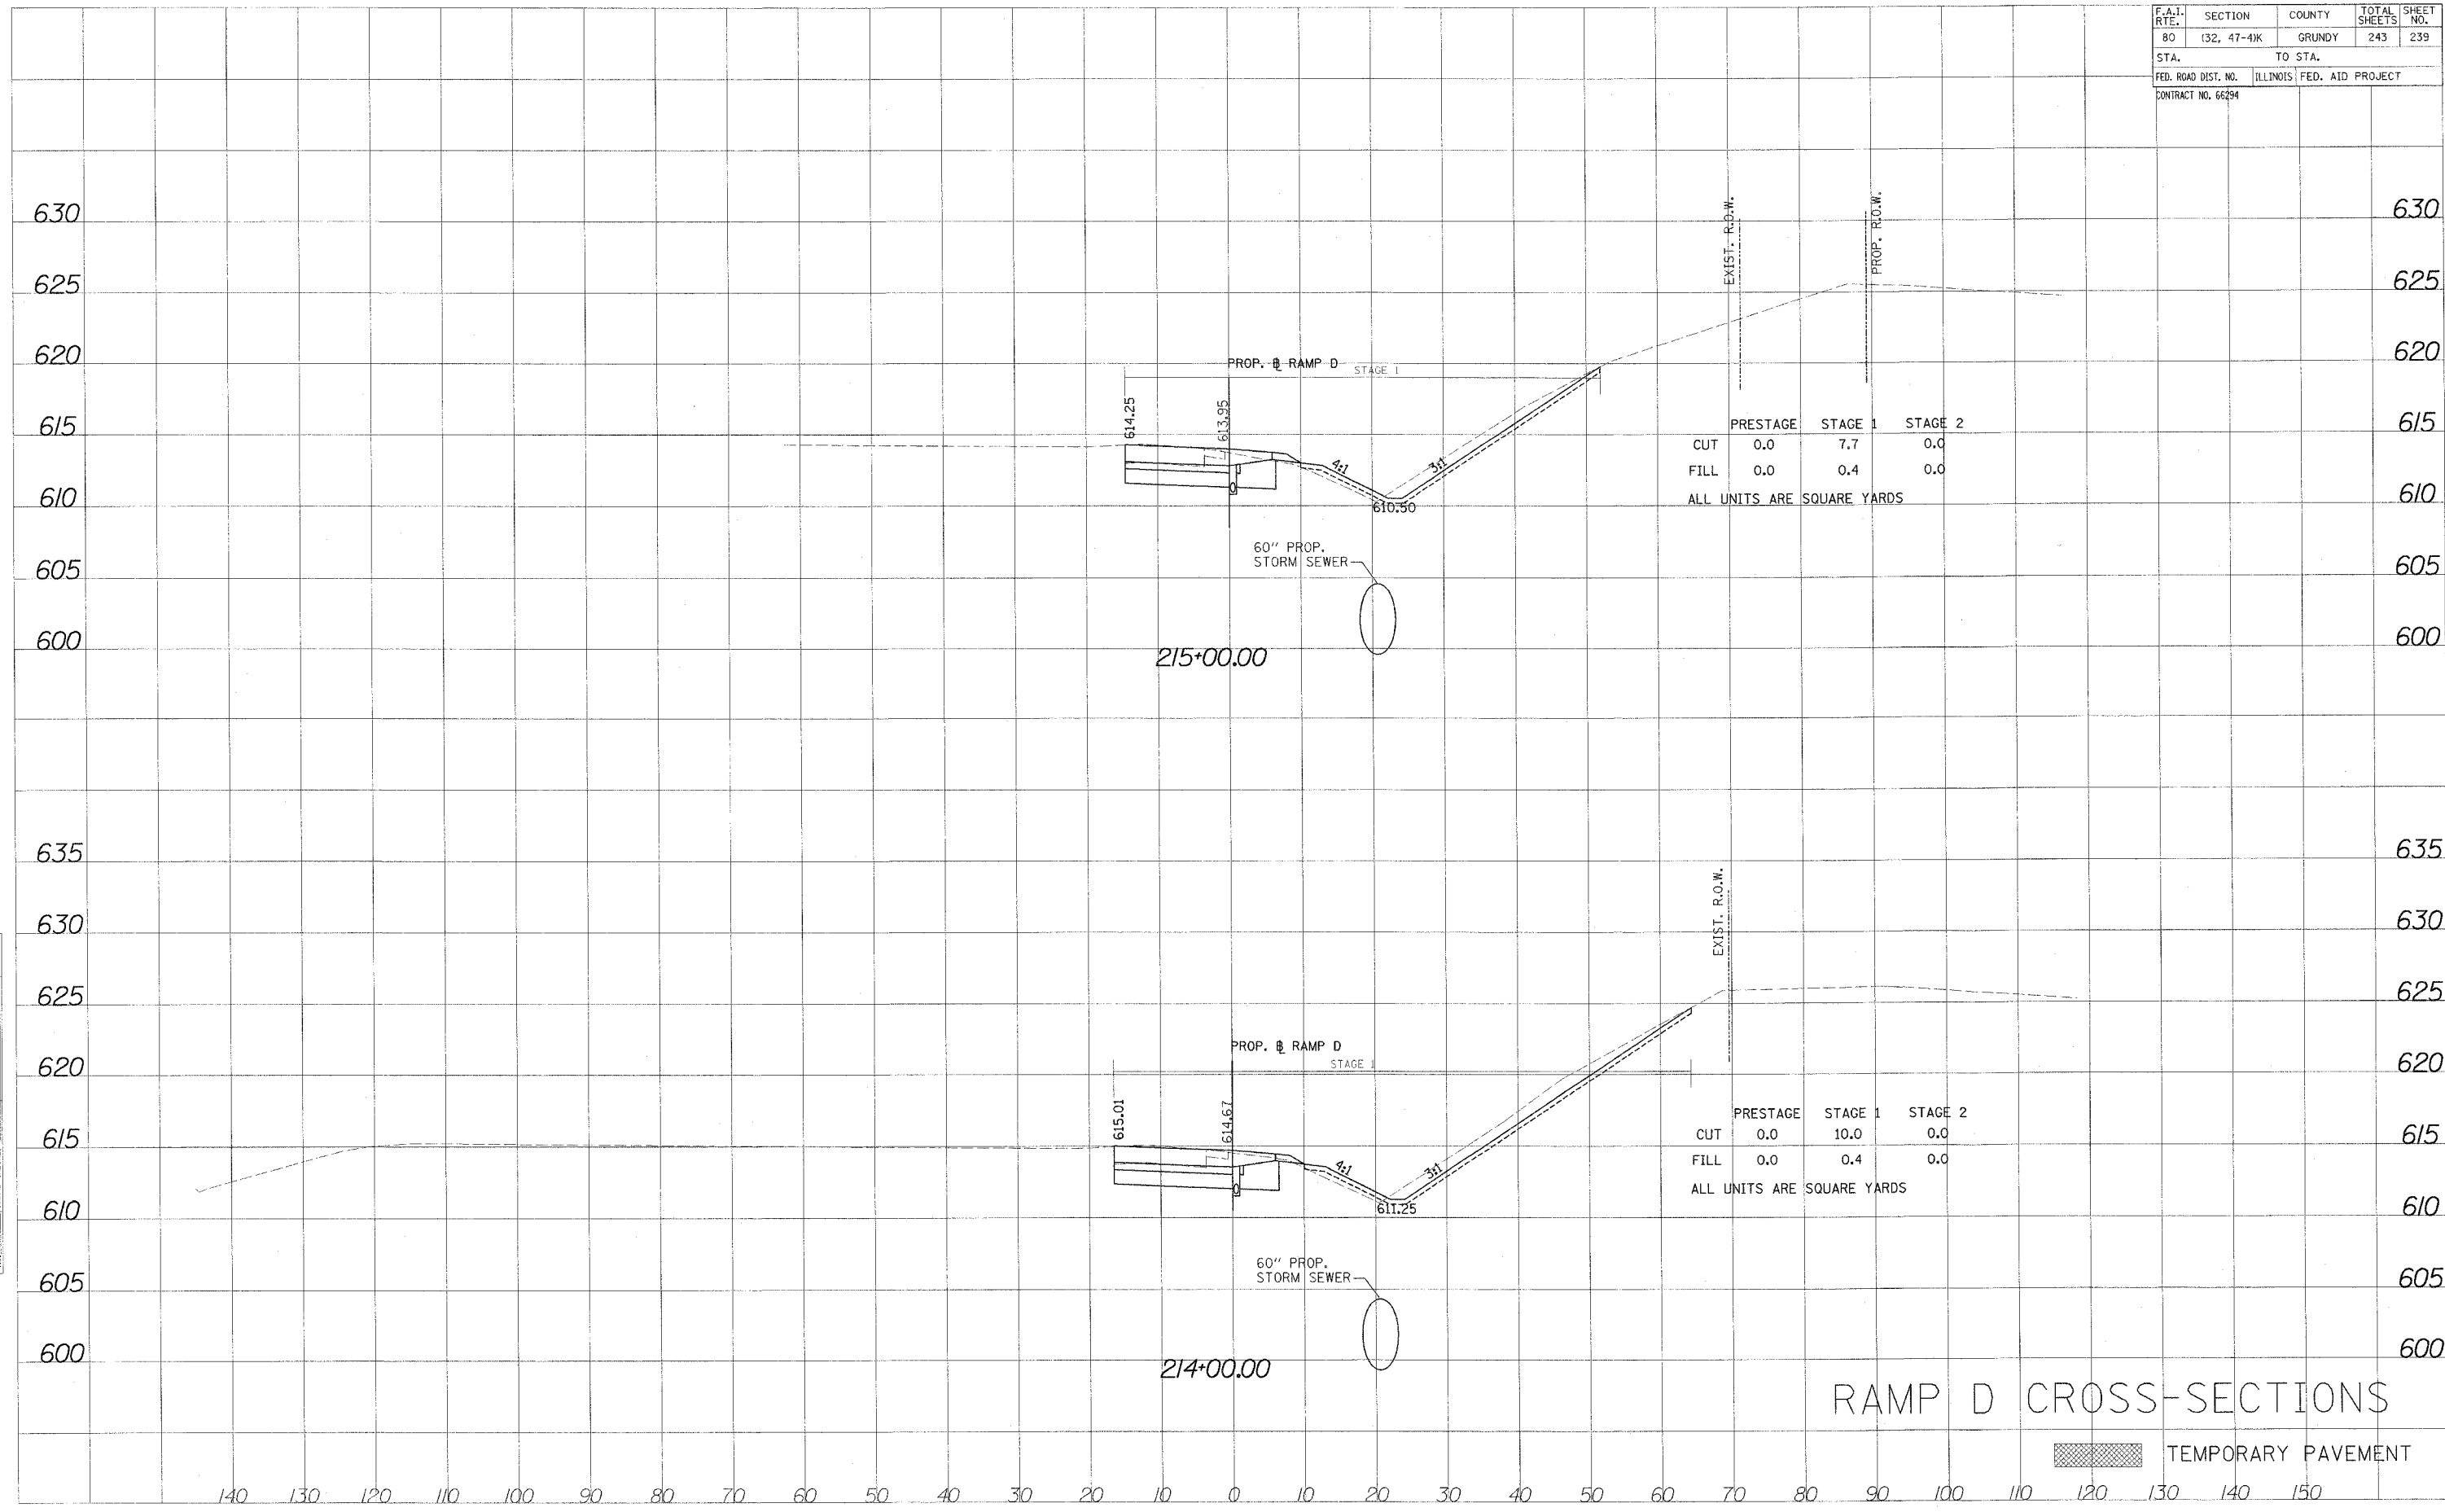

	PRESTAGE	STAGE 1	STAGE 2
CUT	0.0	7.7	0.0
FILL	0.0	0.4	0.0

ALL UNITS ARE SQUARE YARDS

	PRESTAGE	STAGE 1	STAGE 2
CUT	0.0	10.0	0.0
FILL	0.0	0.4	0.0

ALL UNITS ARE SQUARE YARDS

RAMP D CROSS-SECTIONS

TEMPORARY PAVEMENT