



# EXISTING TYPICAL SECTIONS

F.A. RTE.	SECTION	COUNTY	TOTAL SHEETS	SHEET NO.
•	••	LASALLE	95	18
STA. TO STA.		FED. ROAD DIST. NO. - ILLINOIS FED. AID PROJECT		


- FAP ROUTE 653 (ROUTE 18 COUPLE)
- SECTION (7R, RS-2; 18R, RS-1)

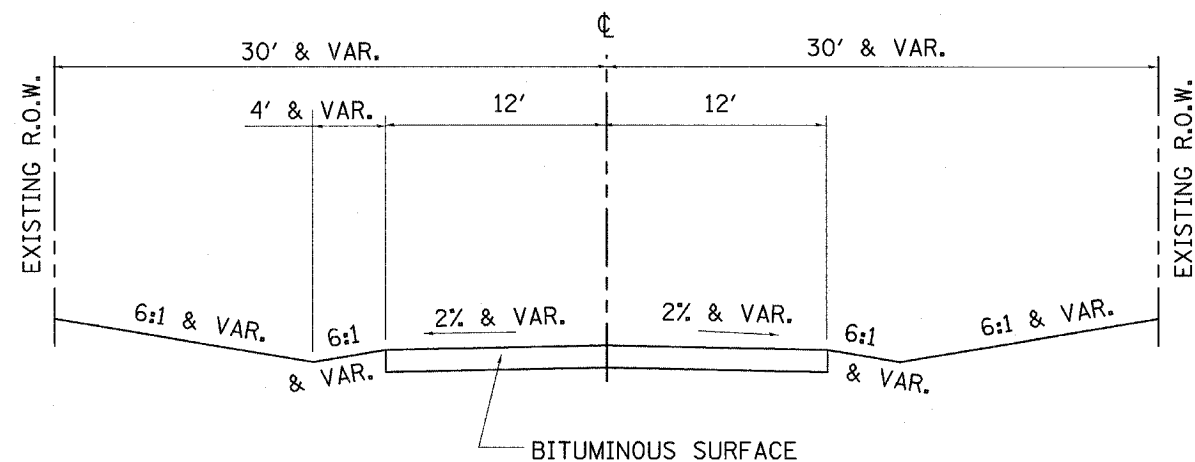

FIRST AVENUE TYPICAL SECTION  
(FACING SOUTH)

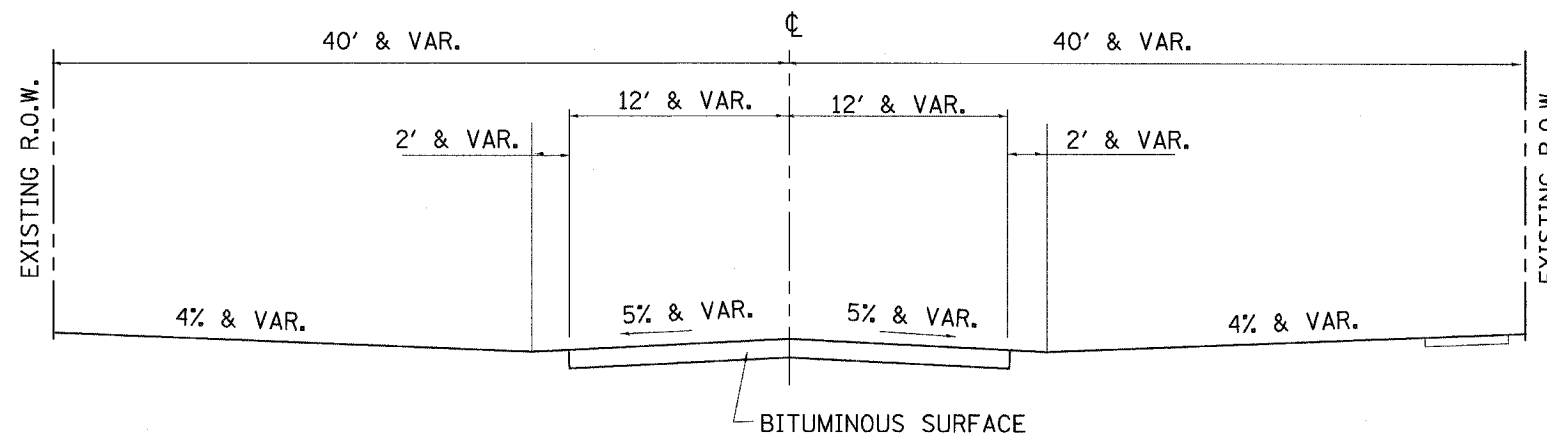

WASSON STREET TYPICAL SECTION  
(FACING NORTH)

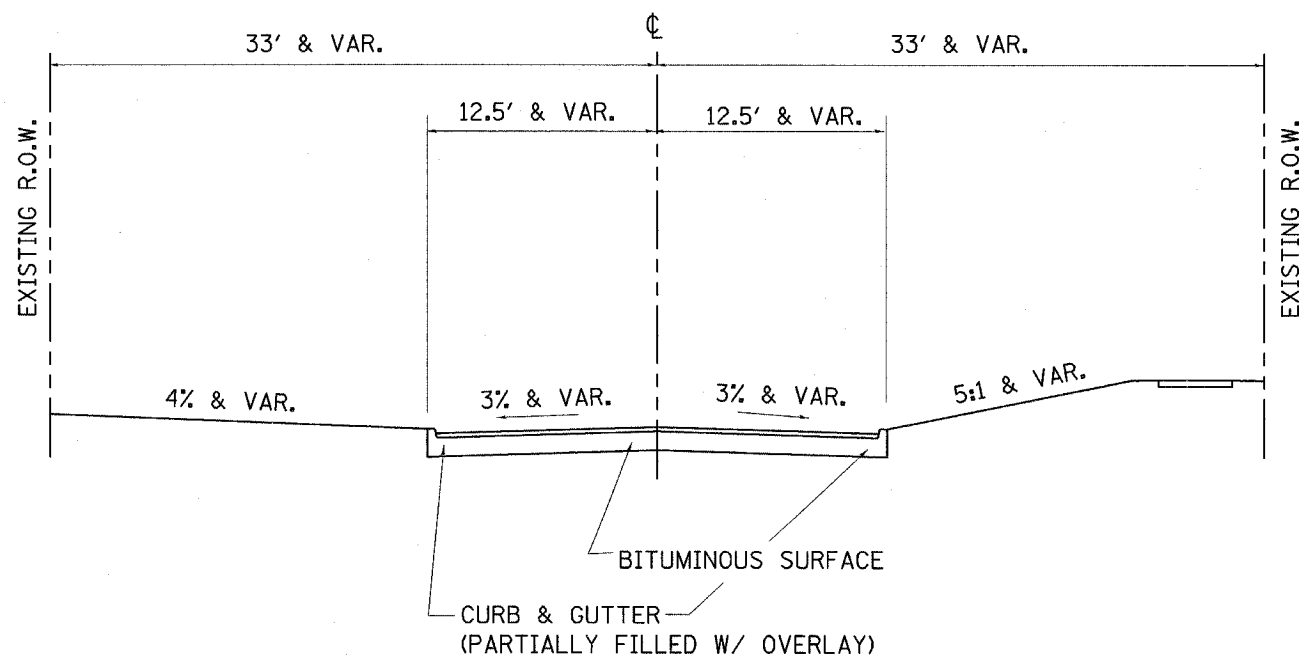

BRIDGE STREET TYPICAL SECTION  
(FACING EAST)