


F.A. RTE.	SECTION	COUNTY	TOTAL SHEETS	SHEET NO.
*	**	LASALLE	95	20
STA.		TO STA.		
FED. ROAD DIST. NO.		ILLINOIS	FED. AID PROJECT	


* FAP ROUTE 653 (ROUTE 18 COUPLE)
 ** SECTION (7)R, RS-2; (8)R, RS-1

WEST BRIDGE ST. CONNECTOR PROPOSED TYPICAL SECTION STATION 1100+06.00 TO 1102+37.96

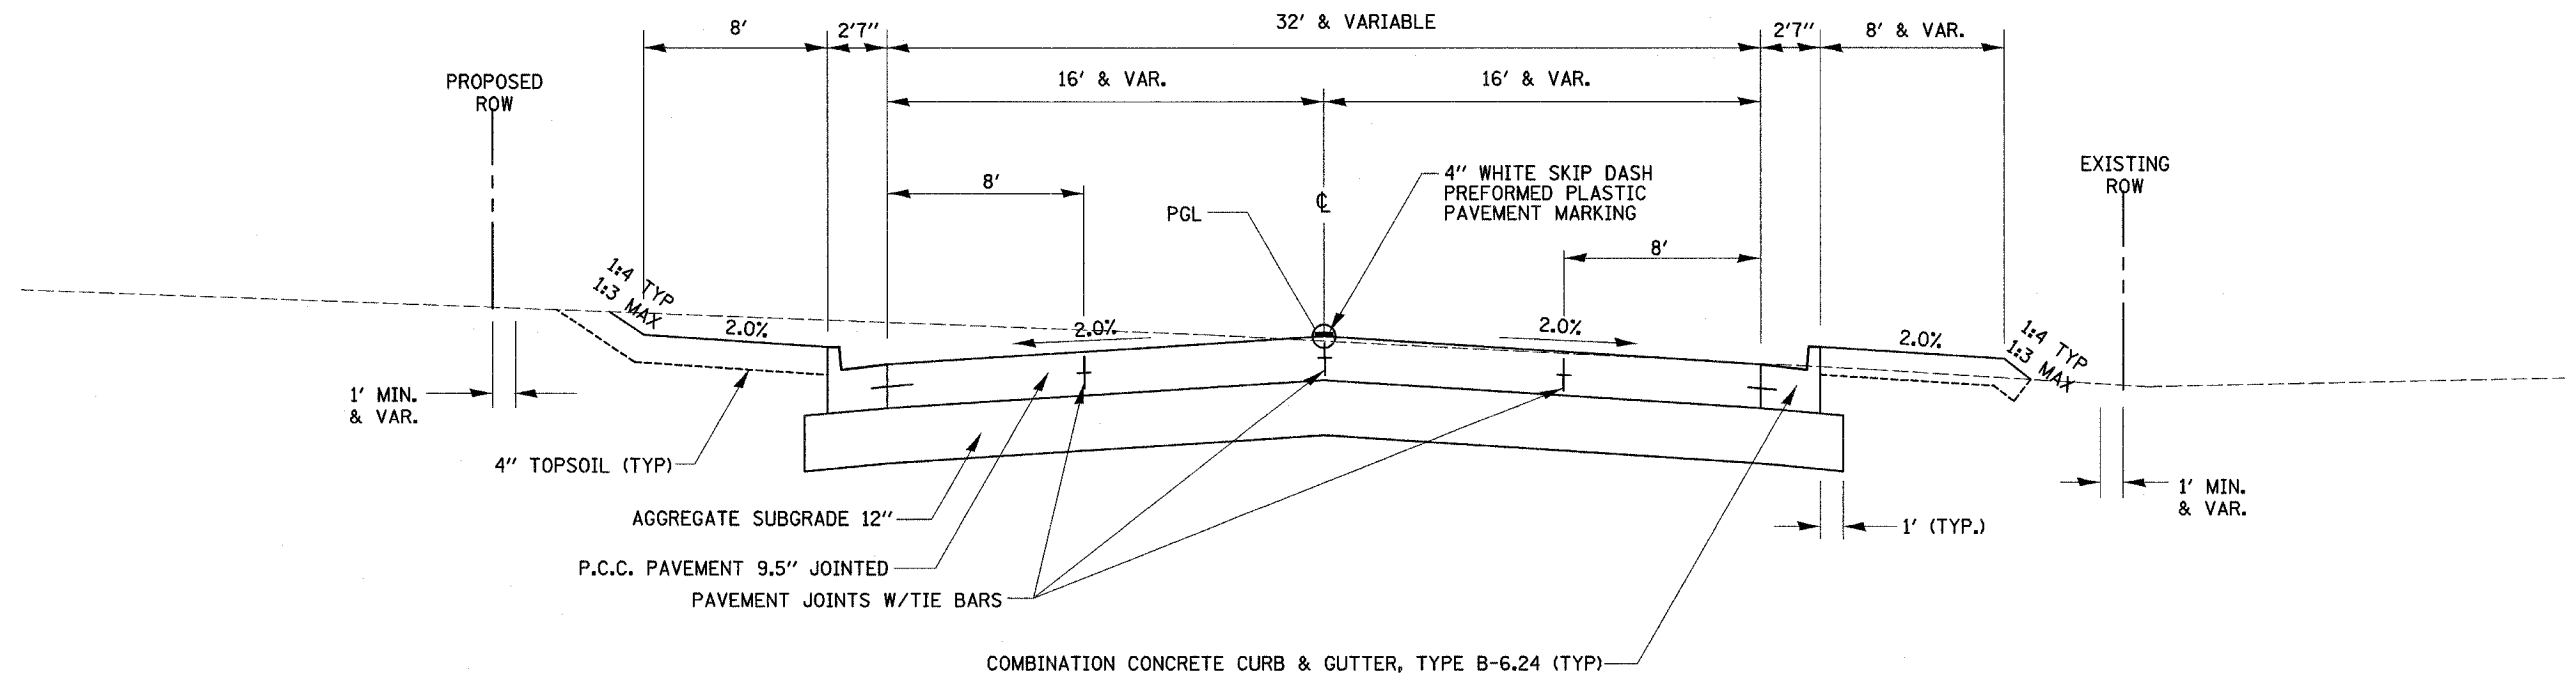

WEST MAIN ST. CONNECTOR PROPOSED TYPICAL SECTION STATION 999+71.19 TO 1000+81.97

* SEE SHEET NO. 64 FOR PAVEMENT MARKING

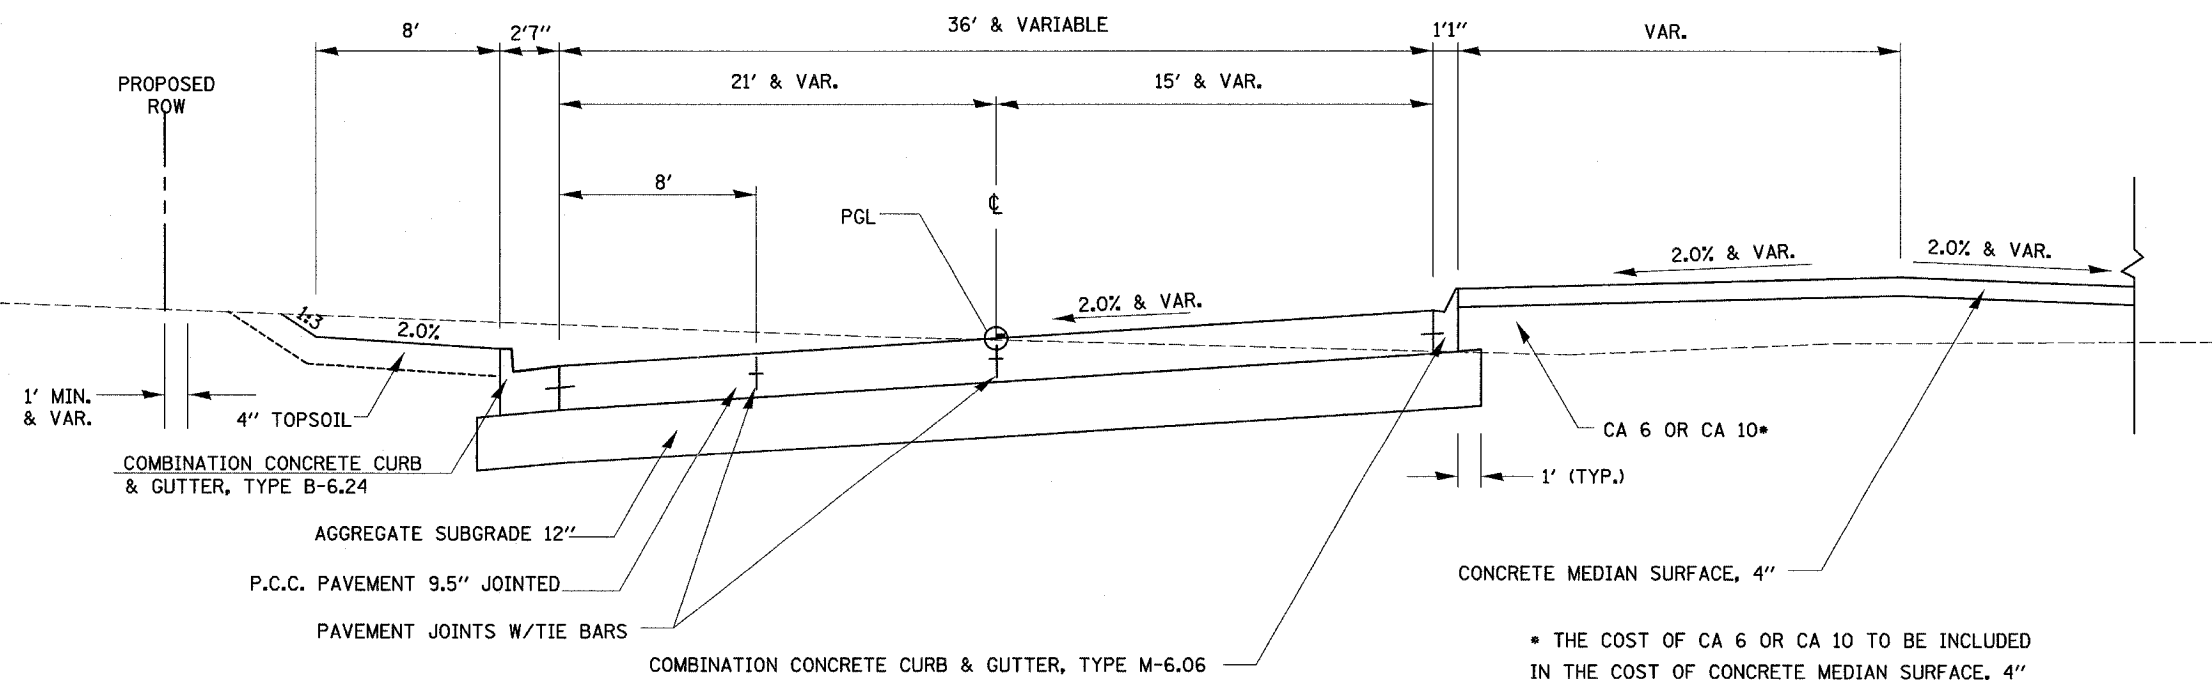

* THE COST OF CA 6 OR CA 10 TO BE INCLUDED IN THE COST OF CONCRETE MEDIAN SURFACE, 4"