


## MURDOCK ST. PROPOSED TYPICAL SECTION STATION 303+21.22 TO 303+90.00

F.A. RTE.	SECTION	COUNTY	TOTAL SHEETS	SHEET NO.
•	••	LASALLE	95	21
STA.		TO STA.		
FED. ROAD DIST. NO.		ILLINOIS FED. AID PROJECT		
• FAP ROUTE 653 (ROUTE 18 COUPLED)				
•• SECTION (7)R, RS-2; (8)R, RS-1				

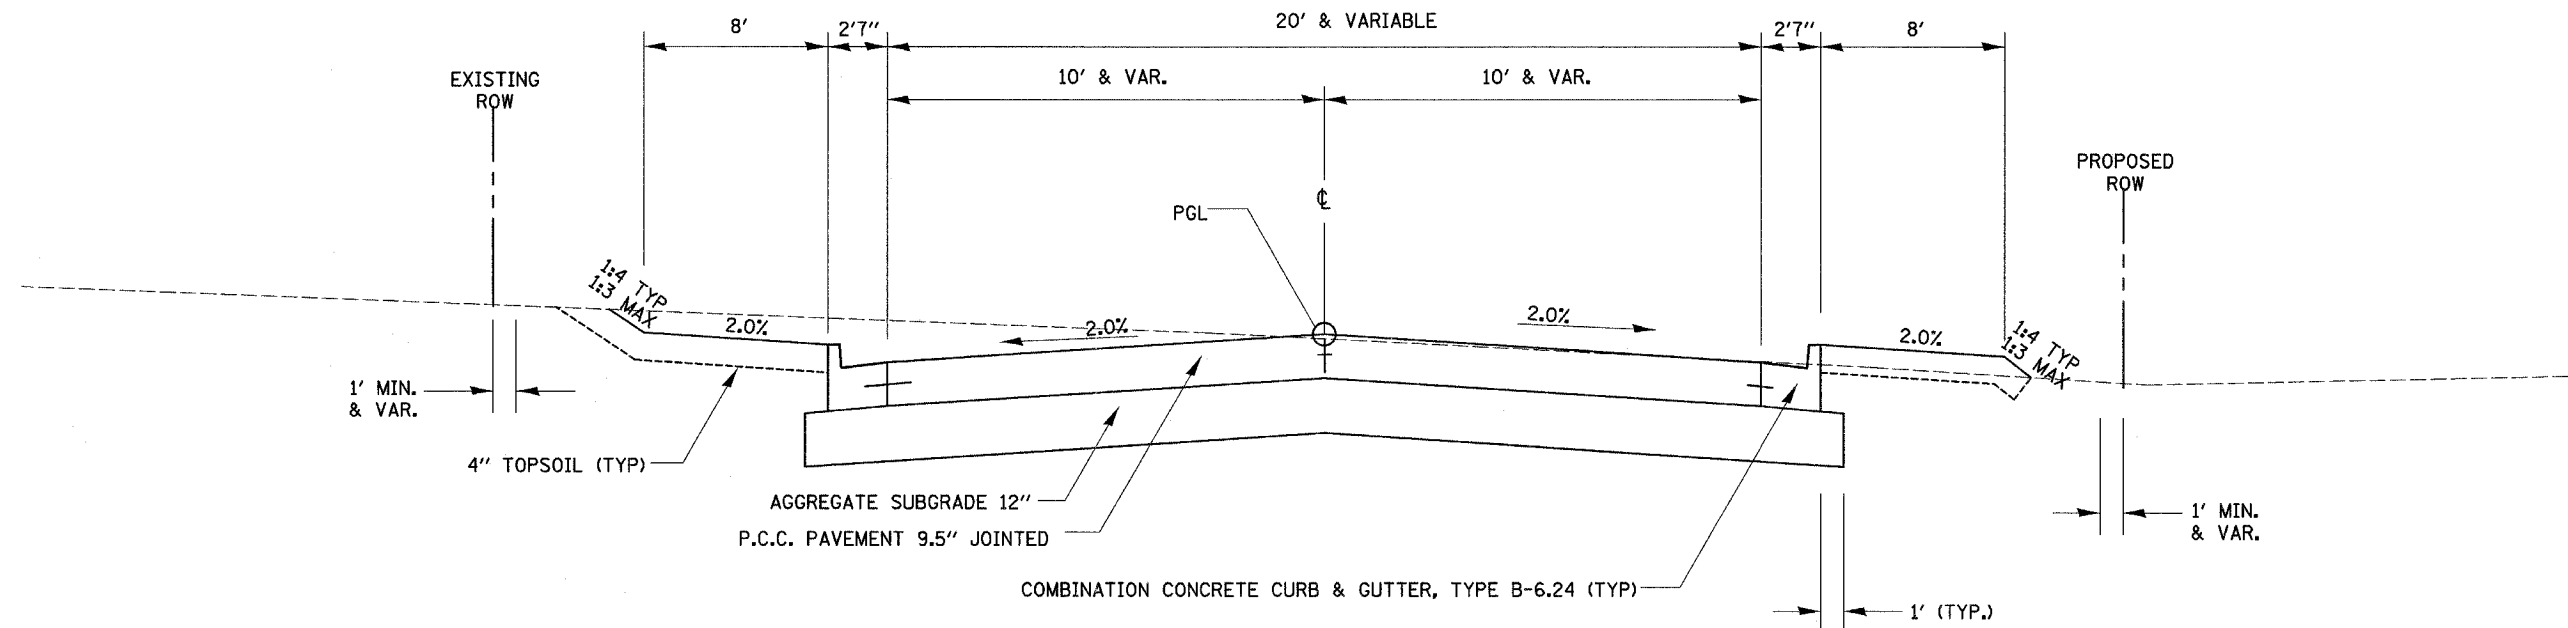

## ALLEY PROPOSED TYPICAL SECTION STATION 500+19.00 TO 501+68.21

