


WEST ALIGNMENT

F.A. RTE.	SECTION	COUNTY	TOTAL SHEETS	SHEET NO.
*	**	LASALLE	95	24
STA.	TO STA.			
FED. ROAD DIST. NO.	ILLINOIS	FED. AID PROJECT		
* FAP ROUTE 653 (ROUTE 18 COUPLE)				
** SECTION (7)R, RS-2; (8)R, RS-1				

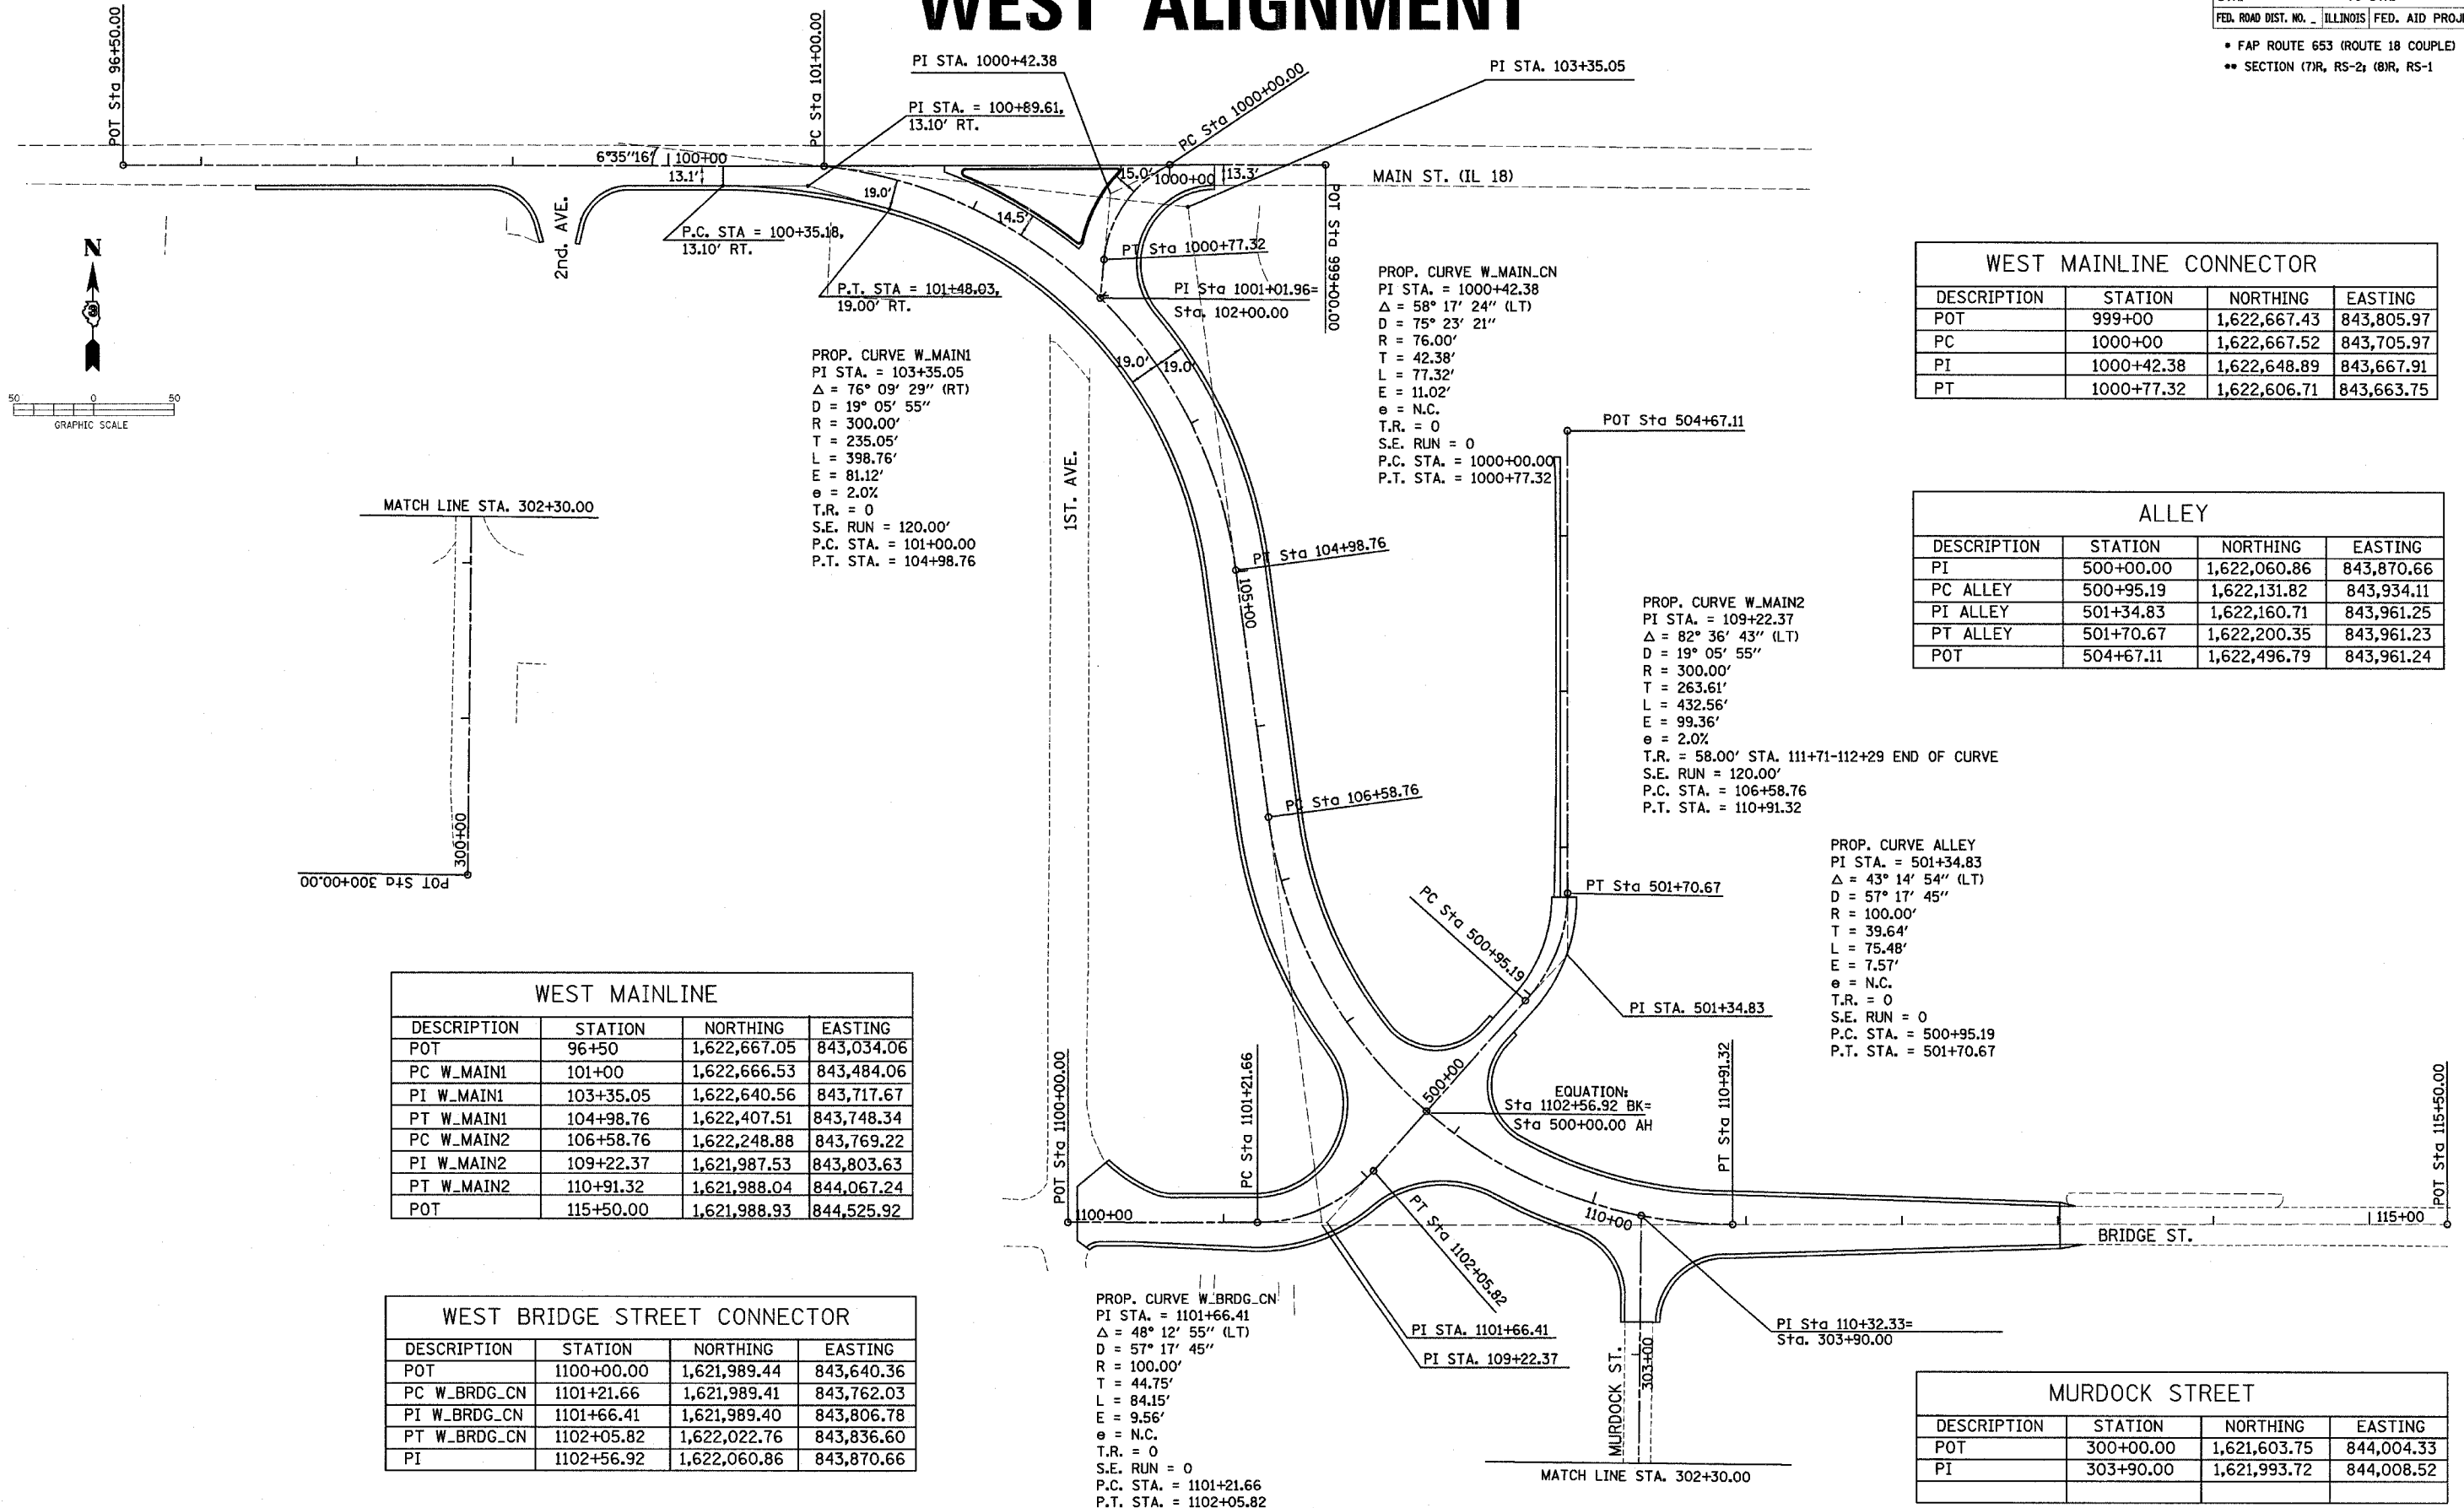

DESCRIPTION	STATION	NORTHING	EASTING
POT	999+00	1,622,667.43	843,805.97
PC	1000+00	1,622,667.52	843,705.97
PI	1000+42.38	1,622,648.89	843,667.91
PT	1000+77.32	1,622,606.71	843,663.75

DESCRIPTION	STATION	NORTHING	EASTING
PI	500+00.00	1,622,060.86	843,870.66
PC ALLEY	500+95.19	1,622,131.82	843,934.11
PI ALLEY	501+34.83	1,622,160.71	843,961.25
PT ALLEY	501+70.67	1,622,200.35	843,961.23
POT	504+67.11	1,622,496.79	843,961.24

DESCRIPTION	STATION	NORTHING	EASTING
POT	96+50	1,622,667.05	843,034.06
PC W_MAIN1	101+00	1,622,666.53	843,484.06
PI W_MAIN1	103+35.05	1,622,640.56	843,717.67
PT W_MAIN1	104+98.76	1,622,407.51	843,748.34
PC W_MAIN2	106+58.76	1,622,248.88	843,769.22
PI W_MAIN2	109+22.37	1,621,987.53	843,803.63
PT W_MAIN2	110+91.32	1,621,988.04	844,067.24
POT	115+50.00	1,621,988.93	844,525.92

DESCRIPTION	STATION	NORTHING	EASTING
POT	1100+00.00	1,621,989.44	843,640.36
PC W_BRDG_CN	1101+21.66	1,621,989.41	843,762.03
PI W_BRDG_CN	1101+66.41	1,621,989.40	843,806.78
PT W_BRDG_CN	1102+05.82	1,622,022.76	843,836.60
PI	1102+56.92	1,622,060.86	843,870.66

DESCRIPTION	STATION	NORTHING	EASTING
POT	300+00.00	1,621,603.75	844,004.33
PI	303+90.00	1,621,993.72	844,008.52