
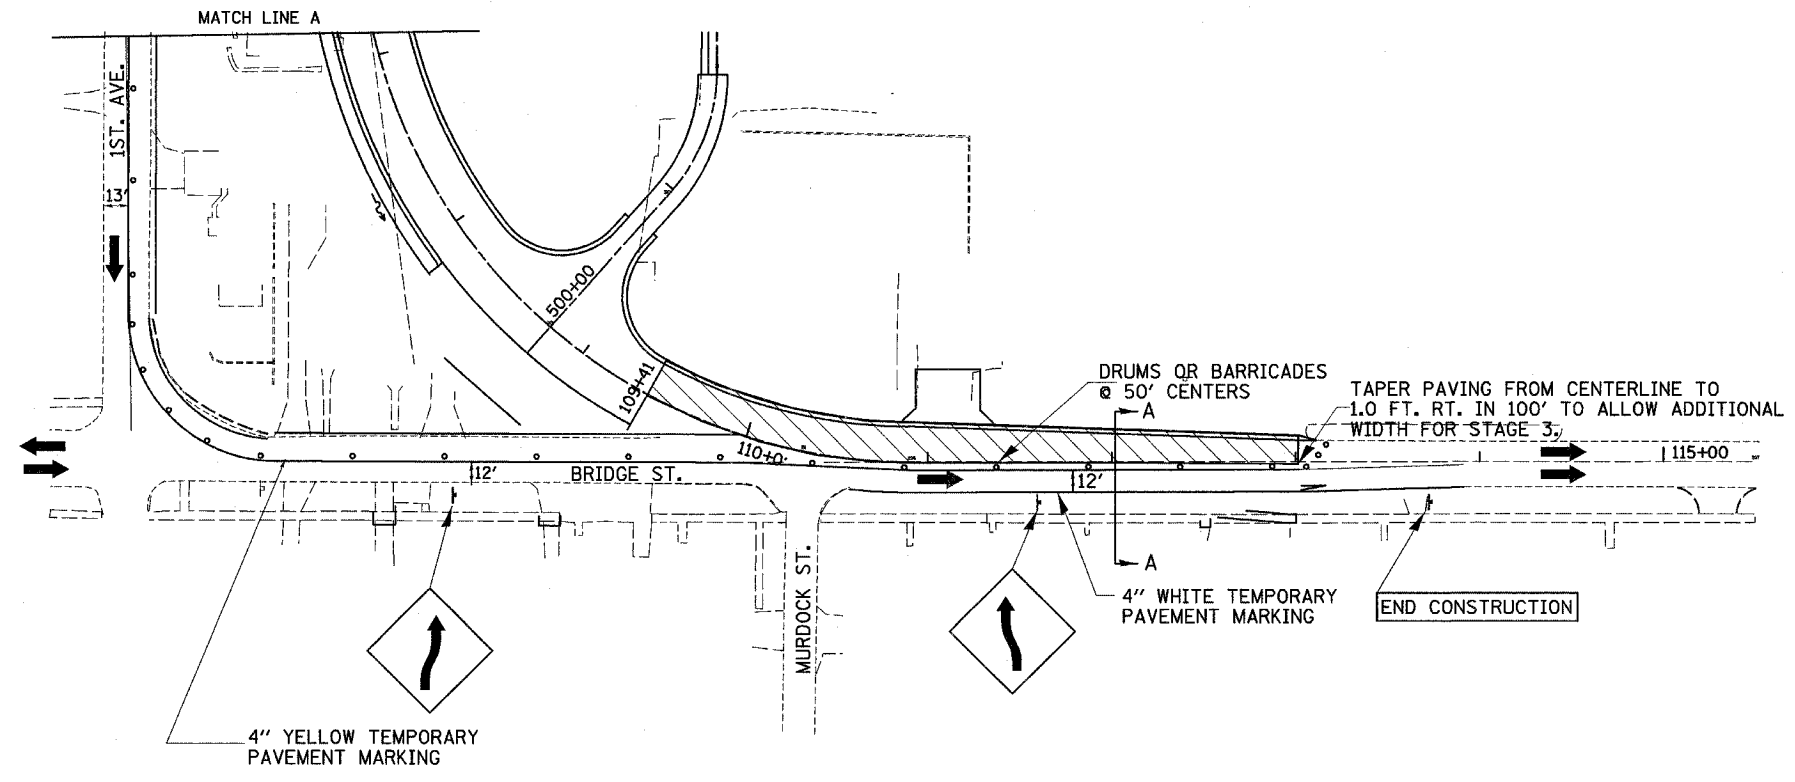


F.A. RTE.	SECTION	COUNTY	TOTAL SHEETS	SHEET NO.
•	••	LASALLE	95	38
STA.		TO STA.		
FED. ROAD DIST. NO.		ILLINOIS FED. AID PROJECT		
• FAP ROUTE 653 (ROUTE 18 COUPLE)				
•• SECTION (7)R, RS-2; (8)R, RS-1				

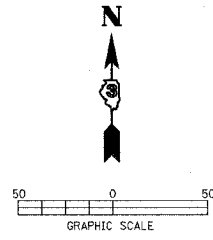

LEGEND

- PERMANENT CONSTRUCTION
- TEMPORARY CONSTRUCTION
- DRUM OR BARRICADE W/LIGHT
- TRAFFIC FLOW ARROW

SEC A-A
STAGE 2 TYPICAL SECTION

