




F.A. RTE.	SECTION	COUNTY	TOTAL SHEETS	SHEET NO.
•	••	LASALLE	95	52
STA. 300+00		TO STA. 303+50		
FED. ROAD DIST. NO. _		ILLINOIS FED. AID PROJECT		

• FAP ROUTE 653 (ROUTE 18 COUPLE)
 •• SECTION (7)R, RS-2; (8)R, RS-1

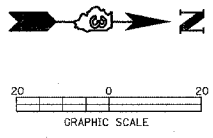

PLAN	SURVEYED	BY	DATE
NOTE BOOK NO.	PLOTTED		
	CHECKED		
	BY		
	DATE		

PROFILE	SURVEYED	BY	DATE
NOTE BOOK NO.	PLOTTED		
	CHECKED		
	BY		
	DATE		

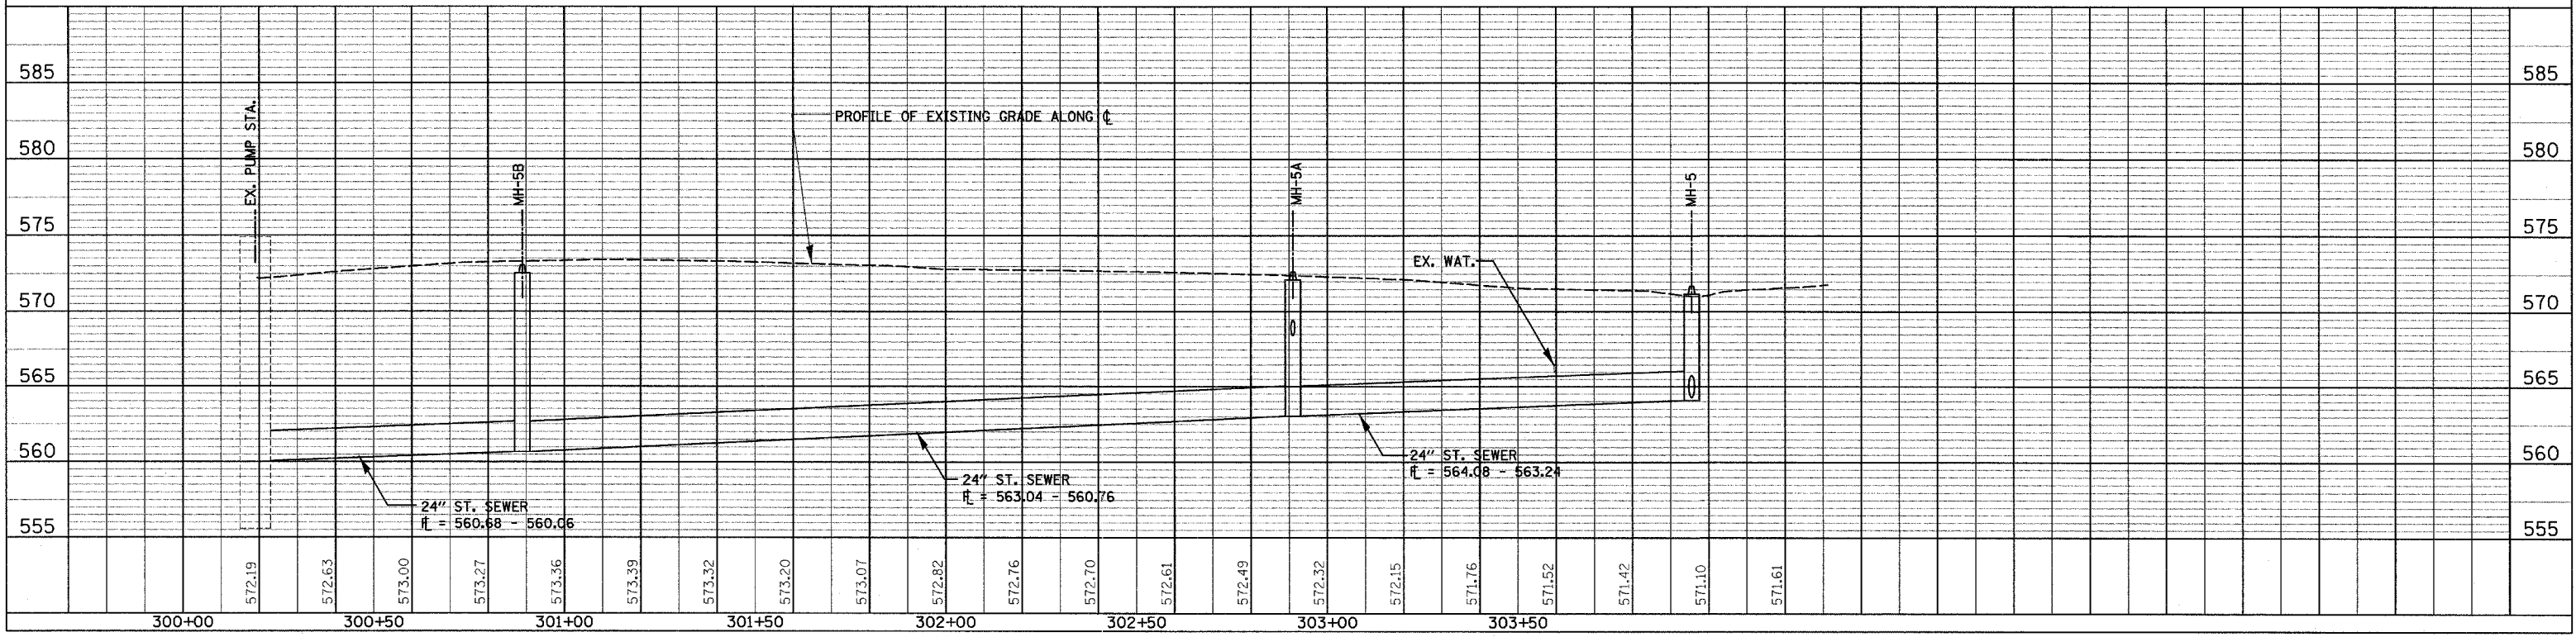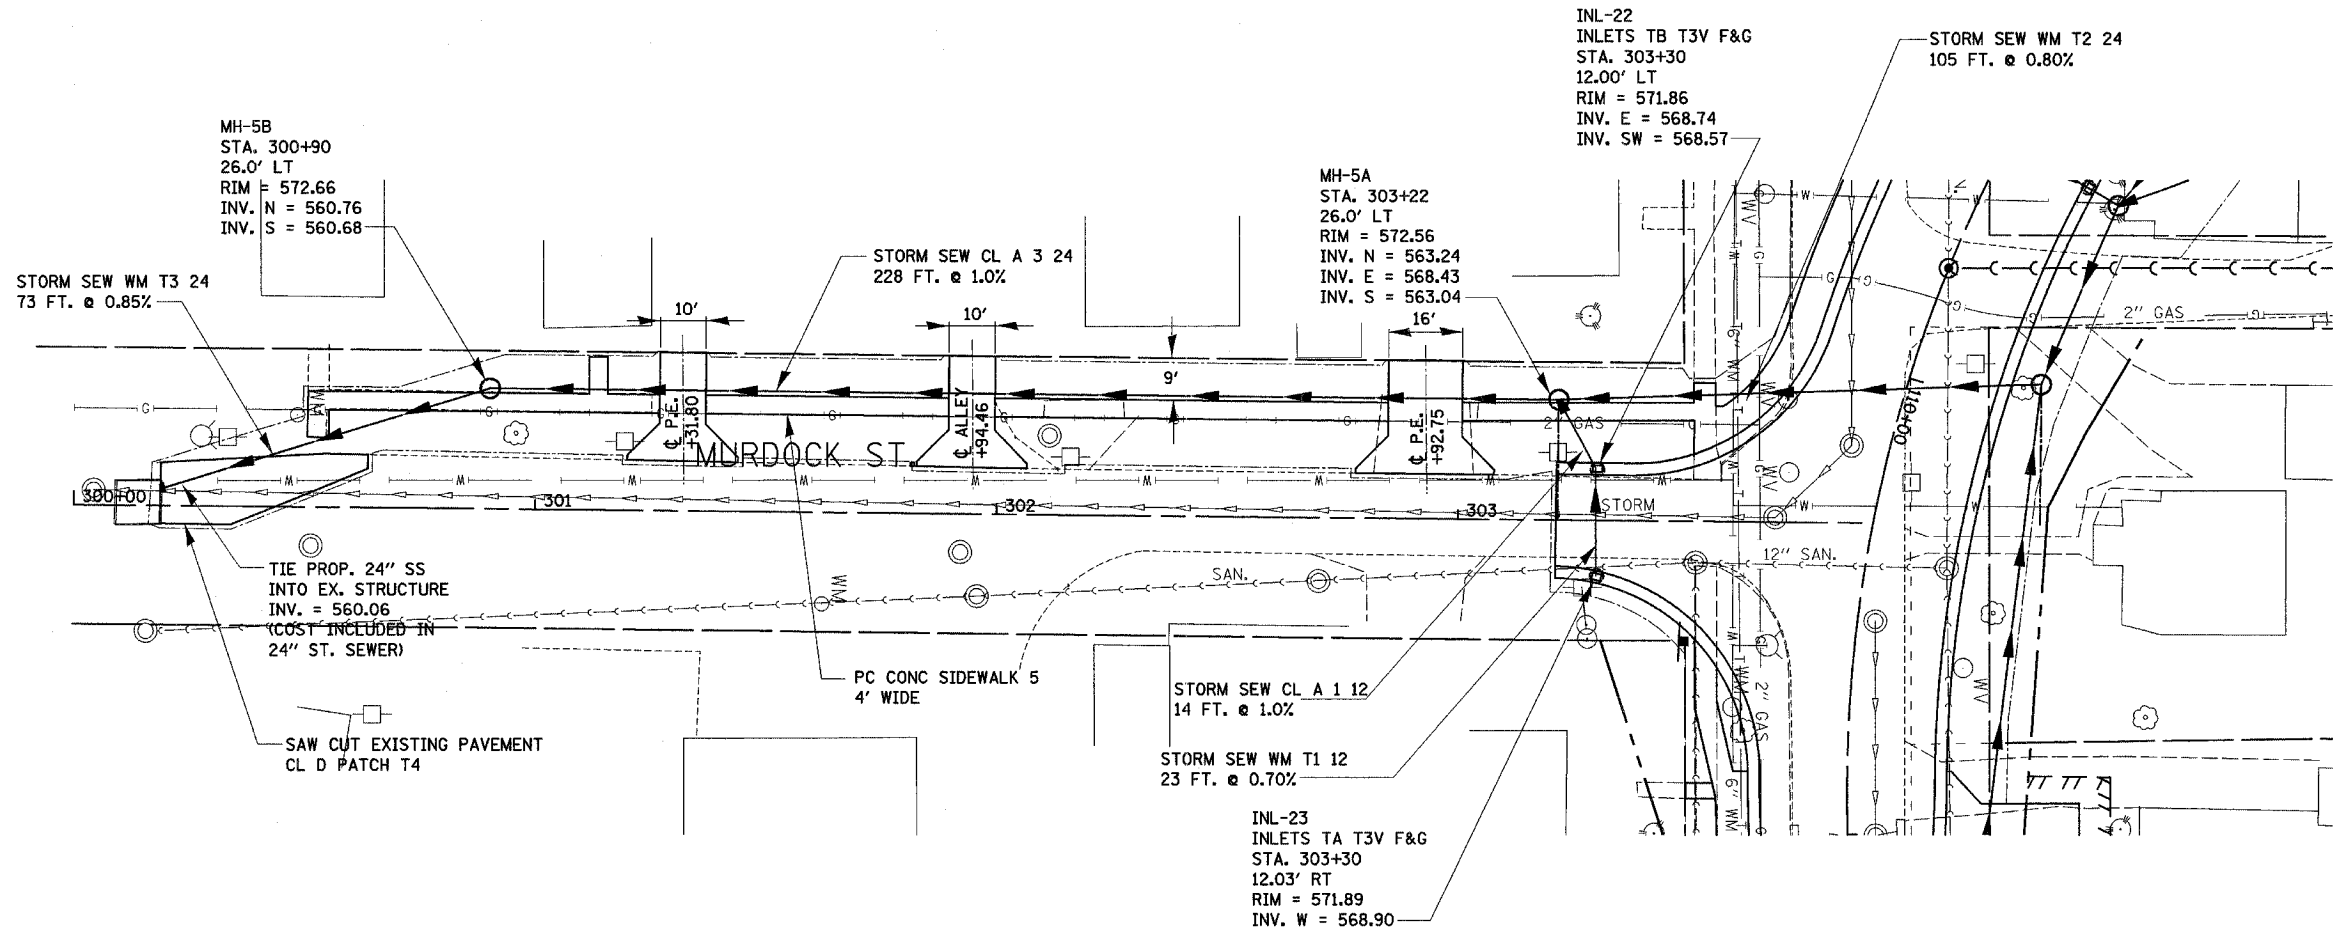

DRAINAGE AND UTILITY SHEETS FOR MURDOCK ST.-STA. 300+00 TO STA. 303+50