


F.A. RTE.	SECTION	COUNTY	TOTAL SHEETS	SHEET NO.
*	**	LASALLE	95	64
STA.		TO STA.		
FED. ROAD DIST. NO.		ILLINOIS FED. AID PROJECT		

- \* FAP ROUTE 653 (ROUTE 18 COUPLE)
- \*\* SECTION (7)R, RS-2; (8)R, RS-1

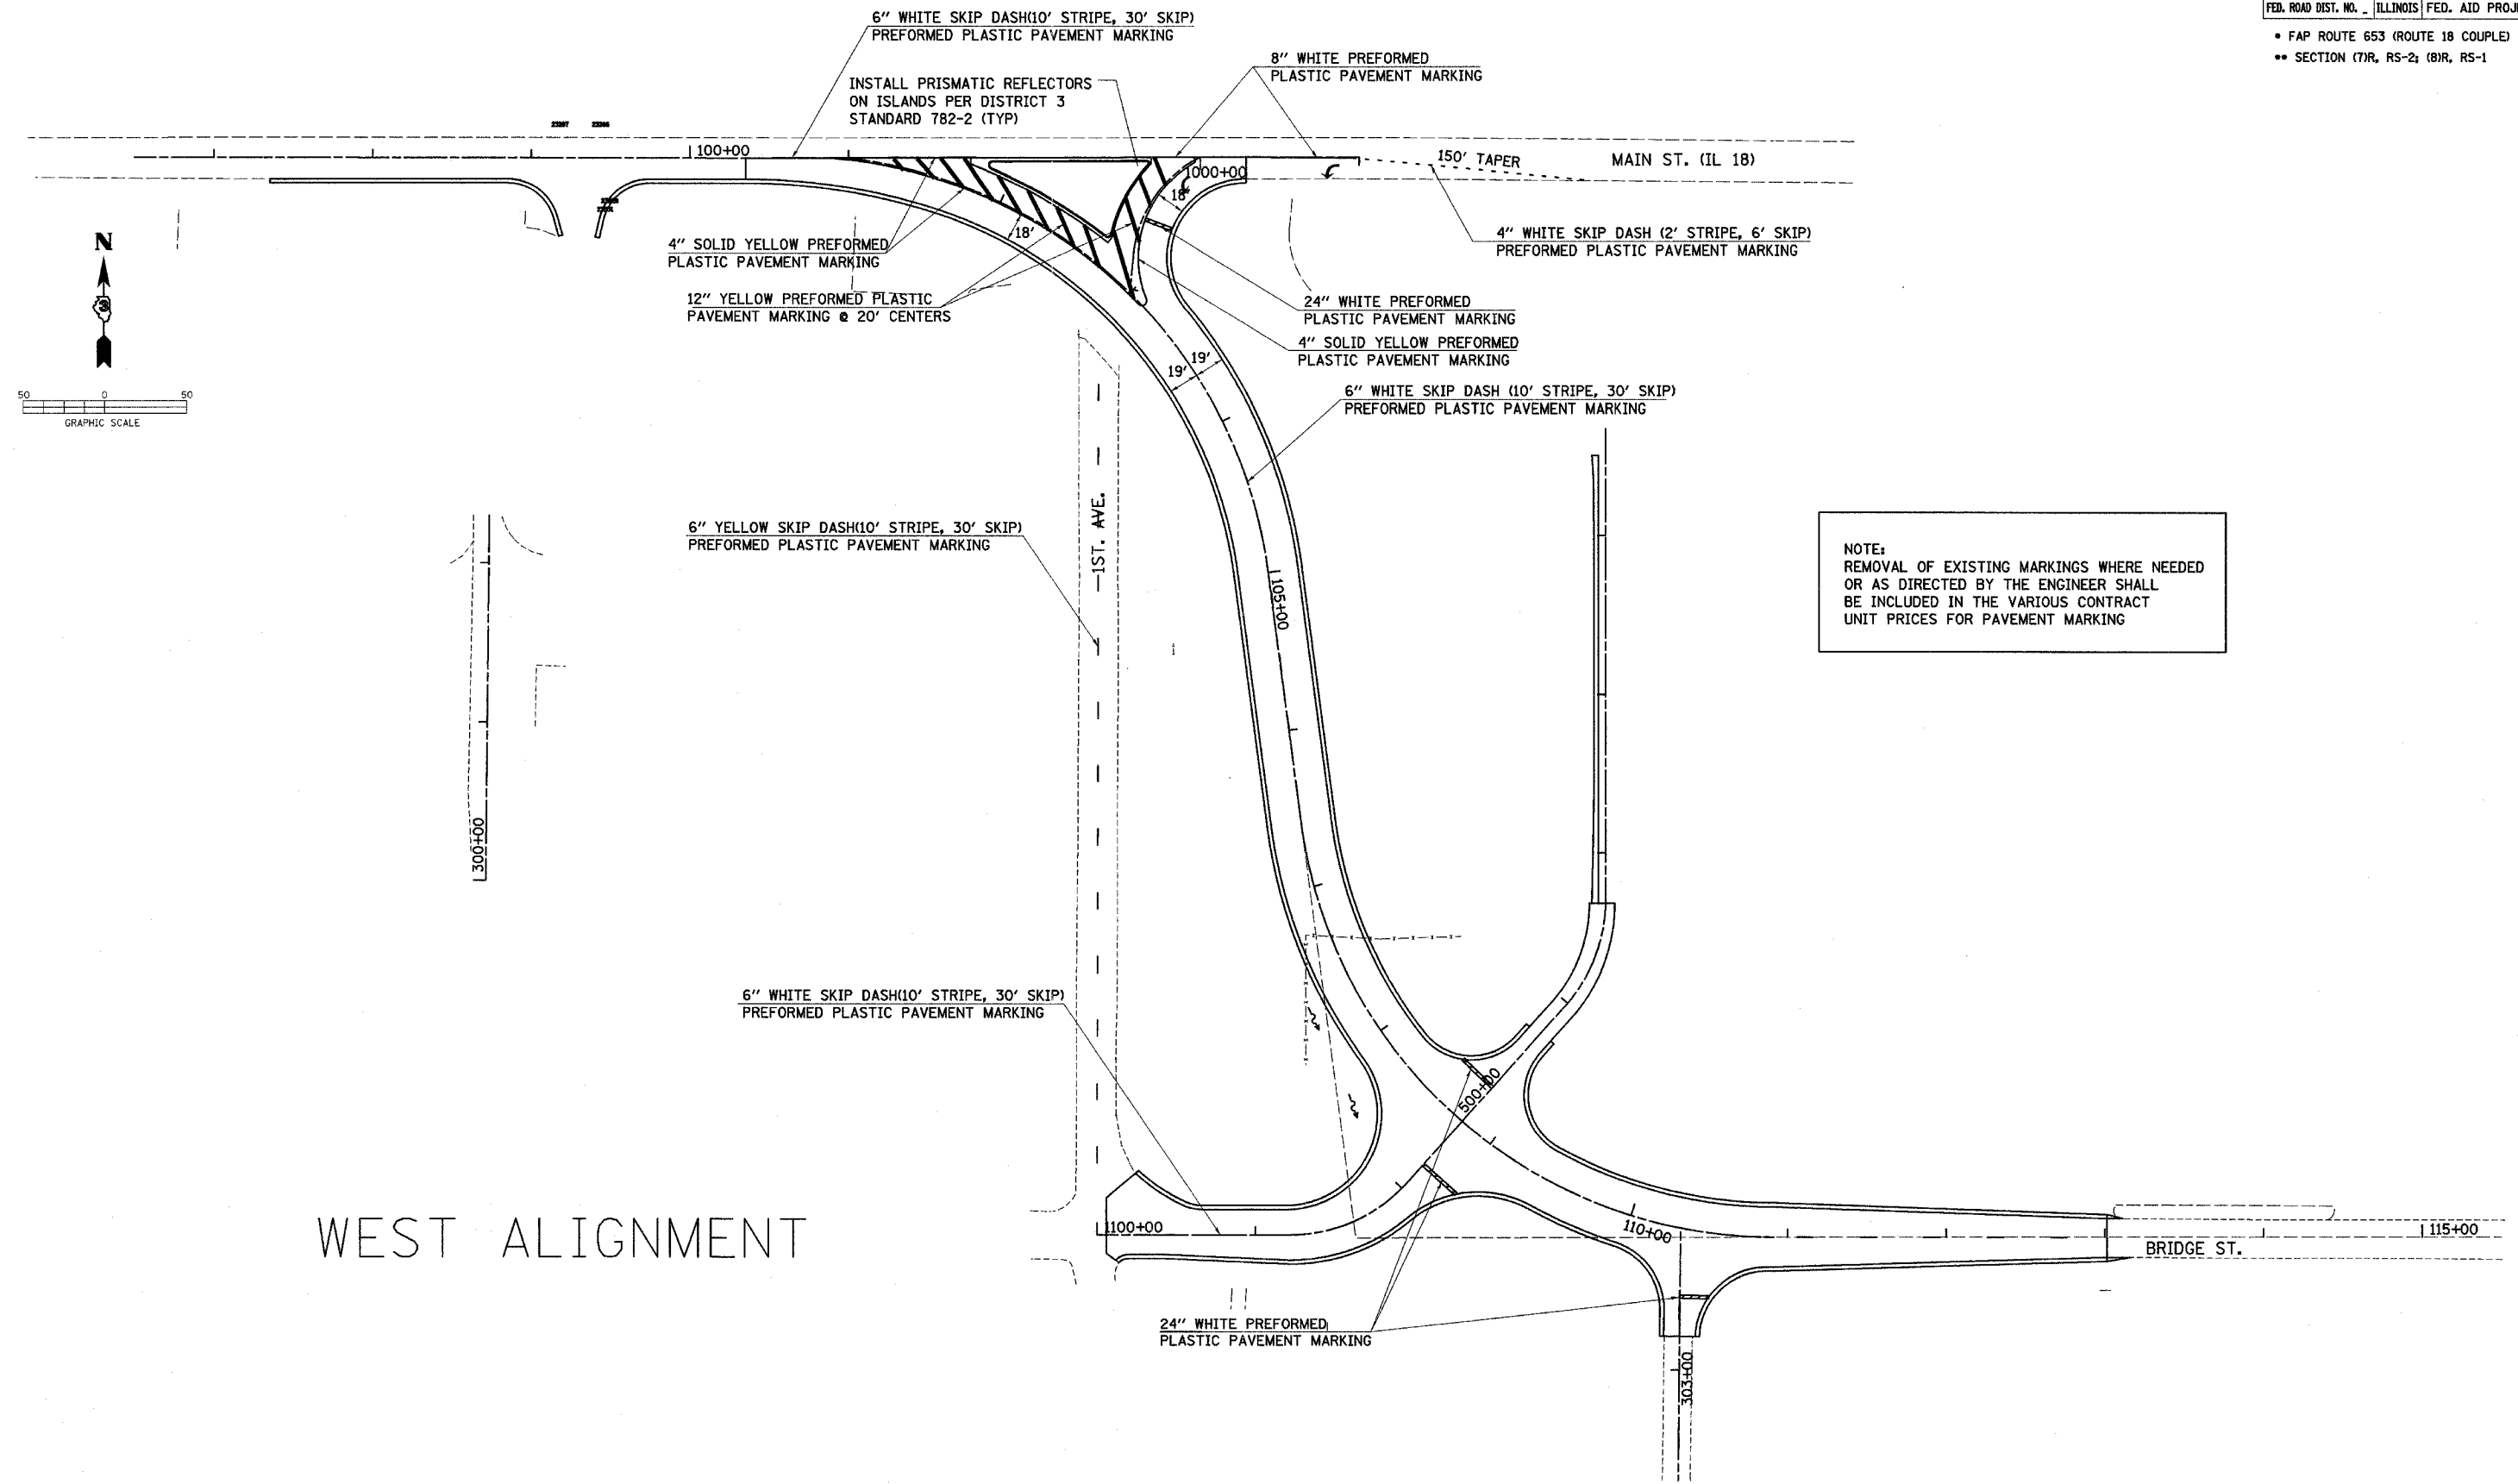

NOTE:  
REMOVAL OF EXISTING MARKINGS WHERE NEEDED OR AS DIRECTED BY THE ENGINEER SHALL BE INCLUDED IN THE VARIOUS CONTRACT UNIT PRICES FOR PAVEMENT MARKING