


F.A. RTE.	SECTION	COUNTY	TOTAL SHEETS	SHEET NO.
•	••	LASALLE	95	70
STA.		TO STA.		
FED. ROAD DIST. NO. _		ILLINOIS	FED. AID PROJECT	

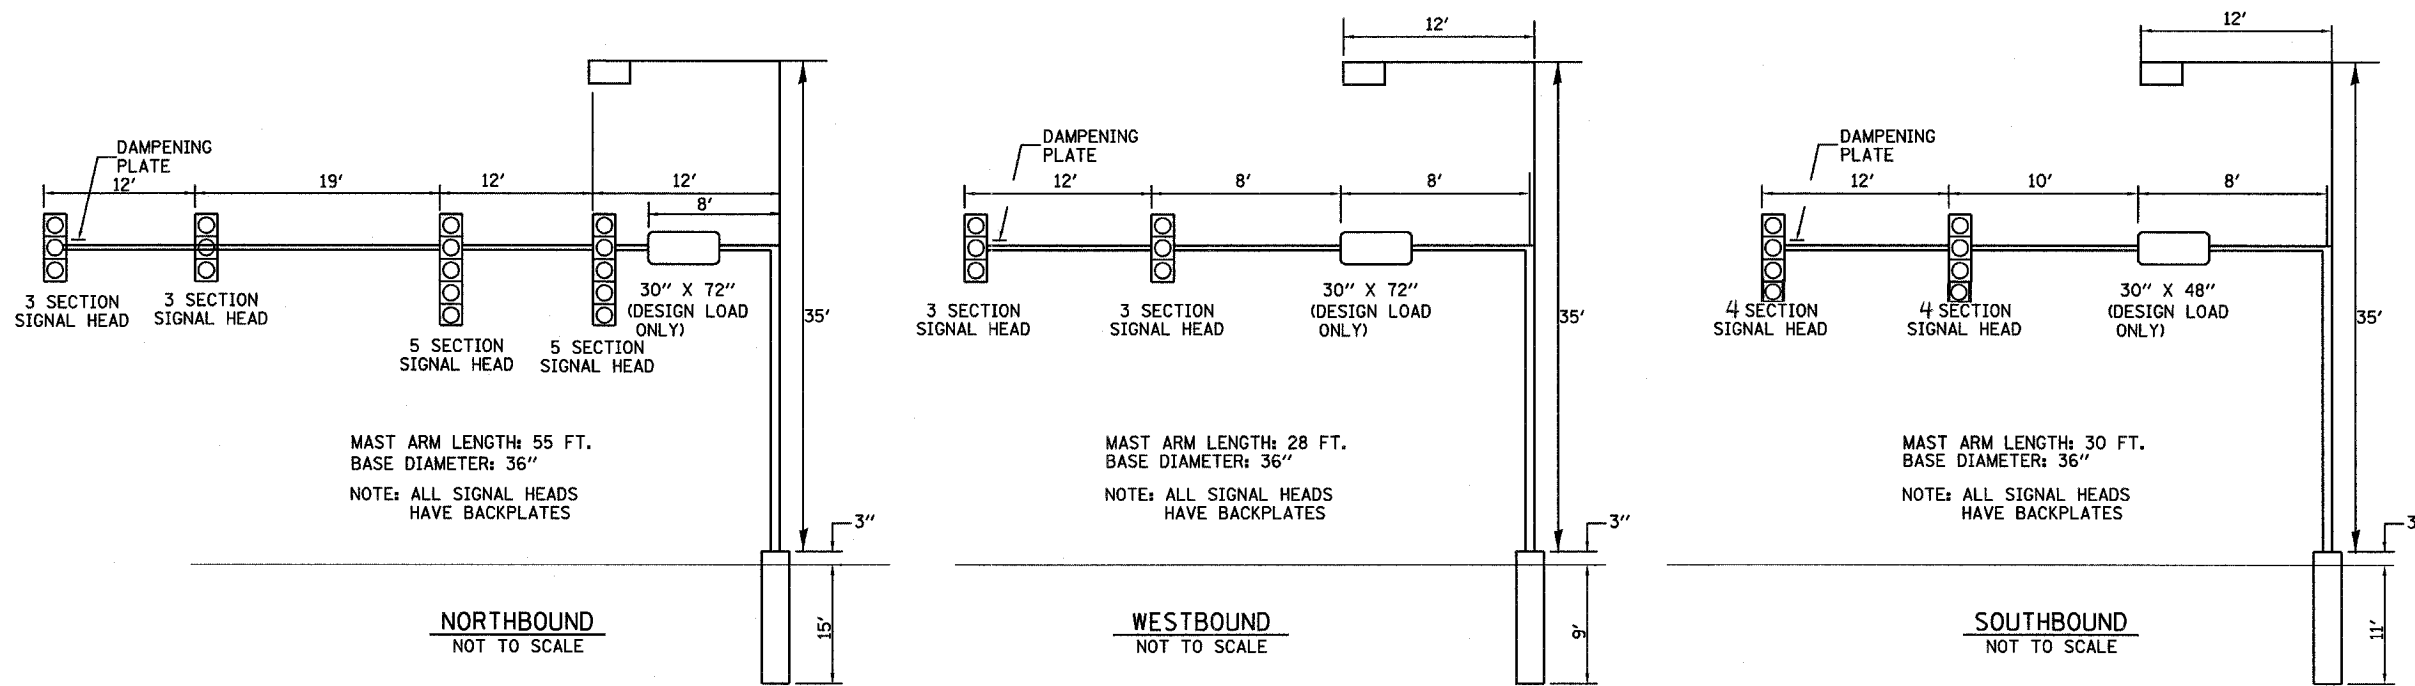

ILL. RTE. 18/MAIN ST. & WASSON ST.

MAST ARM LOADING DIAGRAMS