



FINAL SURVEY	SURVEYED	BY	DATE
NOTE BOOK	FLIPPED		
AREAS CHECKED	TEMPLATE		
NO.	AREAS CHECKED		

ORIGINAL SURVEY	SURVEYED	BY	DATE
NOTE BOOK	FLIPPED		
AREAS CHECKED	TEMPLATE		
NO.	AREAS CHECKED		

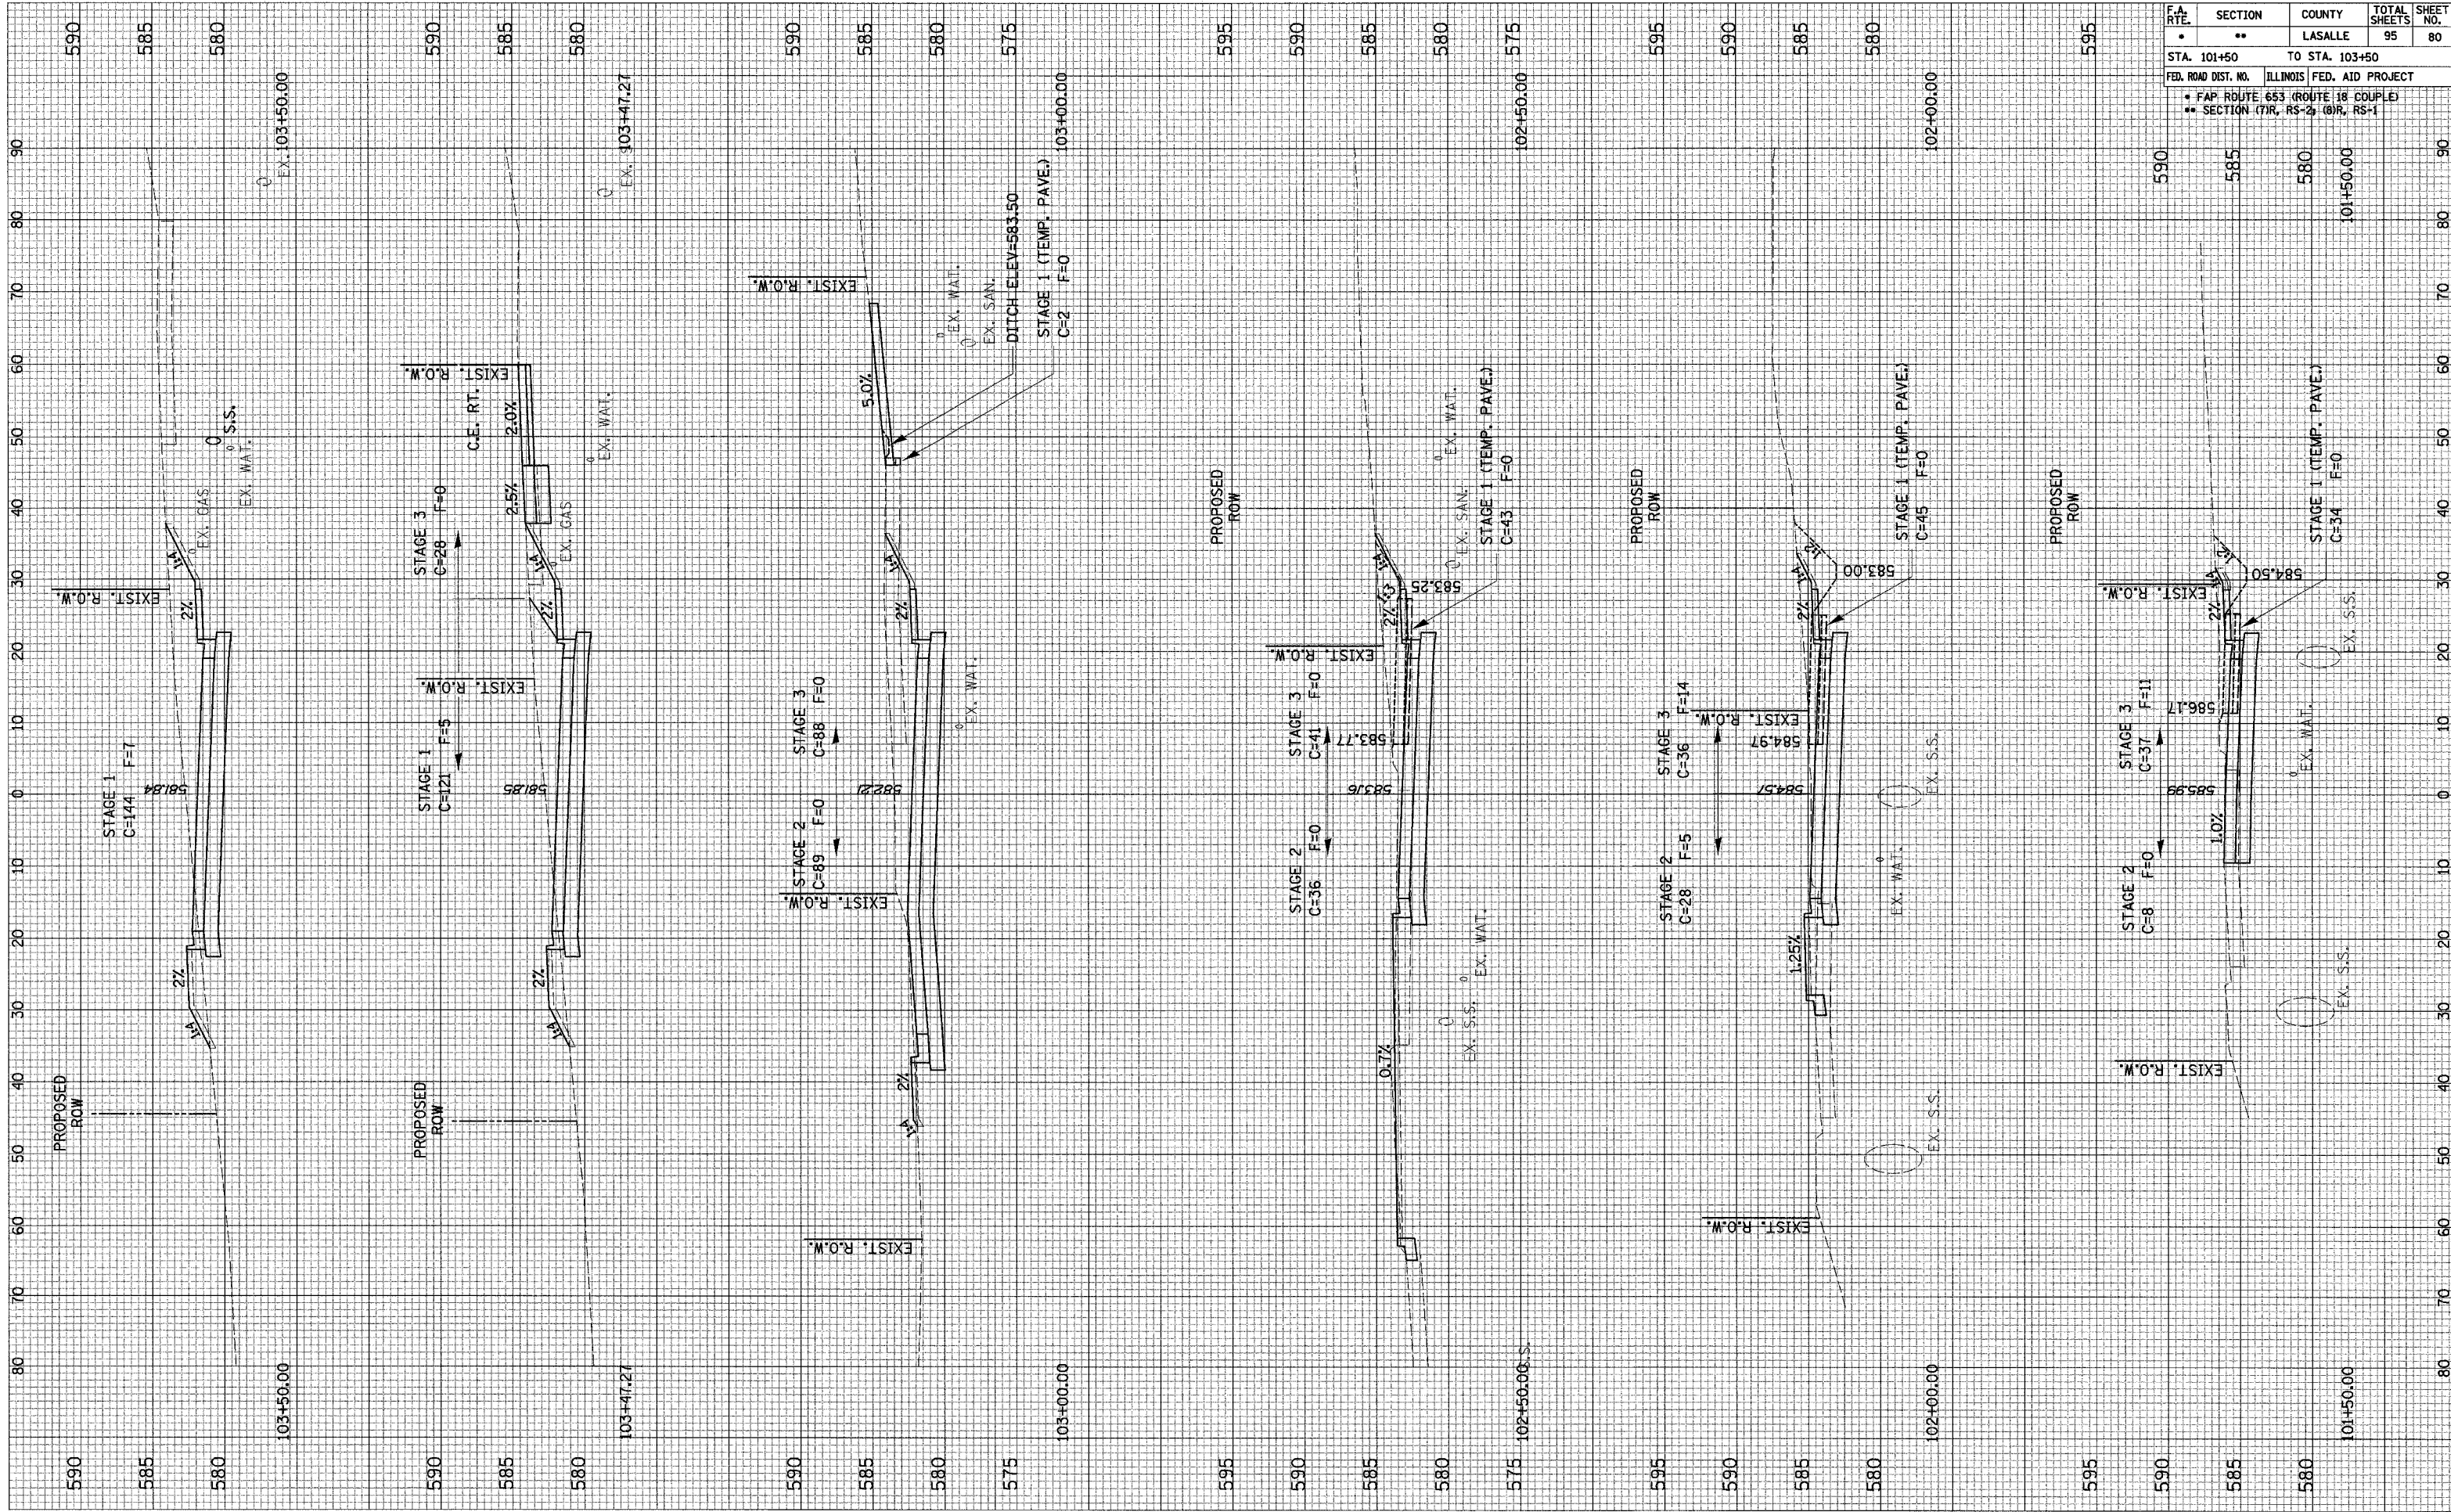

F.A. RTE.	SECTION	COUNTY	TOTAL SHEETS	SHEET NO.
•	••	LASALLE	95	80
STA. 101+50	TO STA. 103+50			
FED. ROAD DIST. NO.	ILLINOIS FED. AID PROJECT			
• FAP ROUTE 653 (ROUTE 18 COUPLE)				
•• SECTION (7)R, RS-2, (8)R, RS-1				

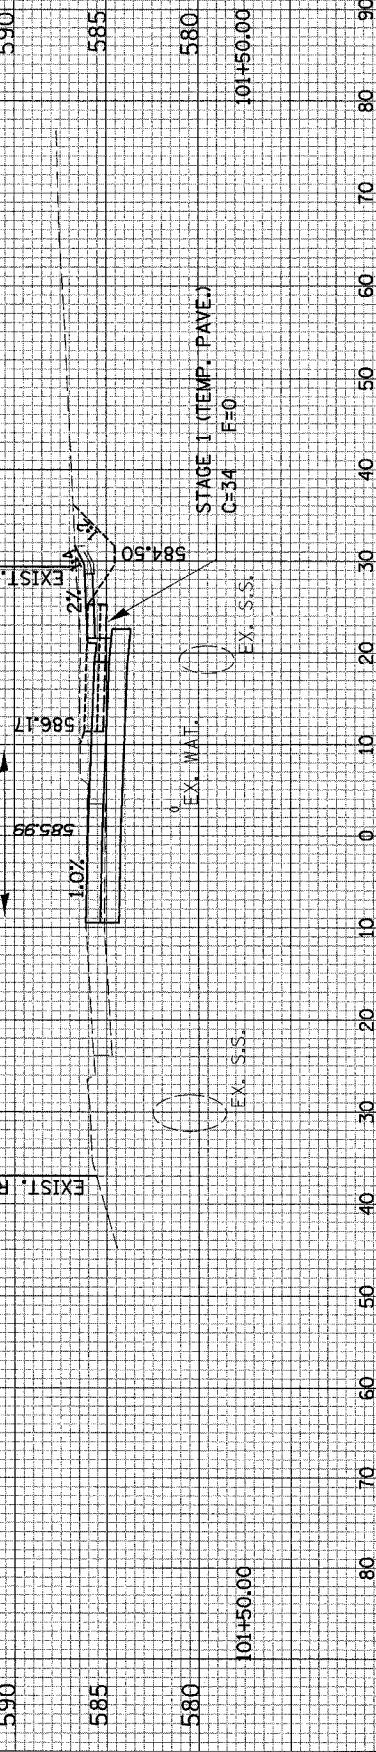

CROSS SECTION SHEETS - WEST MAINLINE