




F.A.P. RTE.	SECTION	COUNTY	TOTAL SHEETS	SHEET NO.
623	(30)1-1	LASALLE	12	9
FED. ROAD DIST. NO. ILLINOIS				

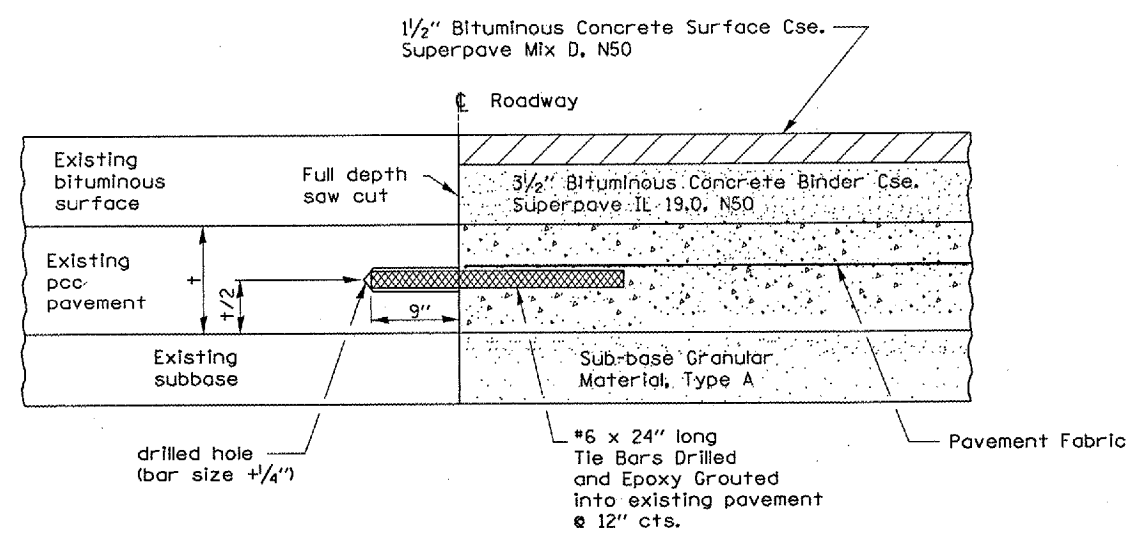

SECTION A-A

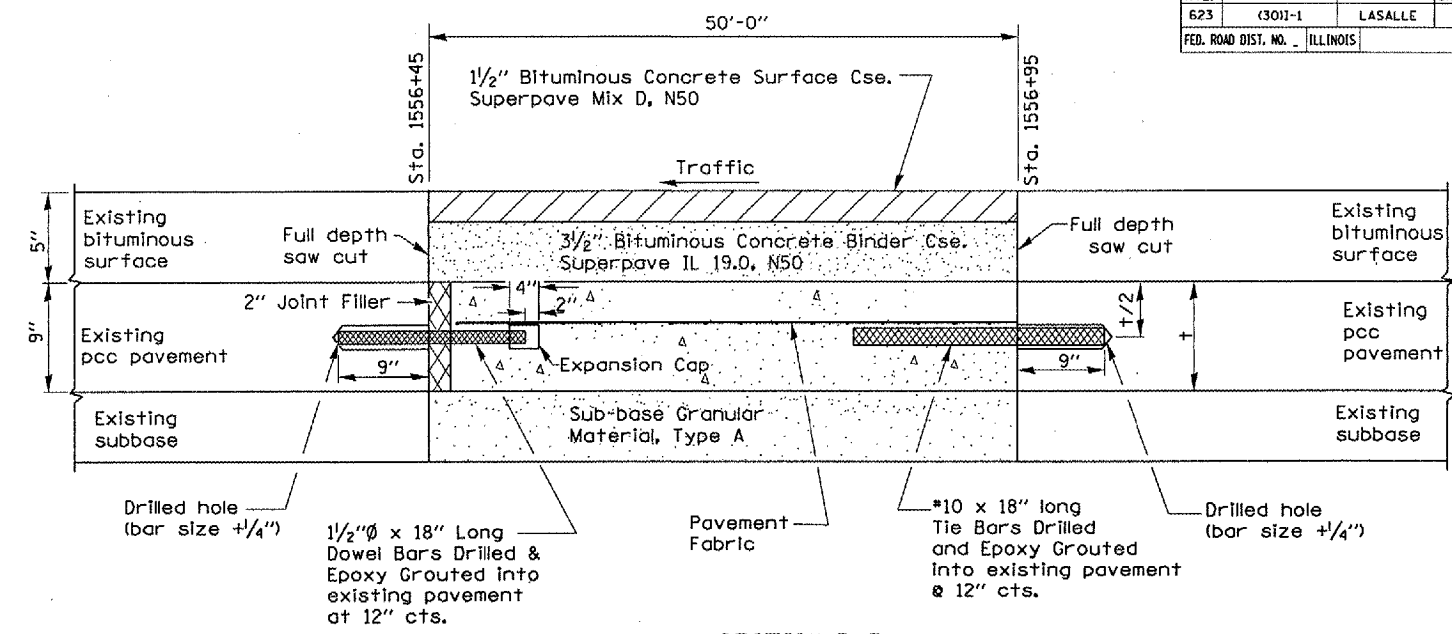

SECTION B-B

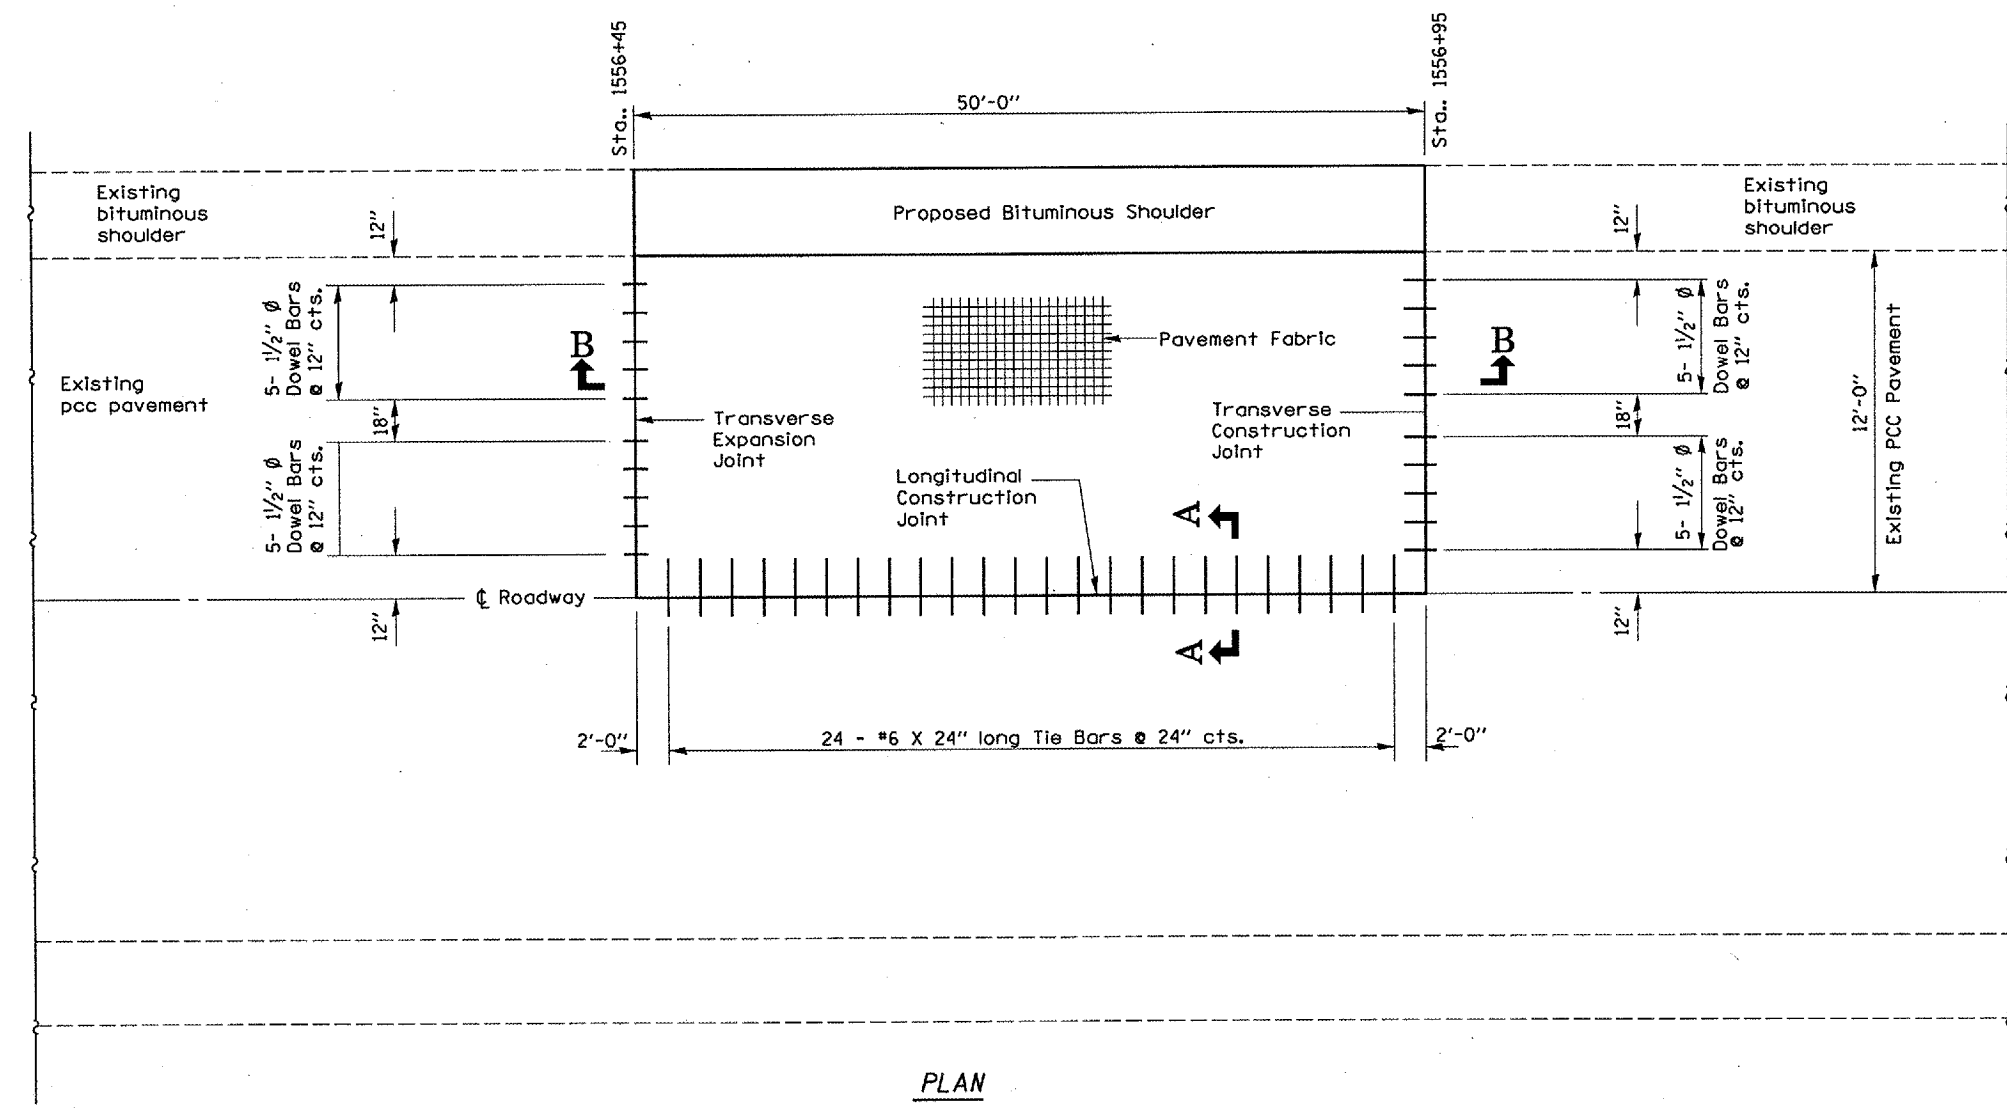

PLAN

Date: 11/07/2005
File: c:\projects\cmain06\cm324\details.dgn

REVISIONS	
NAME	DATE

ILLINOIS DEPARTMENT OF TRANSPORTATION
PAVEMENT REPLACEMENT DETAILS
 F.A.P. 623 (U.S. 6) SECTION (30)1-1
 LASALLE COUNTY
 STA. 1556+25
 DATE 12/20/2005 DRAWN BY RLW