



F.A.P. RTE.	SECTION	COUNTY	TOTAL SHEETS	SHEET NO.
623	(30)1-1	LASALLE	12	12
FED. ROAD DIST. NO.		ILLINOIS		

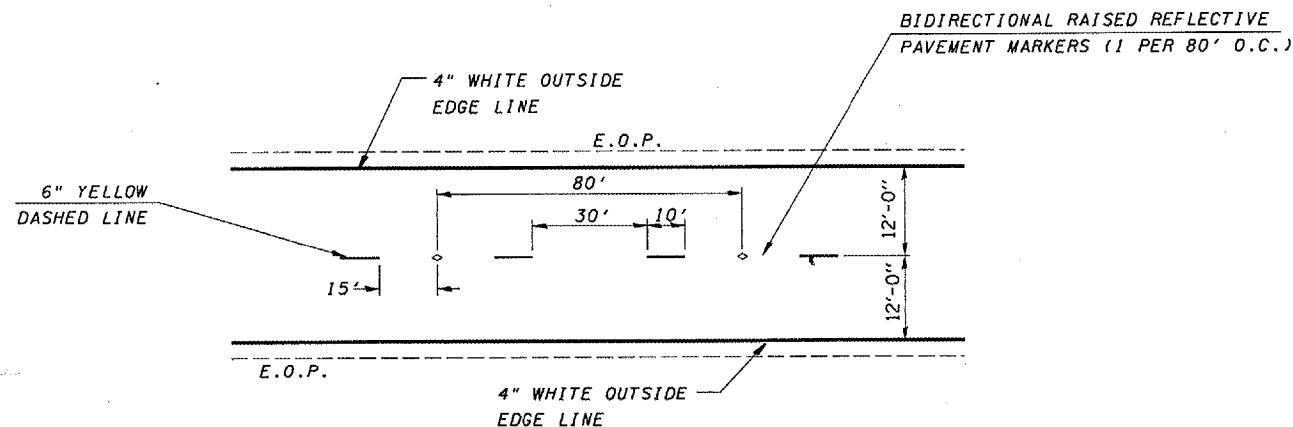

**TYPICAL PAVEMENT MARKINGS**

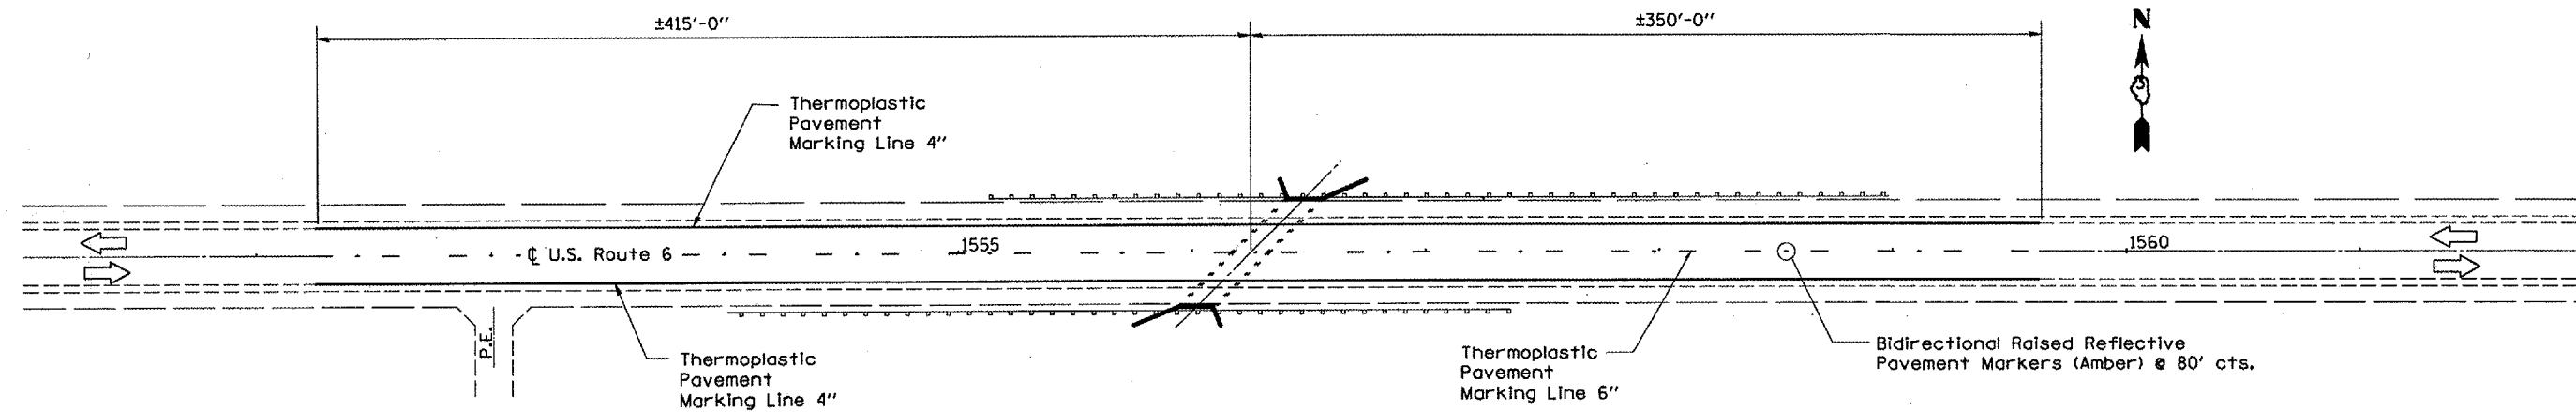

**PLAN**

Date: 11/07/2005  
File: c:/projects/cmain06/cm324/details.dgn

REVISIONS	
NAME	DATE

ILLINOIS DEPARTMENT OF TRANSPORTATION  
**PAVEMENT MARKING DETAILS**  
F.A.P. 623 (U.S. 6) SECTION (30)1-1  
LASALLE COUNTY  
STA. 1556 + 25

DATE 12/20/2005

DRAWN BY RLW