



CONTRACT NO. 68356				
F.A.P. RTE.	SECTION	COUNTY	TOTAL SHEETS	SHEET NO.
313	103N-1,TS	WARREN		23
STA.		TO STA.		
FED. ROAD DIST. NO. 4		ILLINOIS FED. AID PROJECT		

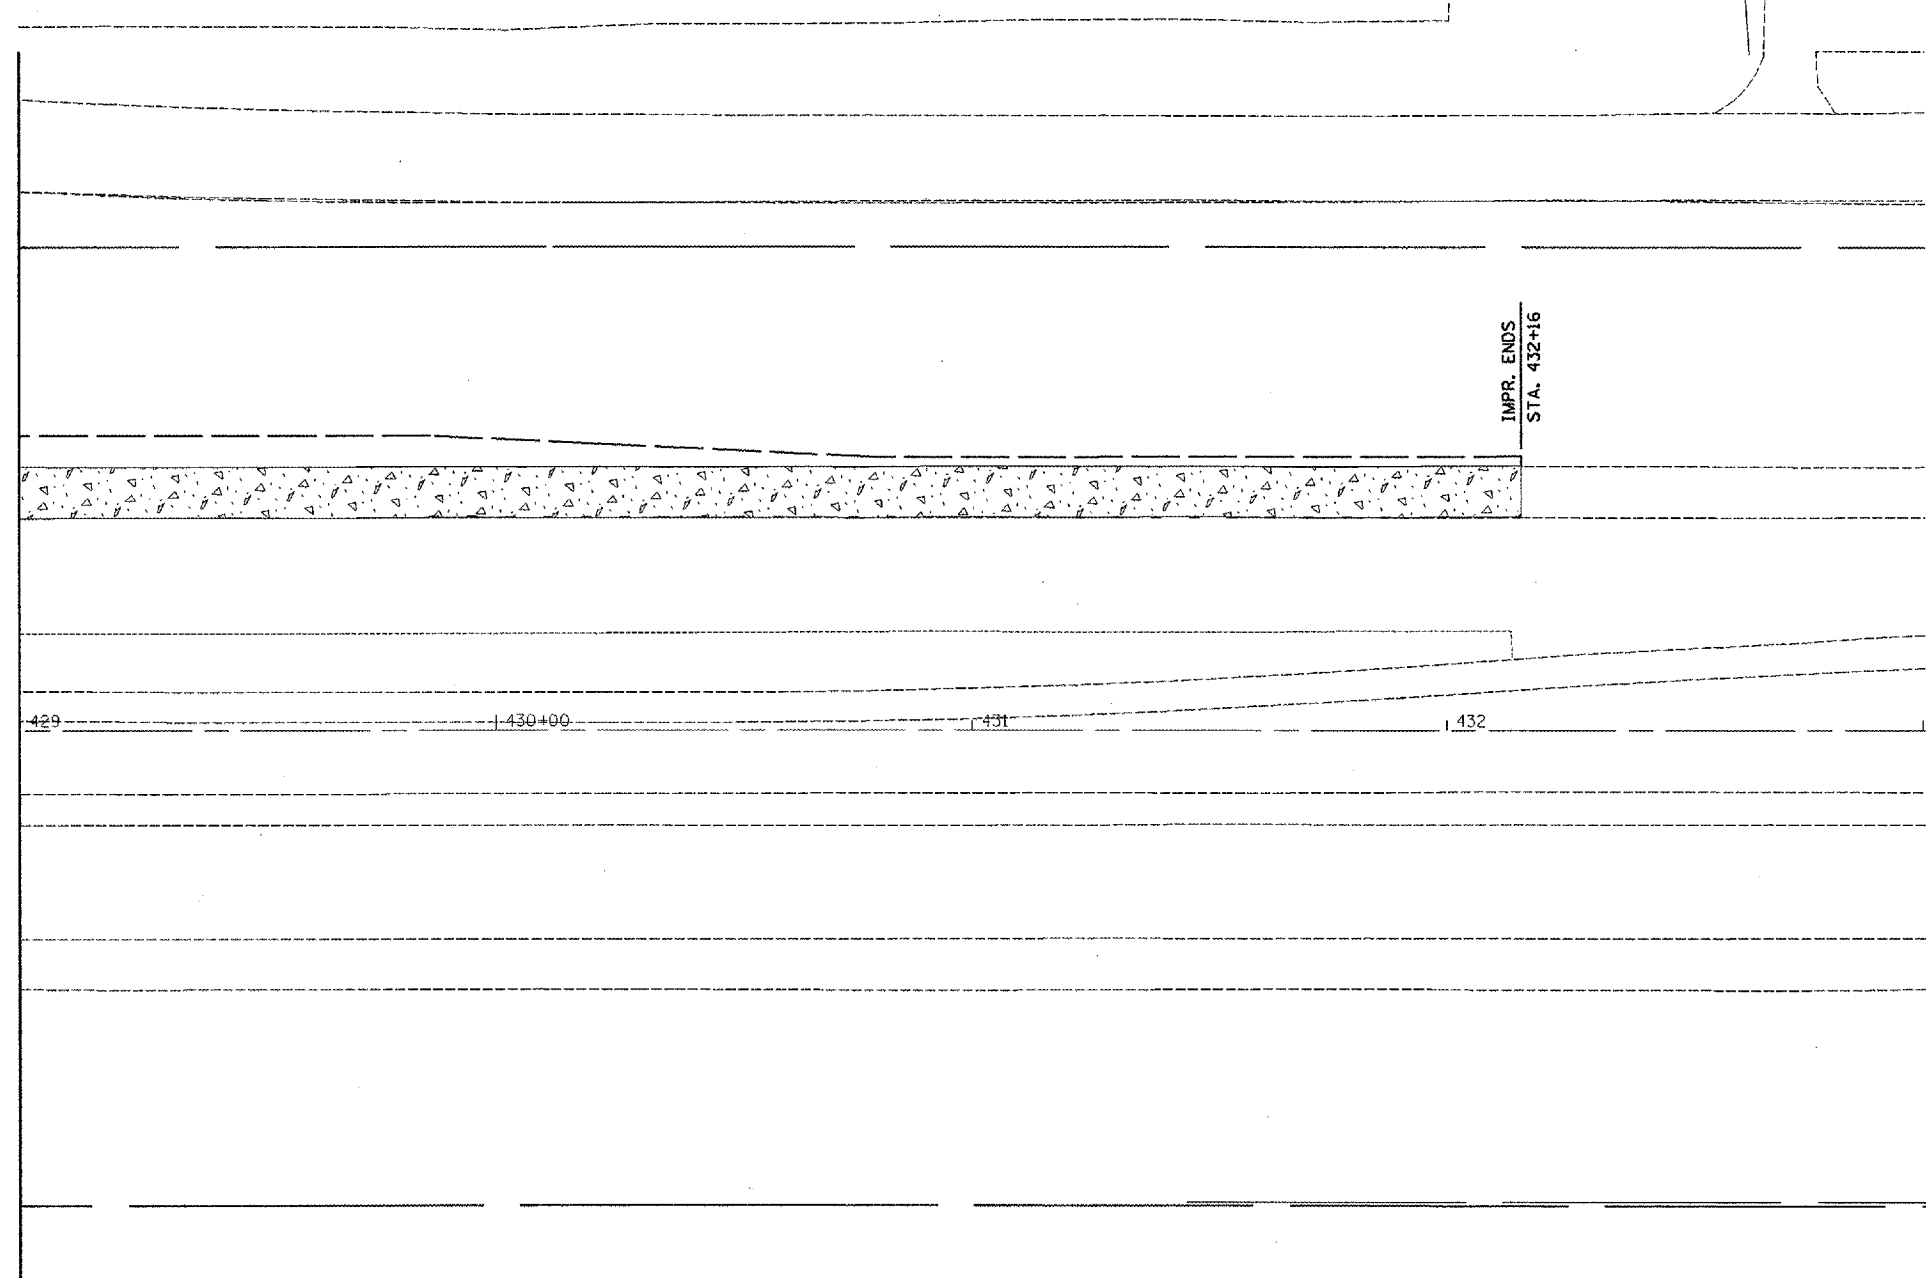

MATCHLINE STA. 429+00



LEGEND
(SEE SCHEDULES FOR QUANTITIES)

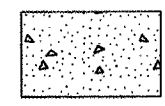

BITUMINOUS SHOULDER REMOVAL
(THE MEDIAN AREA INCLUDES THE PAVEMENT
IN THE COST WITH SHOULDER REMOVAL)

REVISIONS	
NAME	DATE

ILLINOIS DEPARTMENT OF TRANSPORTATION

**REMOVAL ITEMS
US 34 & 6th STREET**

SCALE: VERT. 1" = 20 scale
HORIZ. DATE
DRAWN BY jaw
CHECKED BY

PLOT DATE = 2/18/2006
 FILE NAME = c:\p\projects\monmouth2\p\opplshhsta_6sh.dgn
 PLOT SCALE = 48.0000 / IN.
 USER NAME = rnasellus