



F.A.P. RTE.	SECTION	COUNTY	TOTAL SHEETS	SHEET NO.
313	103N-1,TS	WARREN		24
STA.		TO STA.		
FED. ROAD DIST. NO. 4		ILLINOIS	FED. AID PROJECT	

# DETAIL A

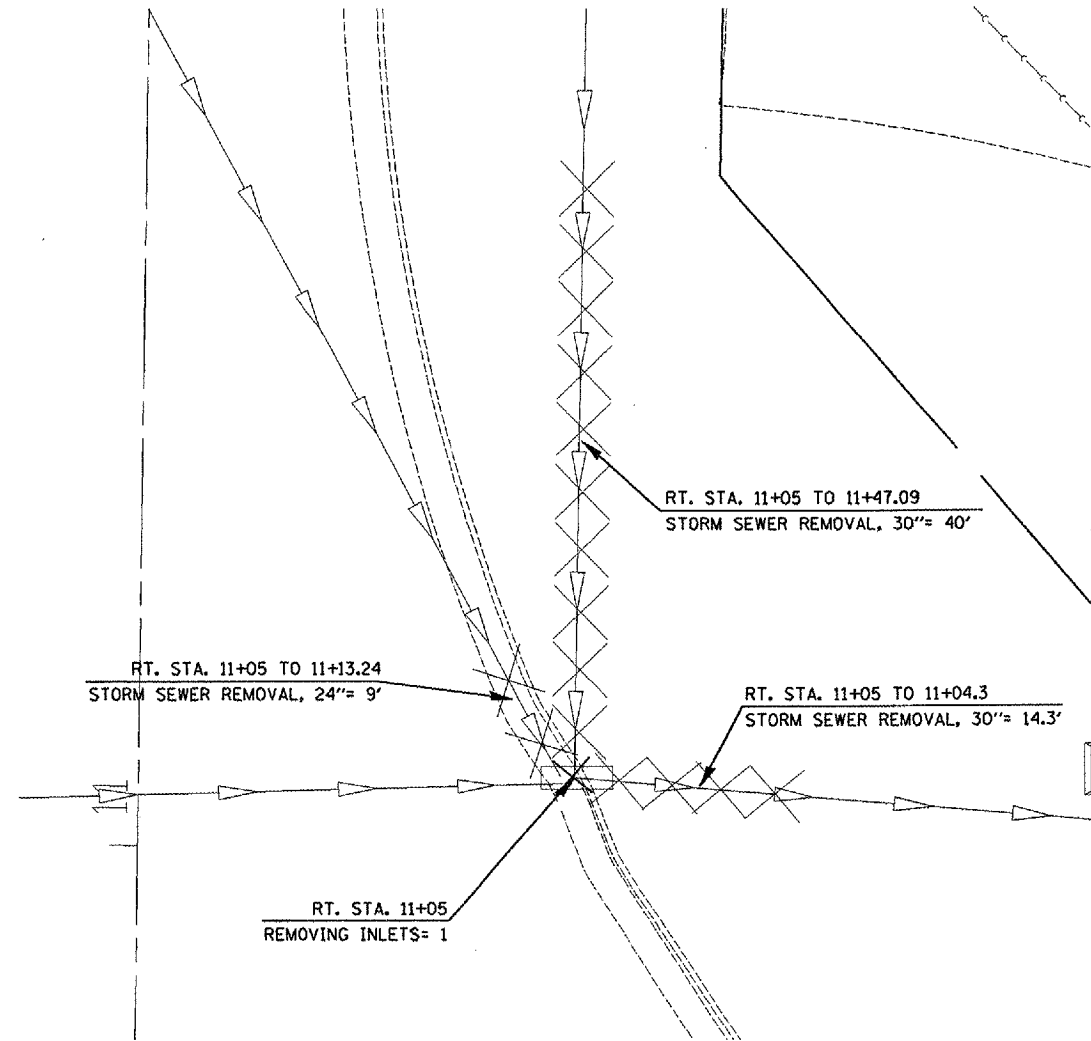

LEGEND  
(SEE SCHEDULES FOR QUANTITIES)

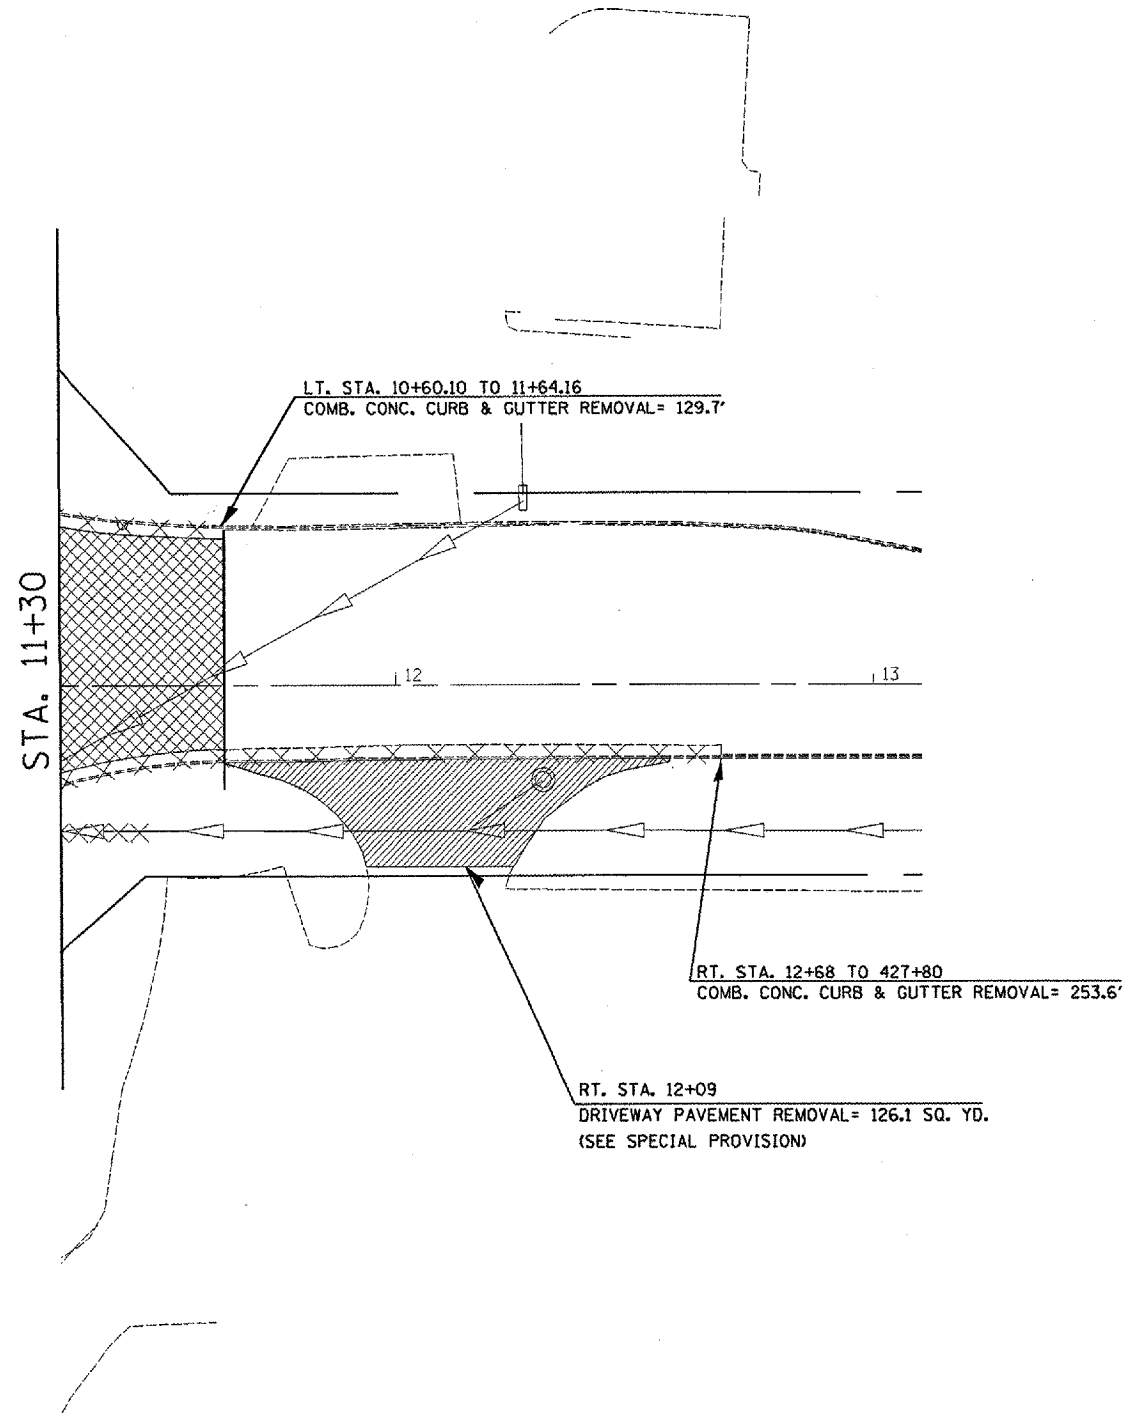

BITUMINOUS SURFACE REMOVAL, 2.5"



BITUMINOUS SURFACE REMOVAL, 2.5"

REVISIONS	
NAME	DATE

ILLINOIS DEPARTMENT OF TRANSPORTATION

## REMOVAL ITEMS 6 TH ST.

SCALE: VERT. 1"=20 scale  
HORIZ. DATE

DRAWN BY  
CHECKED BY jaw