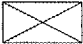

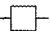
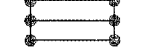
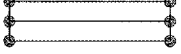

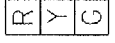







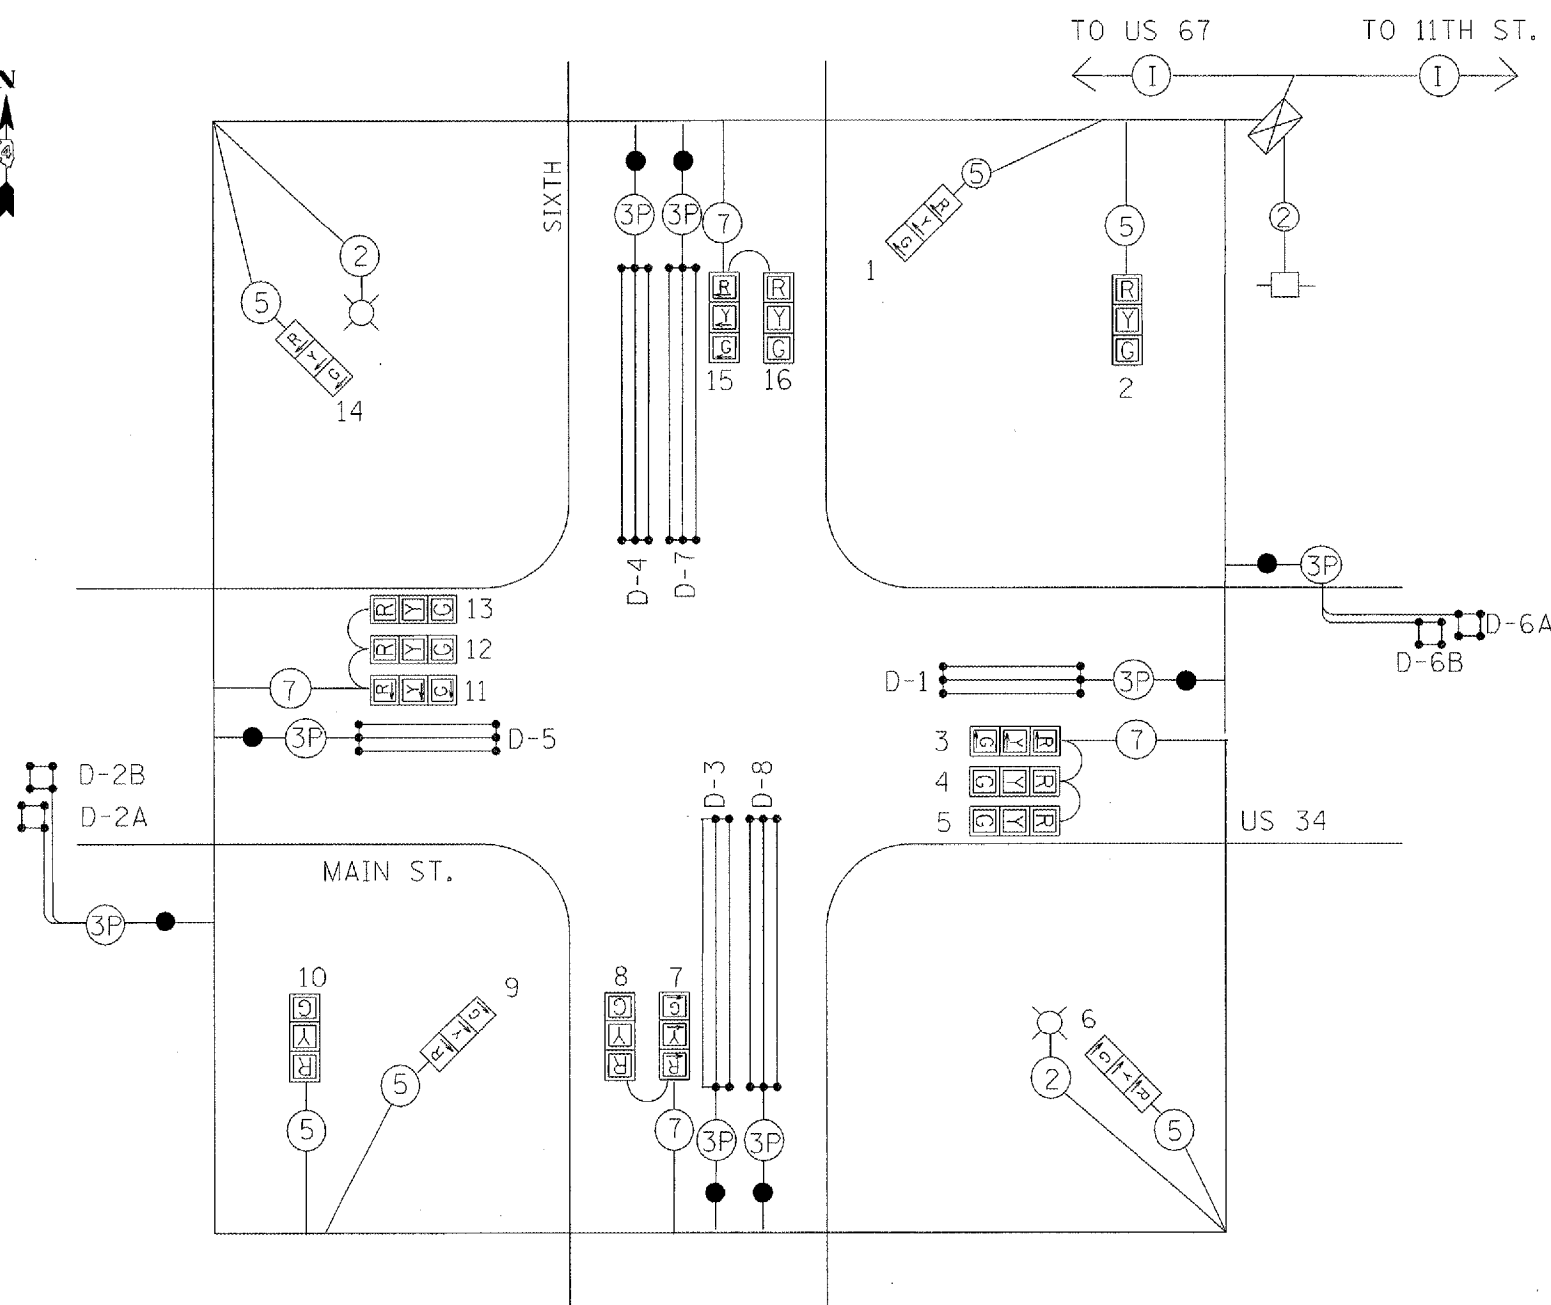
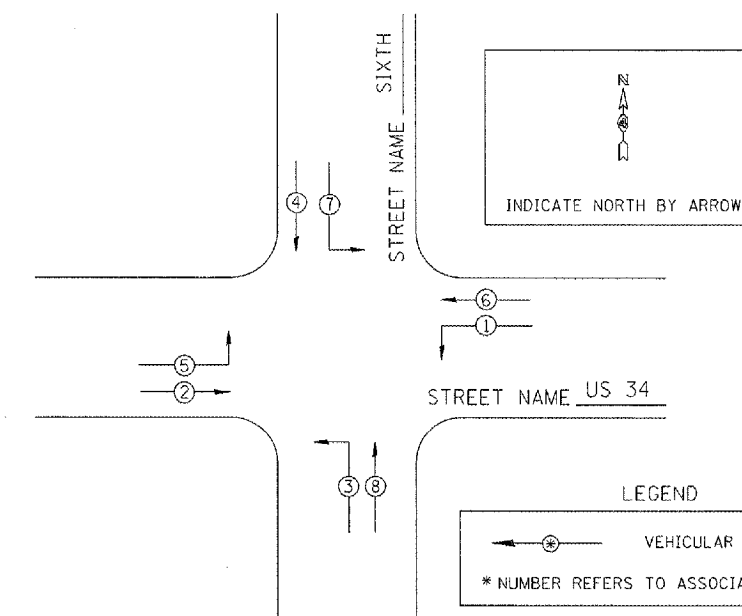
### TRAFFIC SIGNAL LEGEND

-  EX. CONTROLLER (SIGNAL)
-  EX. DETECTOR LOOP
-  EX. SERVICE INSTALLATION
-  EX. QUADRAPOLE LOOP 35 FT.
-  EX. QUADRAPOLE LOOP 50 FT.
-  EX. 3 SEC. SIGNAL HEAD W/BACKPLATE
-  EX. SIGNAL HEAD
-  EX. OVERHEAD LIGHTING LUMINAIRE
-  EX. 3 PAIR NO. 18 TW/SH CABLE
-  EX. 5C NO. 14 SIGNAL CABLE
-  EX. 2C NO. 6 ELECTRIC CABLE
-  EX. FIBER OPTIC INTERCONNECT

### EXISTING PHASE DESIGNATION DIAGRAM

NAME OF INTERSECTION US 34 & SIXTH ST.

REFERRING TO STANDARD 857001, THE VEHICULAR AND PEDESTRIAN PHASES USED ARE DESIGNATED BELOW:



REVISIONS	
NAME	DATE

ILLINOIS DEPARTMENT OF TRANSPORTATION  
 EXISTING CABLE DIAGRAM  
 US 34 & SIXTH ST.  
 MONMOUTH  
 WARREN COUNTY

SCALE: VERT. \_\_\_\_\_  
 HORIZ. \_\_\_\_\_

DATE \_\_\_\_\_ DRAWN BY \_\_\_\_\_  
 CHECKED BY \_\_\_\_\_