


F.A. RTE.	SECTION	COUNTY	TOTAL SHEETS	SHEET NO.
313	103N-1.75	WARREN		75
STA. 426+08.66		TO STA. 427+24.17		
FED. ROAD DIST. NO.	ILLINOIS	FED. AID PROJECT		

FINAL SURVEY	SURVEYED	BY	DATE
NOTE BOOK	PLOTTED		
NO.	TEMPLATE		
	AREAS CHECKED		

ORIGINAL SURVEY	SURVEYED	BY	DATE
NOTE BOOK	PLOTTED		
NO.	TEMPLATE		
	AREAS CHECKED		

PLOT DATE = 2/11/2006  
 FILE NAME = c:\p\p01\warren\103n-1.75\68356.dwg  
 USER NAME = jgibson

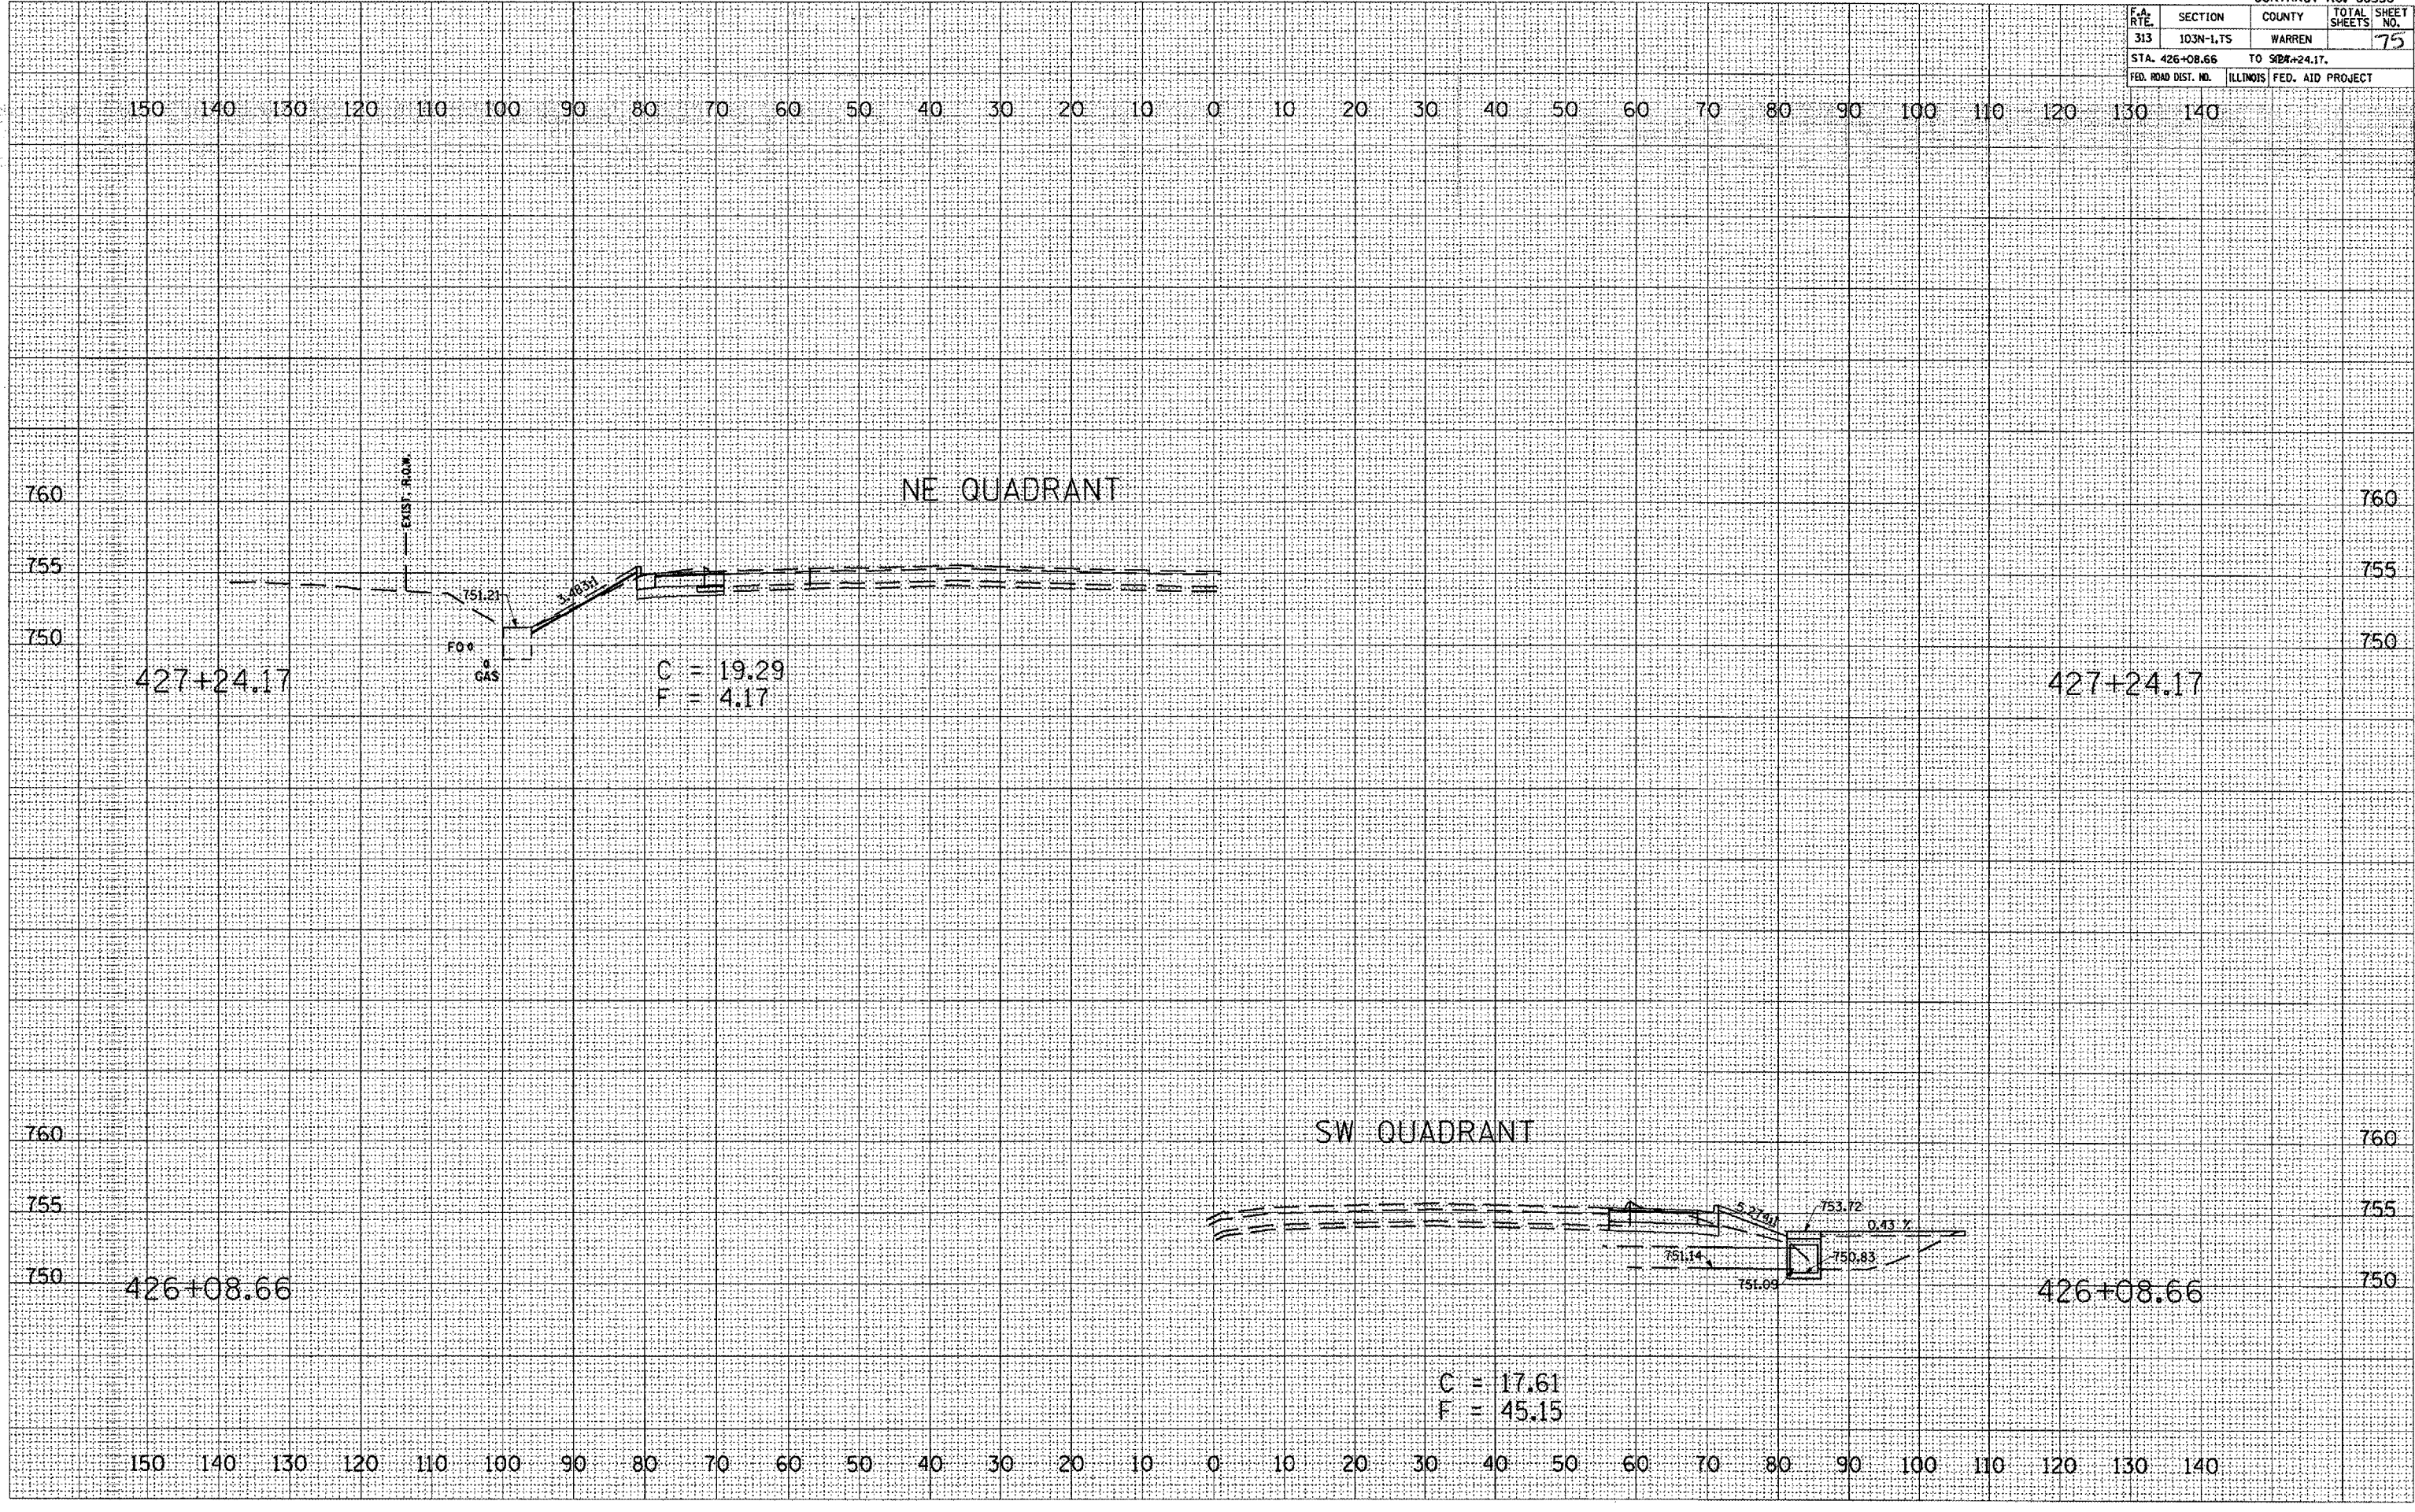

150 140 130 120 110 100 90 80 70 60 50 40 30 20 10 0 10 20 30 40 50 60 70 80 90 100 110 120 130 140

760 NE QUADRANT 760

755 755

750 750

427+24.17 427+24.17

760 SW QUADRANT 760

755 755

750 750

426+08.66 426+08.66

150 140 130 120 110 100 90 80 70 60 50 40 30 20 10 0 10 20 30 40 50 60 70 80 90 100 110 120 130 140