


CONTRACT NO. 68356			
F.A. RTE.	SECTION	COUNTY	TOTAL SHEET NO.
313	103N-1.75	WARREN	77
STA. 8+59.70		TO STA. 10+06.74	
FED. ROAD DIST. NO.	ILLINOIS	FED. AID PROJECT	

FINAL SURVEY	SURVEYED	BY	DATE
NOTE BOOK	PLOTTED		
	TEMPLATE		
	AREAS CHECKED		

ORIGINAL SURVEY	SURVEYED	BY	DATE
NOTE BOOK	PLOTTED		
	TEMPLATE		
	AREAS CHECKED		

PLOT DATE = 2/14/2006  
 FILE NAME = C:\p3\proj\warren\103n-1.75\103n-1.75.dwg  
 USER NAME = ghdhane

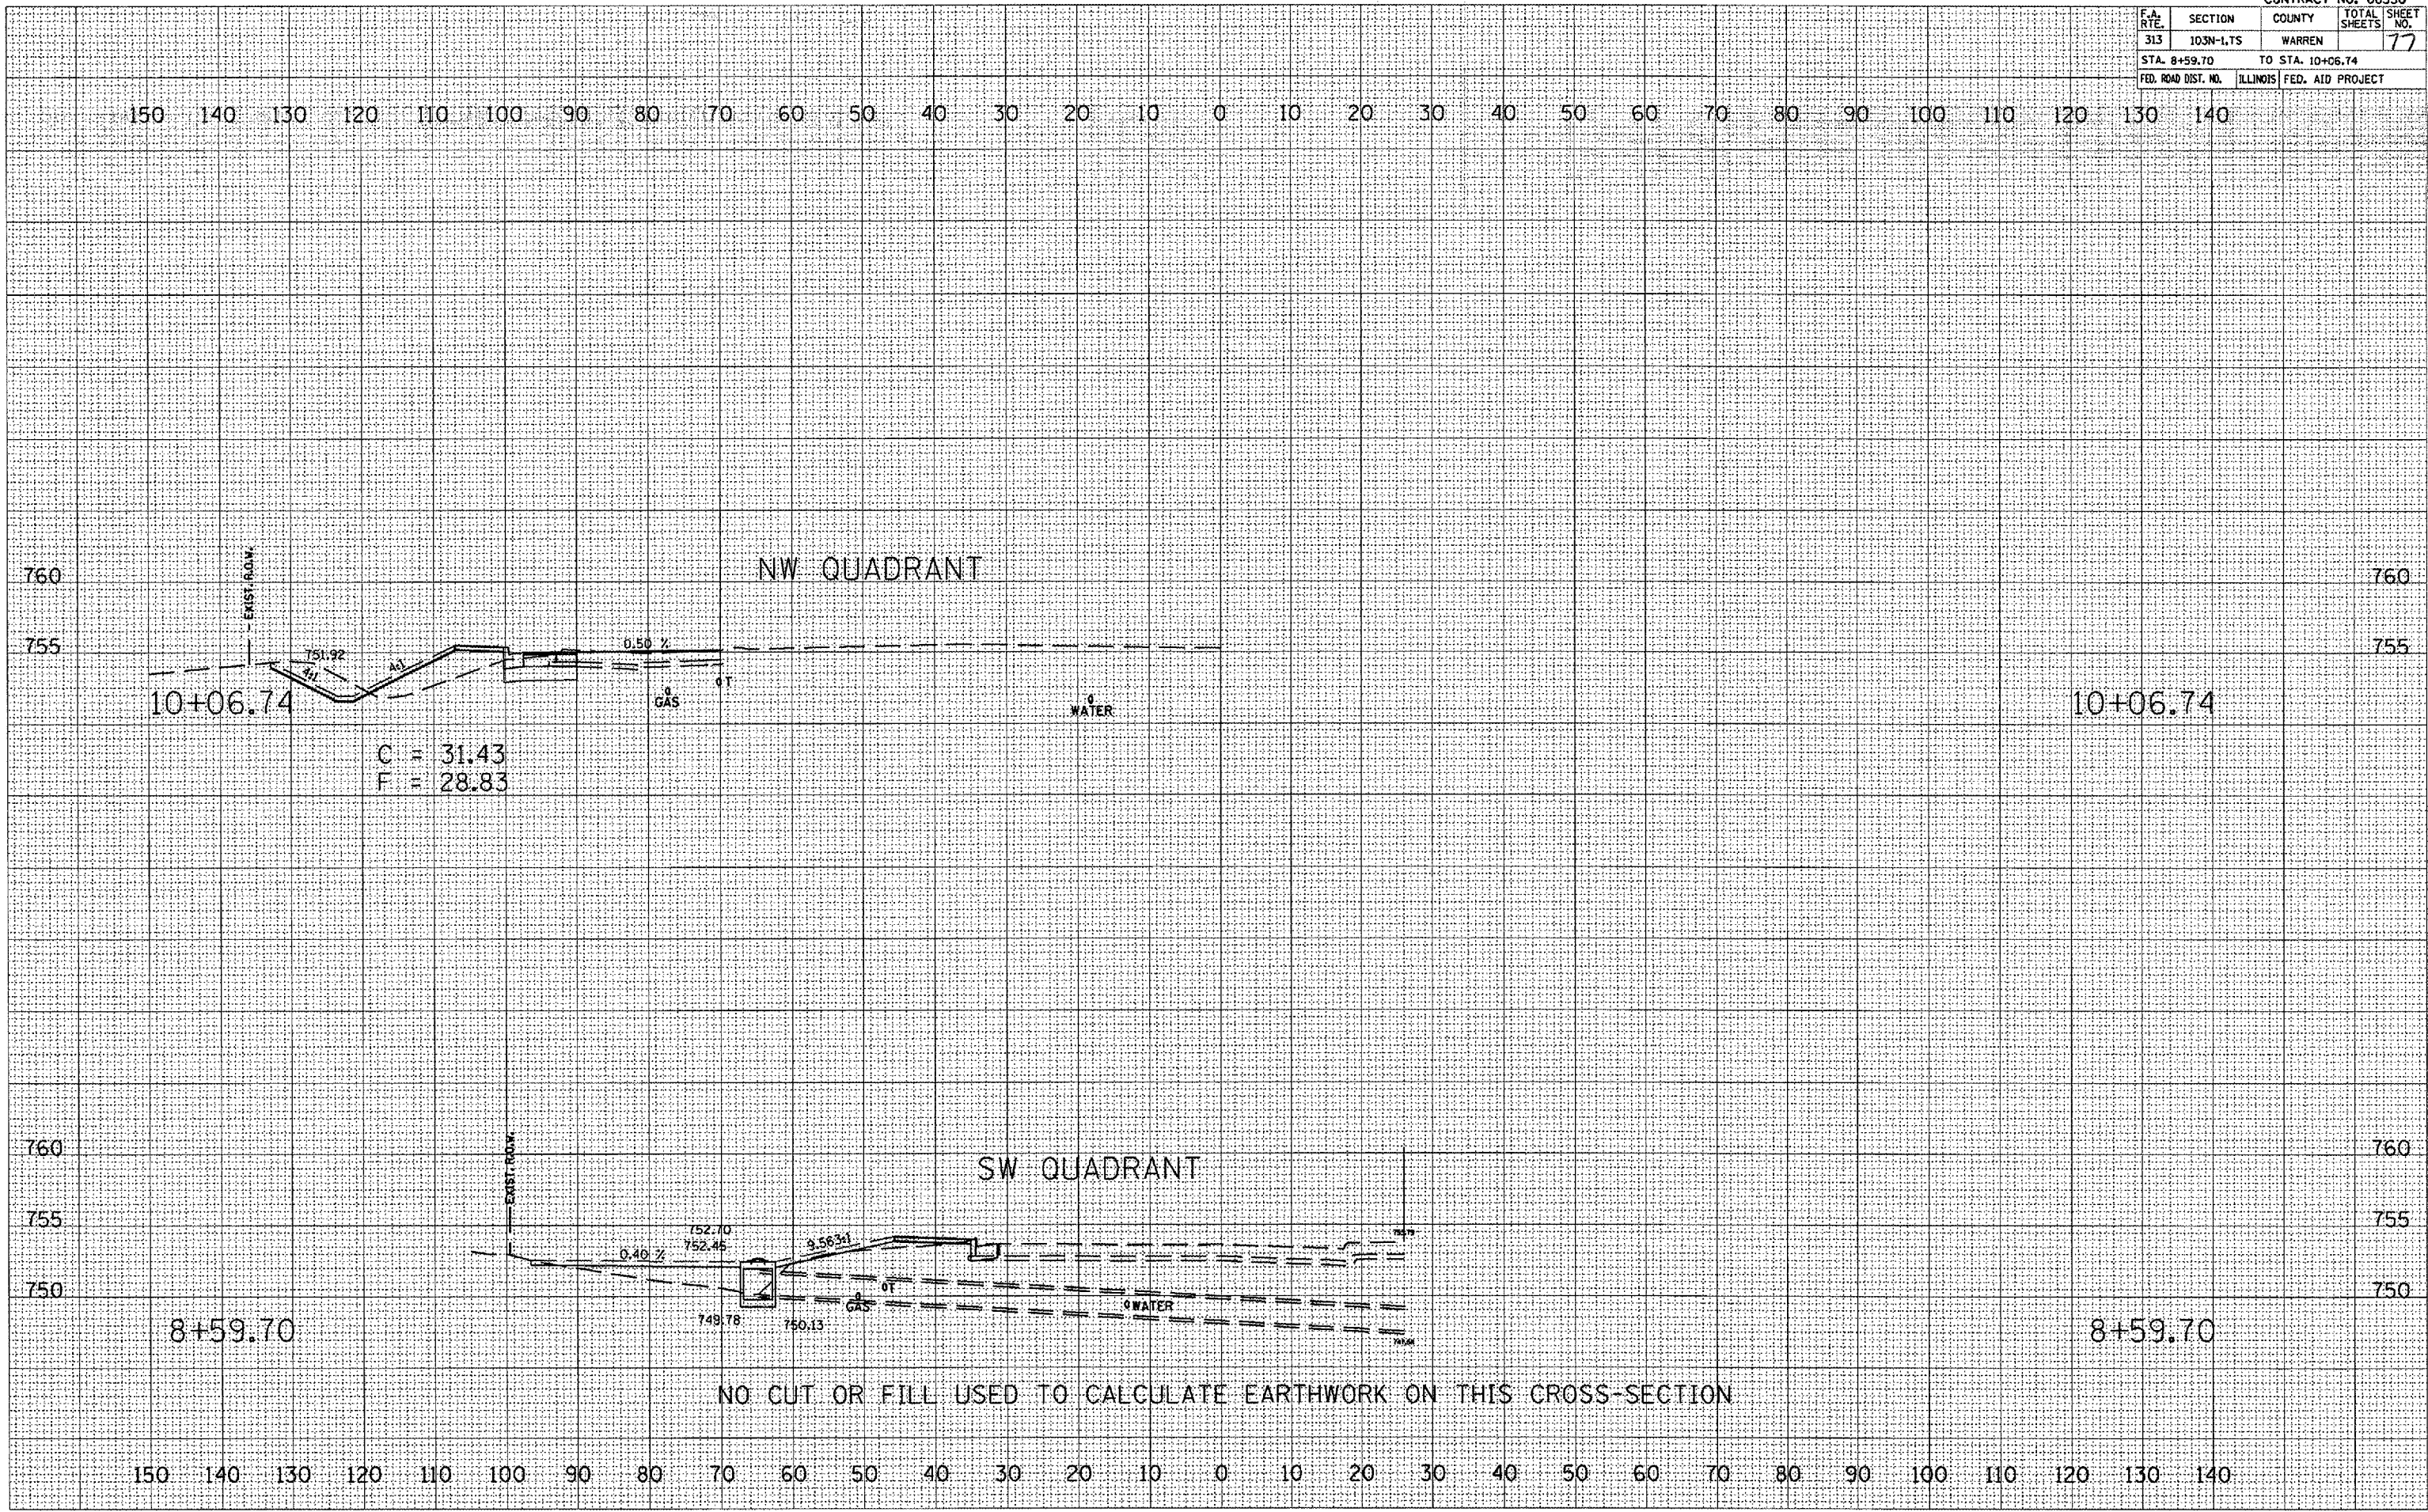

150 140 130 120 110 100 90 80 70 60 50 40 30 20 10 0 10 20 30 40 50 60 70 80 90 100 110 120 130 140

150 140 130 120 110 100 90 80 70 60 50 40 30 20 10 0 10 20 30 40 50 60 70 80 90 100 110 120 130 140