


F.A. RTE.	SECTION	COUNTY	TOTAL SHEETS	SHEET NO.
313	103N-1,TS	WARREN		78
STA. 10+66.84		TO STA. 11+03.58		
FED. ROAD DIST. NO.		ILLINOIS FED. AID PROJECT		

FINAL SURVEY	DATE
NO.	

ORIGINAL SURVEY	DATE
NO.	

PLOT DATE: 2/14/2006
 FILE NAME: C:\Users\jgarcia\Documents\2\resign\103N-1\103N-1.dwg
 PLOT SCALE: 1/8" = 100'-0"
 USER NAME: jgarcia

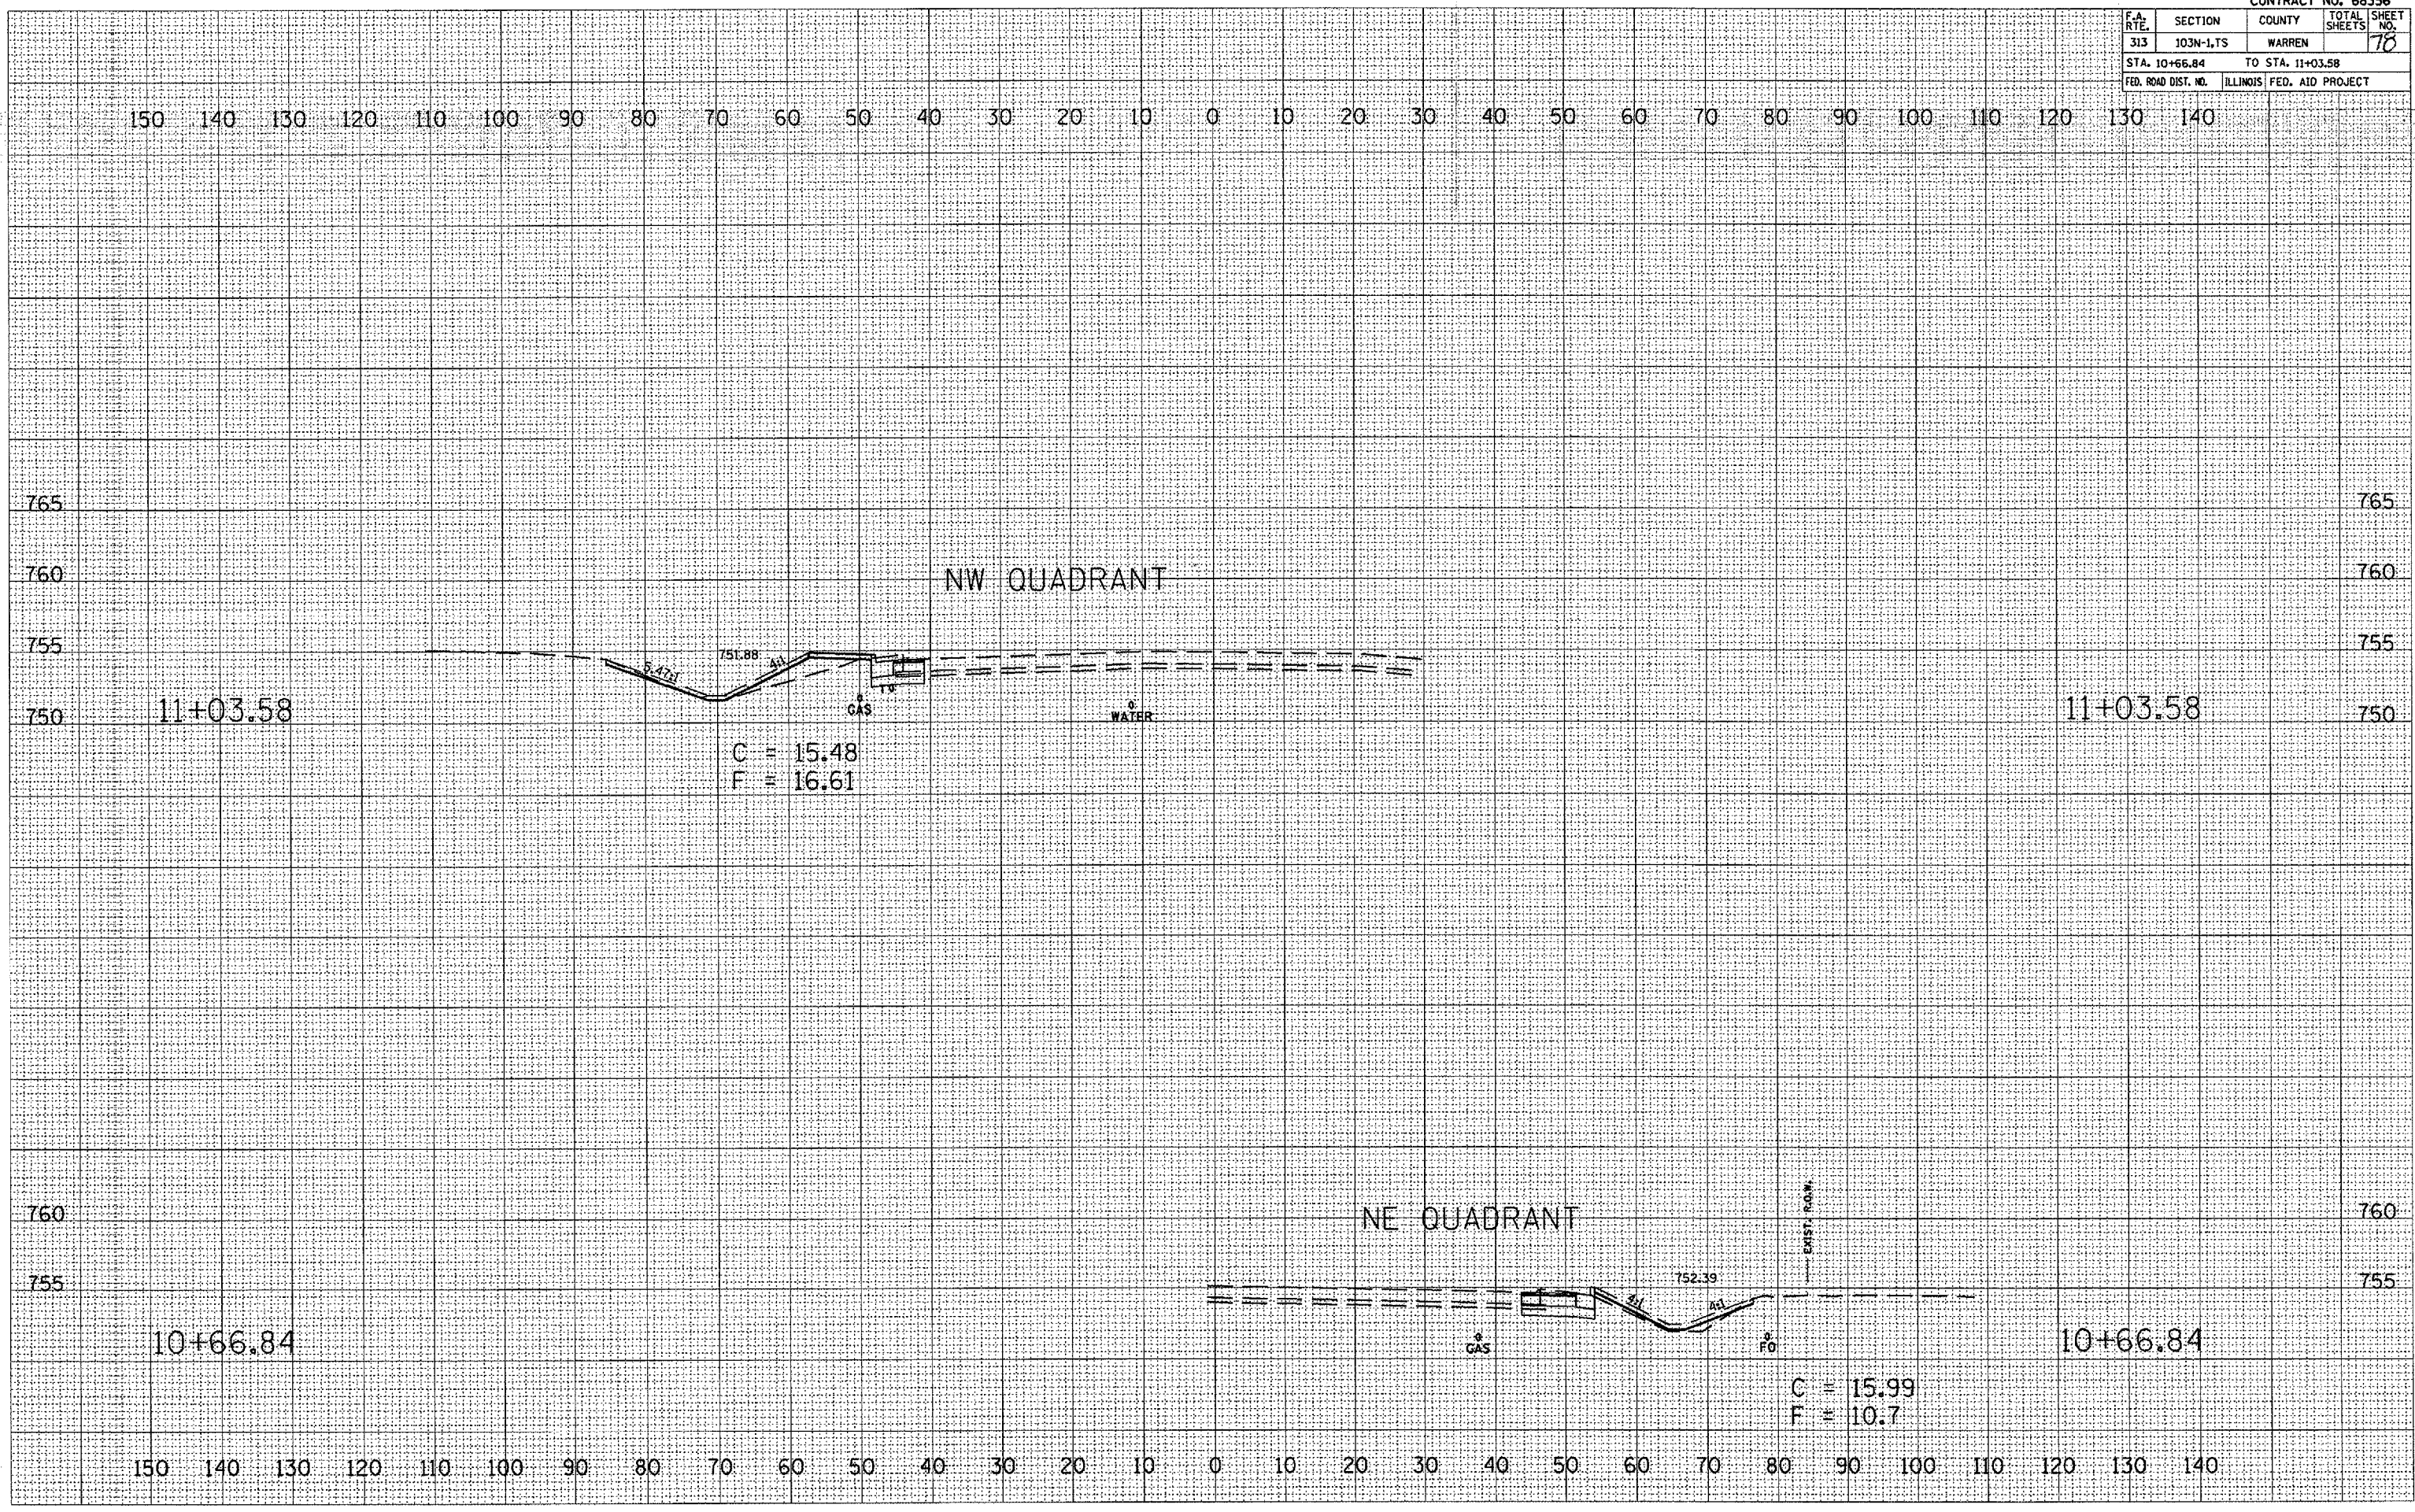

NW QUADRANT

NE QUADRANT

11+03.58

11+03.58

10+66.84

10+66.84

C = 15.48
F = 16.61

C = 15.99
F = 10.7

WATER

EXIST. P.O.W.