


F.A.S. RTE.	SECTION	COUNTY	TOTAL SHEETS	SHEET NO.
380		KNOX	35	11
STA. 1865+00		TO STA. 1870+00		
D4 CULVERT EXT/REPAIR 2006				

T.B.M.: LT 28.5' STA. 1865+30  
ELEV. 579.69

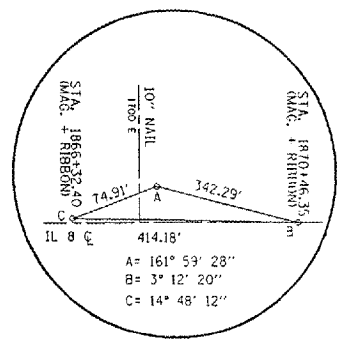


DATE	BY

PLAN  
SURVEYED  
PLOTTED  
CHECKED  
DATE  
DRAWN  
NO. FILE NAME

DATE	BY

PROFILE  
SURVEYED  
PLOTTED  
CHECKED  
DATE  
DRAWN  
NO. FILE NAME

SURVEY TIES

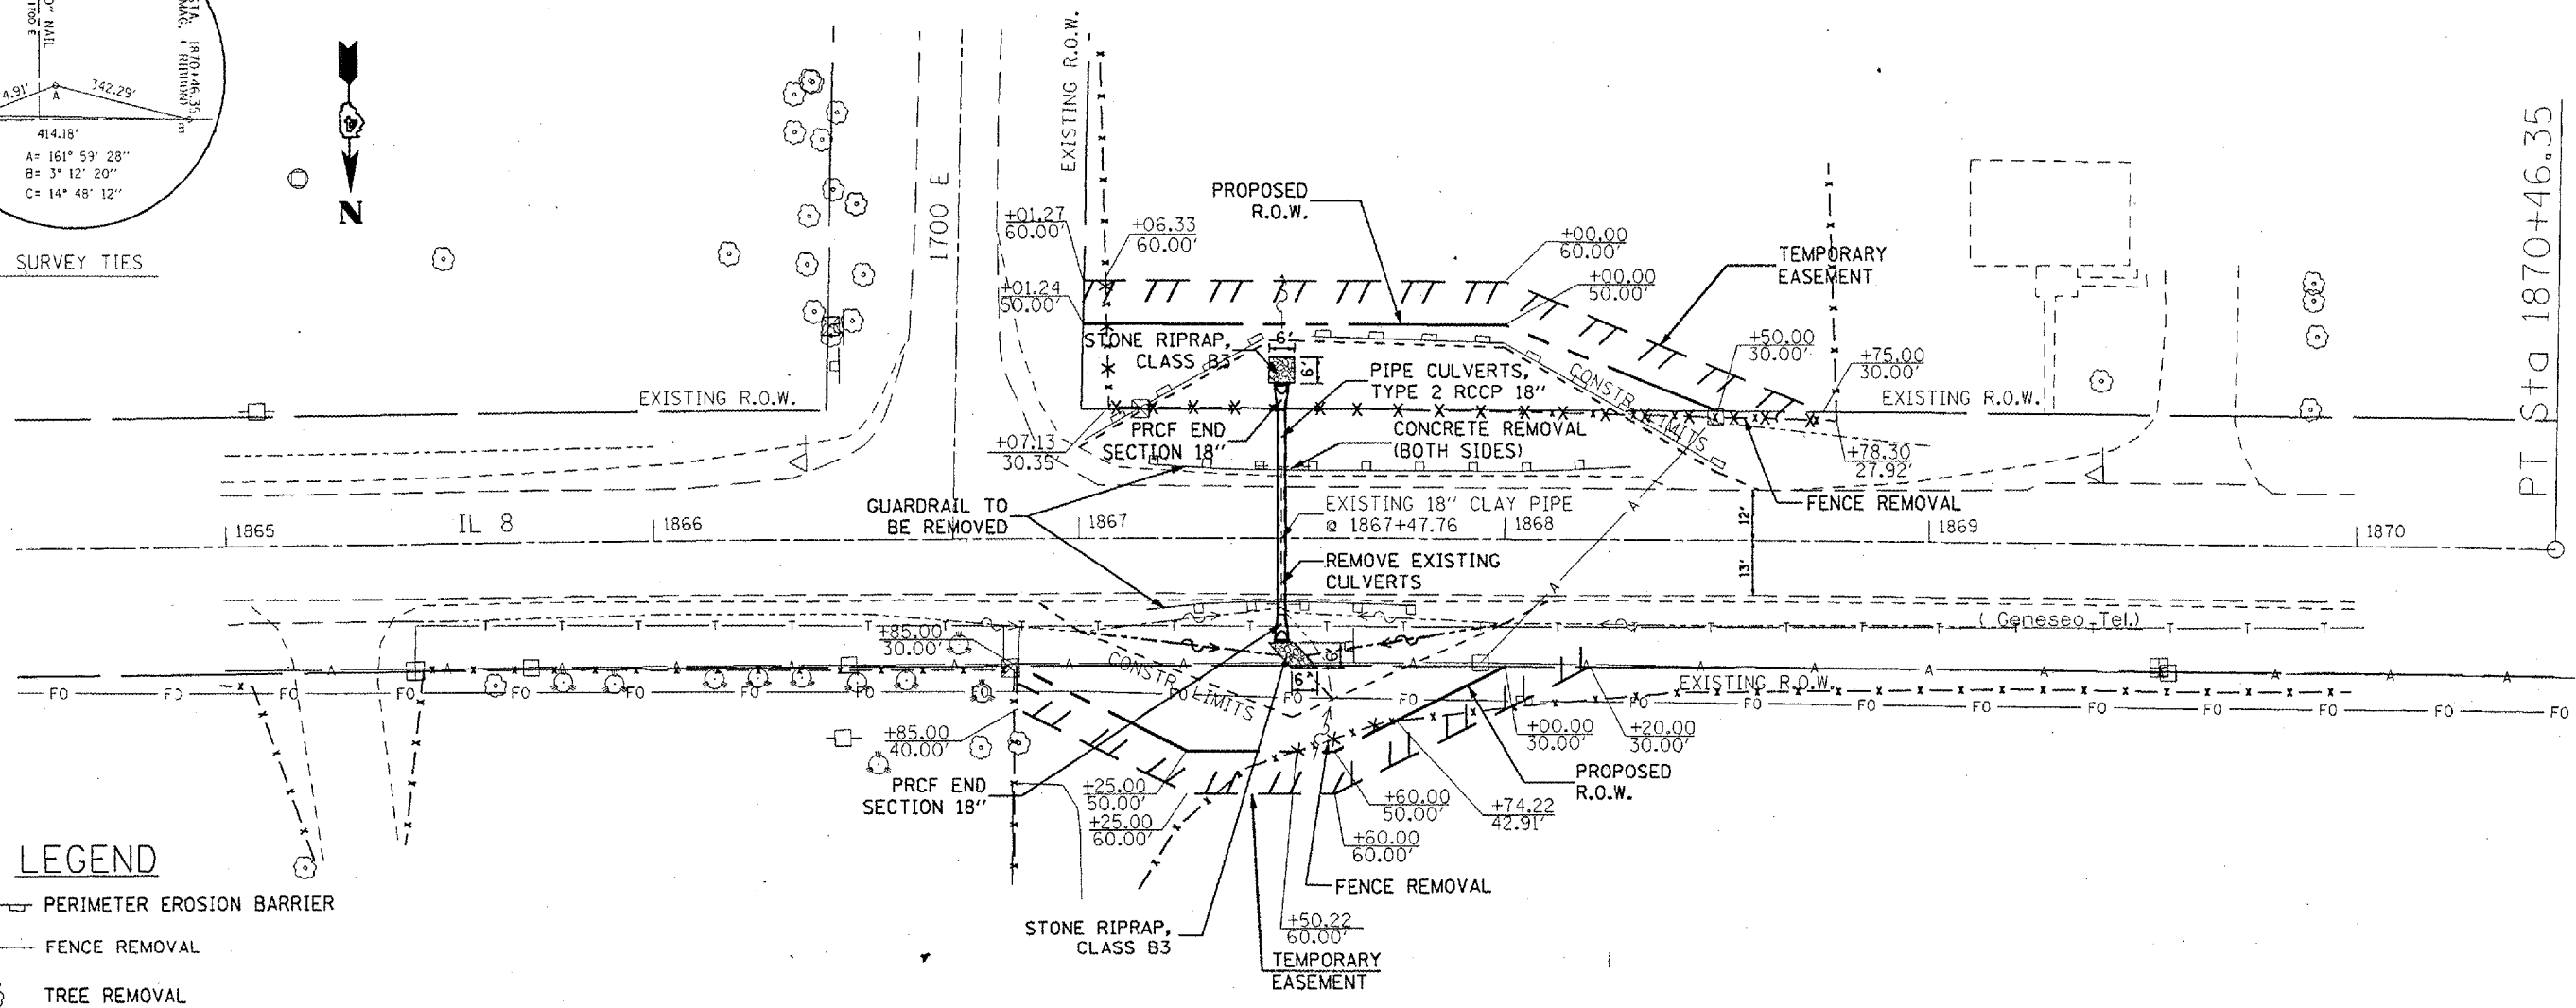

LEGEND

- PERIMETER EROSION BARRIER
- FENCE REMOVAL
- TREE REMOVAL

STATION	ELEVATION	STATION	ELEVATION	STATION	ELEVATION	STATION	ELEVATION	STATION	ELEVATION	STATION	ELEVATION	STATION	ELEVATION	STATION	ELEVATION	STATION	ELEVATION	STATION	ELEVATION
1865+00	579.07	1865+50	579.63	1866+00	580.21	1866+50	580.75	1867+00	581.27	1867+50	581.80	1868+00	582.43	1868+50	583.12	1869+00	583.77	1869+50	584.37