


68379

F.A.S. RTE.	SECTION	COUNTY	TOTAL SHEETS	SHEET NO.
380	*	KNOX	35	28
STA. 1866+50.00 TO STA. 1867+00.00				
* D4 CULVERT EXT/REPAIR 2006				

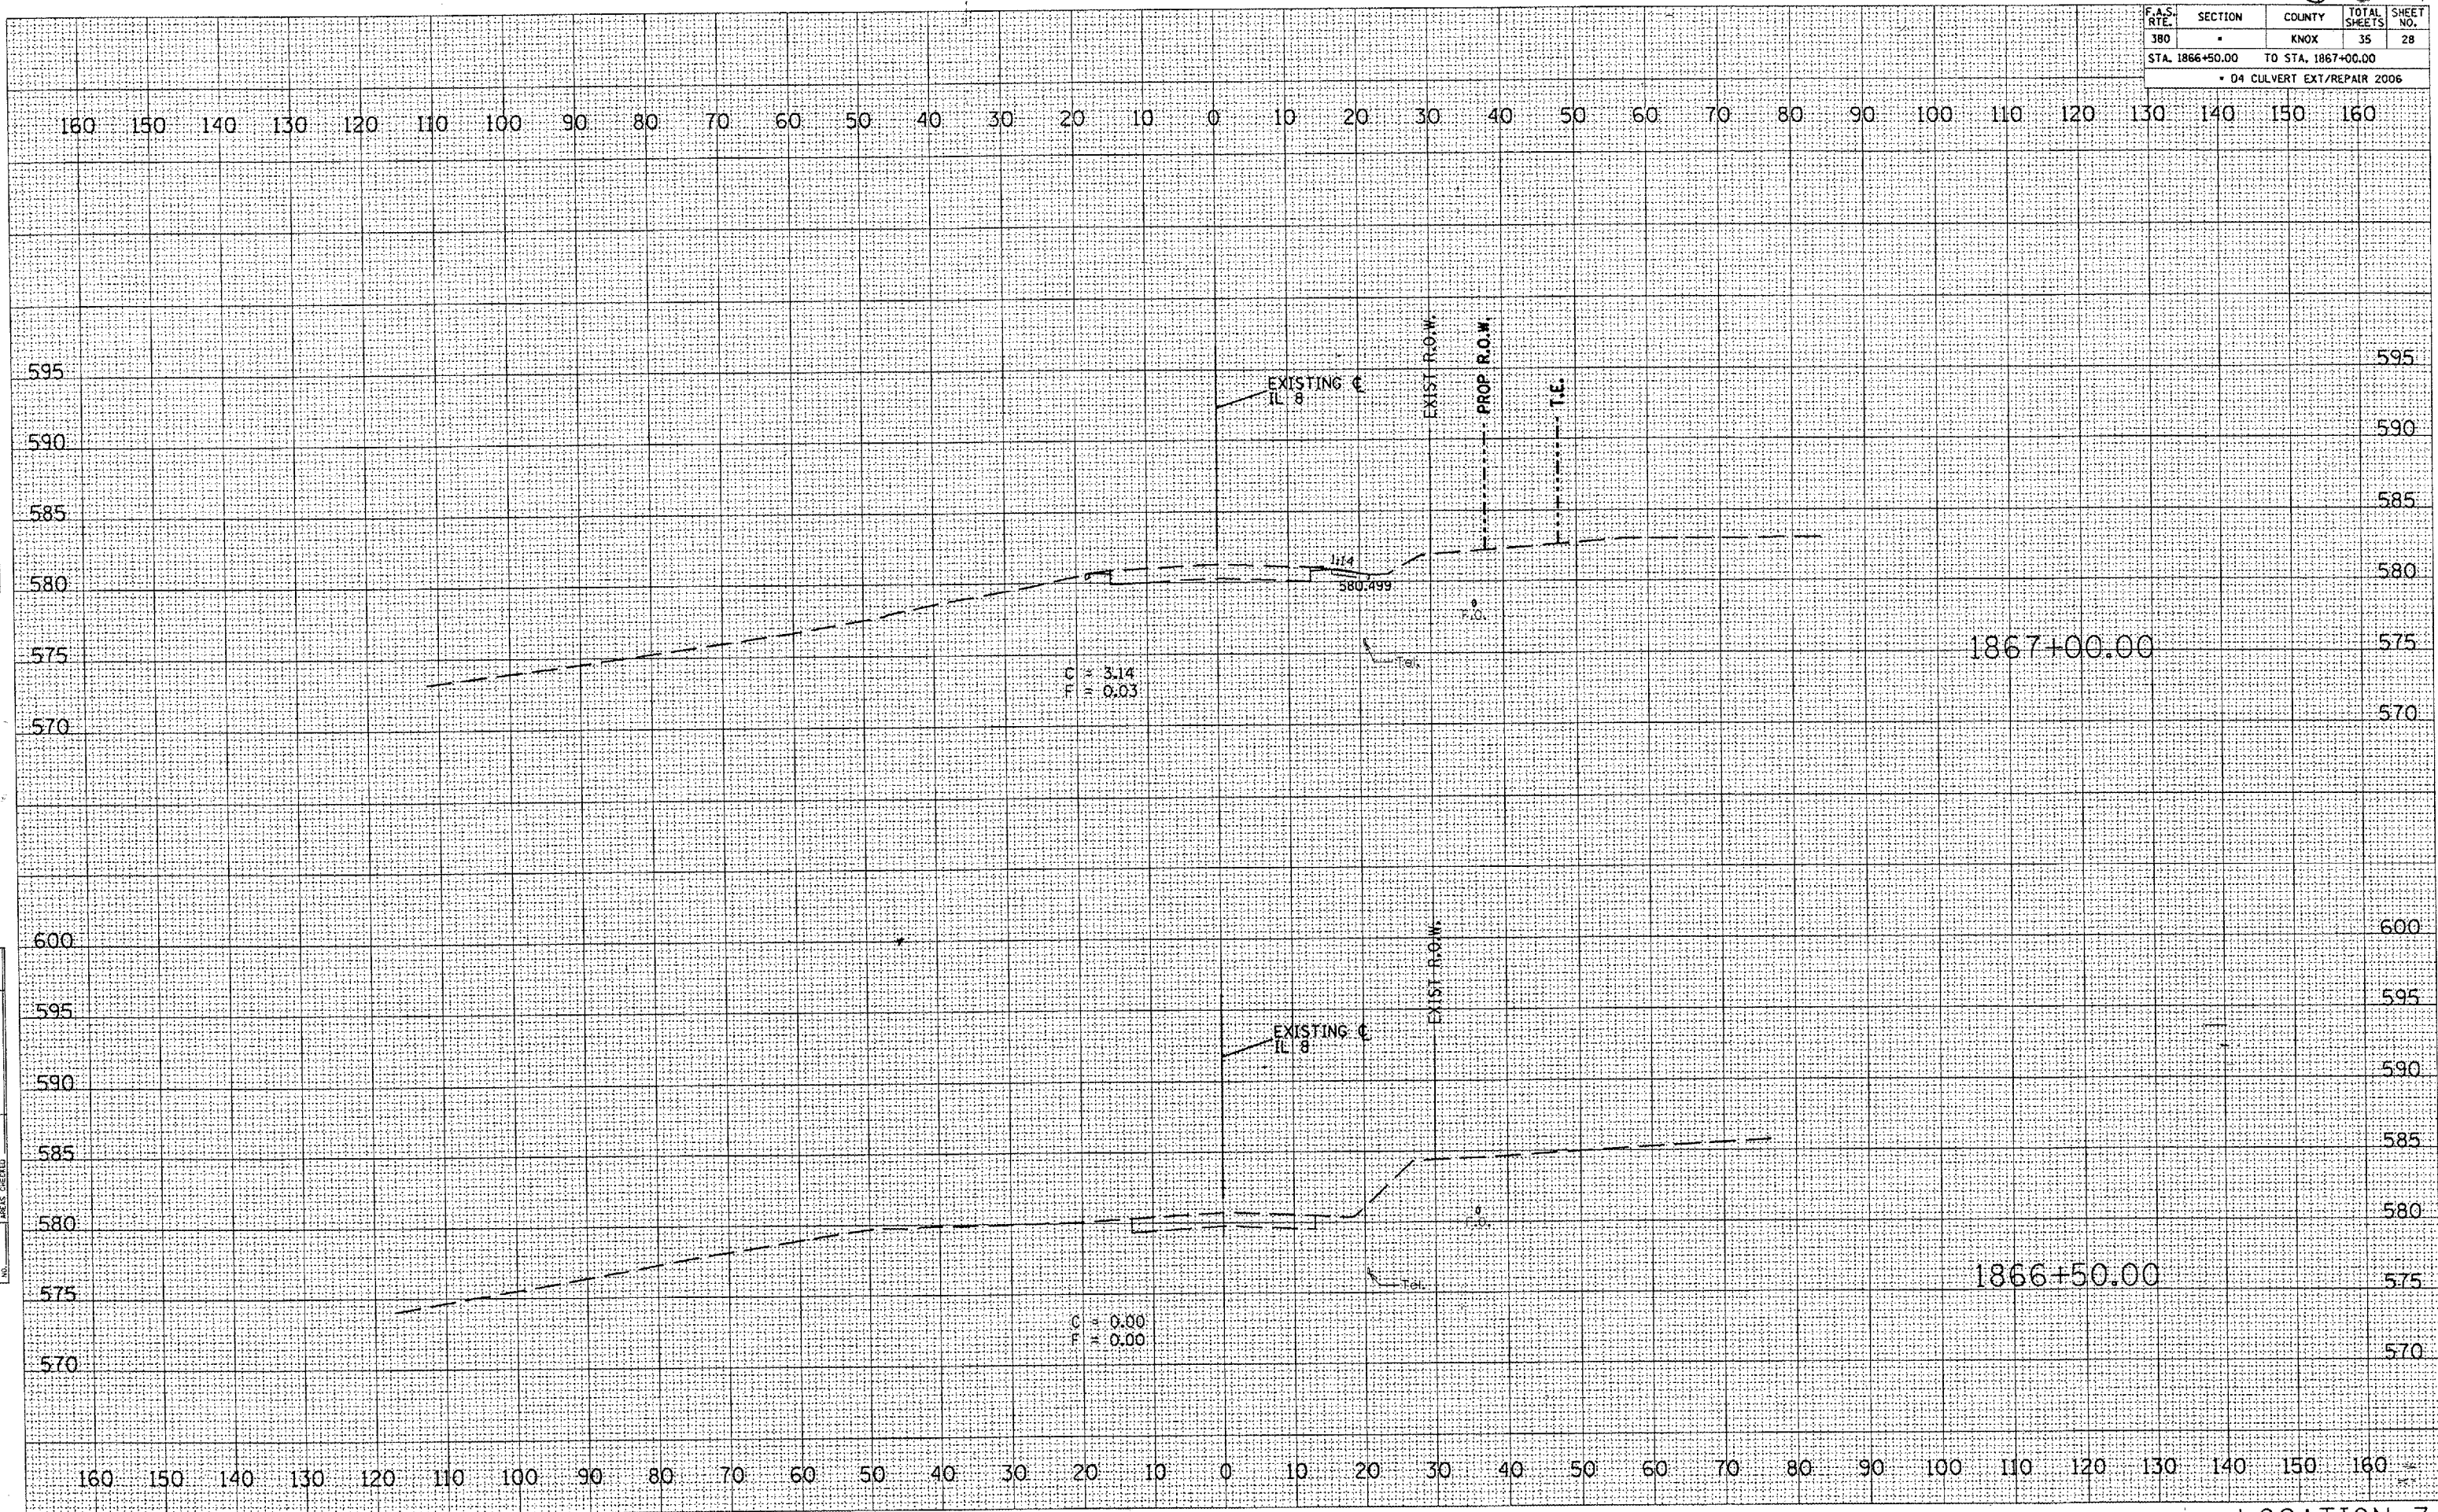

DATE	BY

FINAL SURVEY	PLANNED
NOTE BOOK	TEMPLATE
AREAS	AREAS CHECKED

DATE	BY

ORIGINAL SURVEY	REVISED
NOTE BOOK	TEMPLATE
AREAS	AREAS CHECKED

LOCATION 3