


68379

F.A.S. RTE.	SECTION	COUNTY	TOTAL SHEETS	SHEET NO.
380	-	KNOX	35	32
STA. 1848+50.00 TO STA. 1849+50.00				
• D4 CULVERT EXT/REPAIR 2006				

140 130 120 110 100 90 80 70 60 50 40 30 20 10 0 10 20 30 40 50 60 70 80 90 100 110 120 130 140

DATE	
BY	
FINISHED	
DATE	
BY	
NO.	

DATE	
BY	
ORIGINAL SURVEY	
DATE	
BY	
NO.	

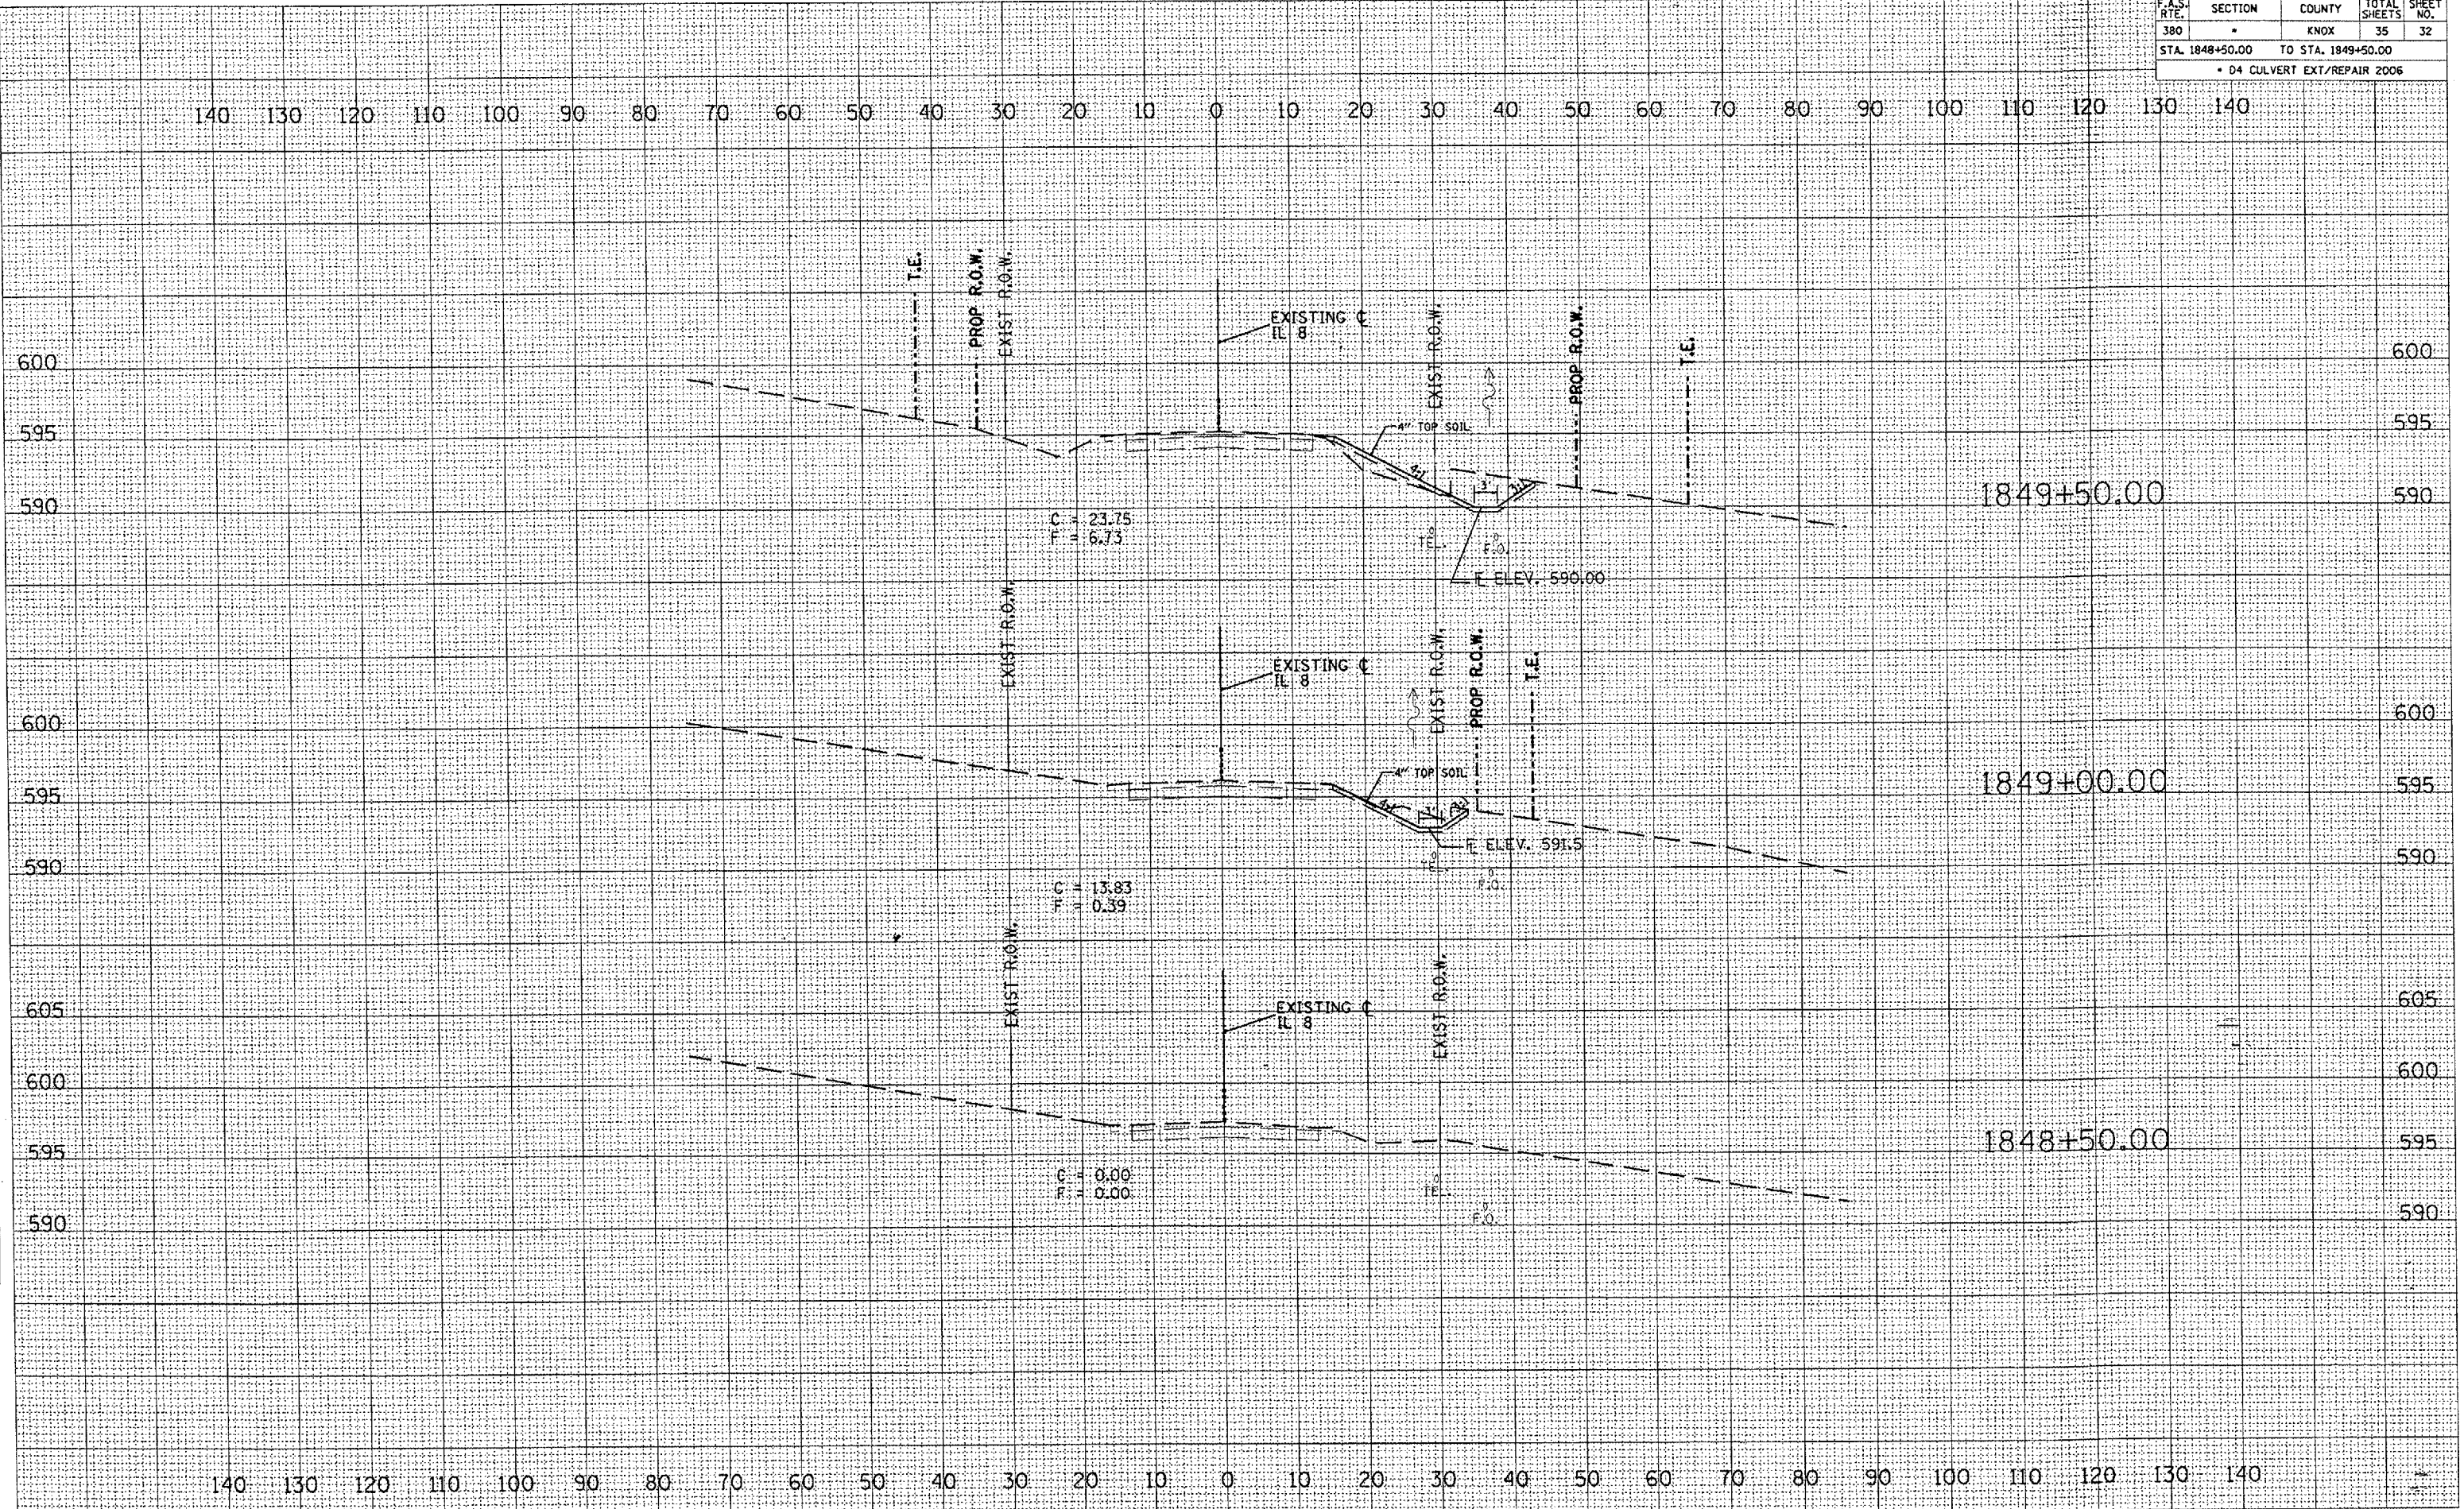

140 130 120 110 100 90 80 70 60 50 40 30 20 10 0 10 20 30 40 50 60 70 80 90 100 110 120 130 140