



F.A.R. RTE.	SECTION	COUNTY	TOTAL SHEETS	SHEET NO.
317		PEORIA	27	7
STA. 211+60.95		TO STA. 219+27.65		
FED. ROAD DIST. NO. 4 ILLINOIS FED. AID PROJECT				
• 04 Joint Report 2006				

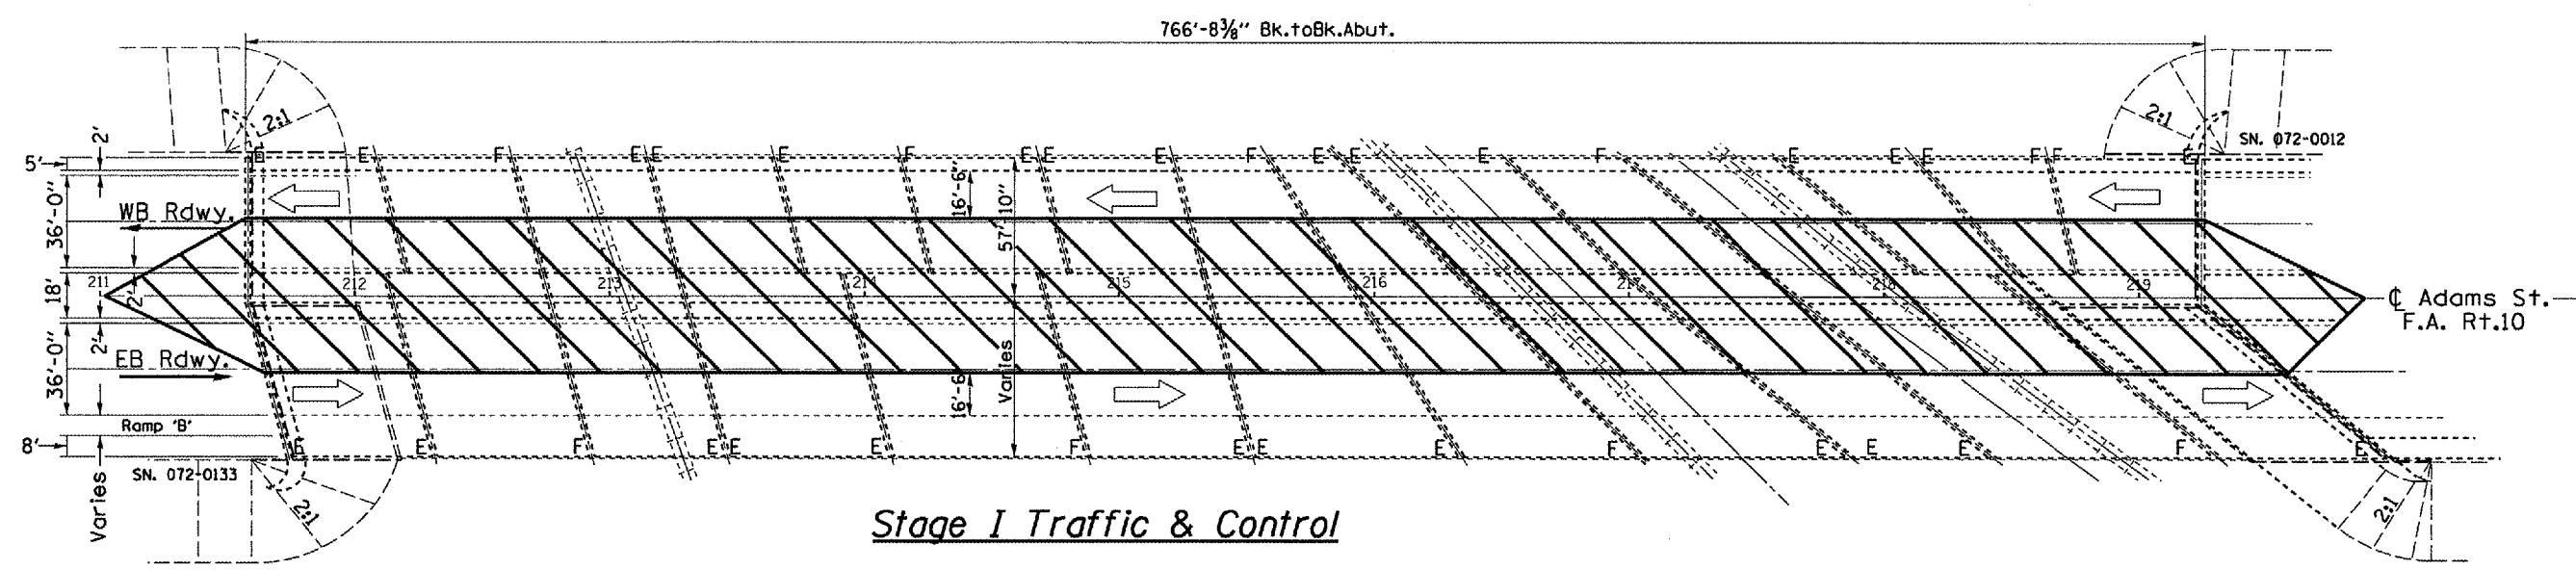

Stage I Traffic & Control

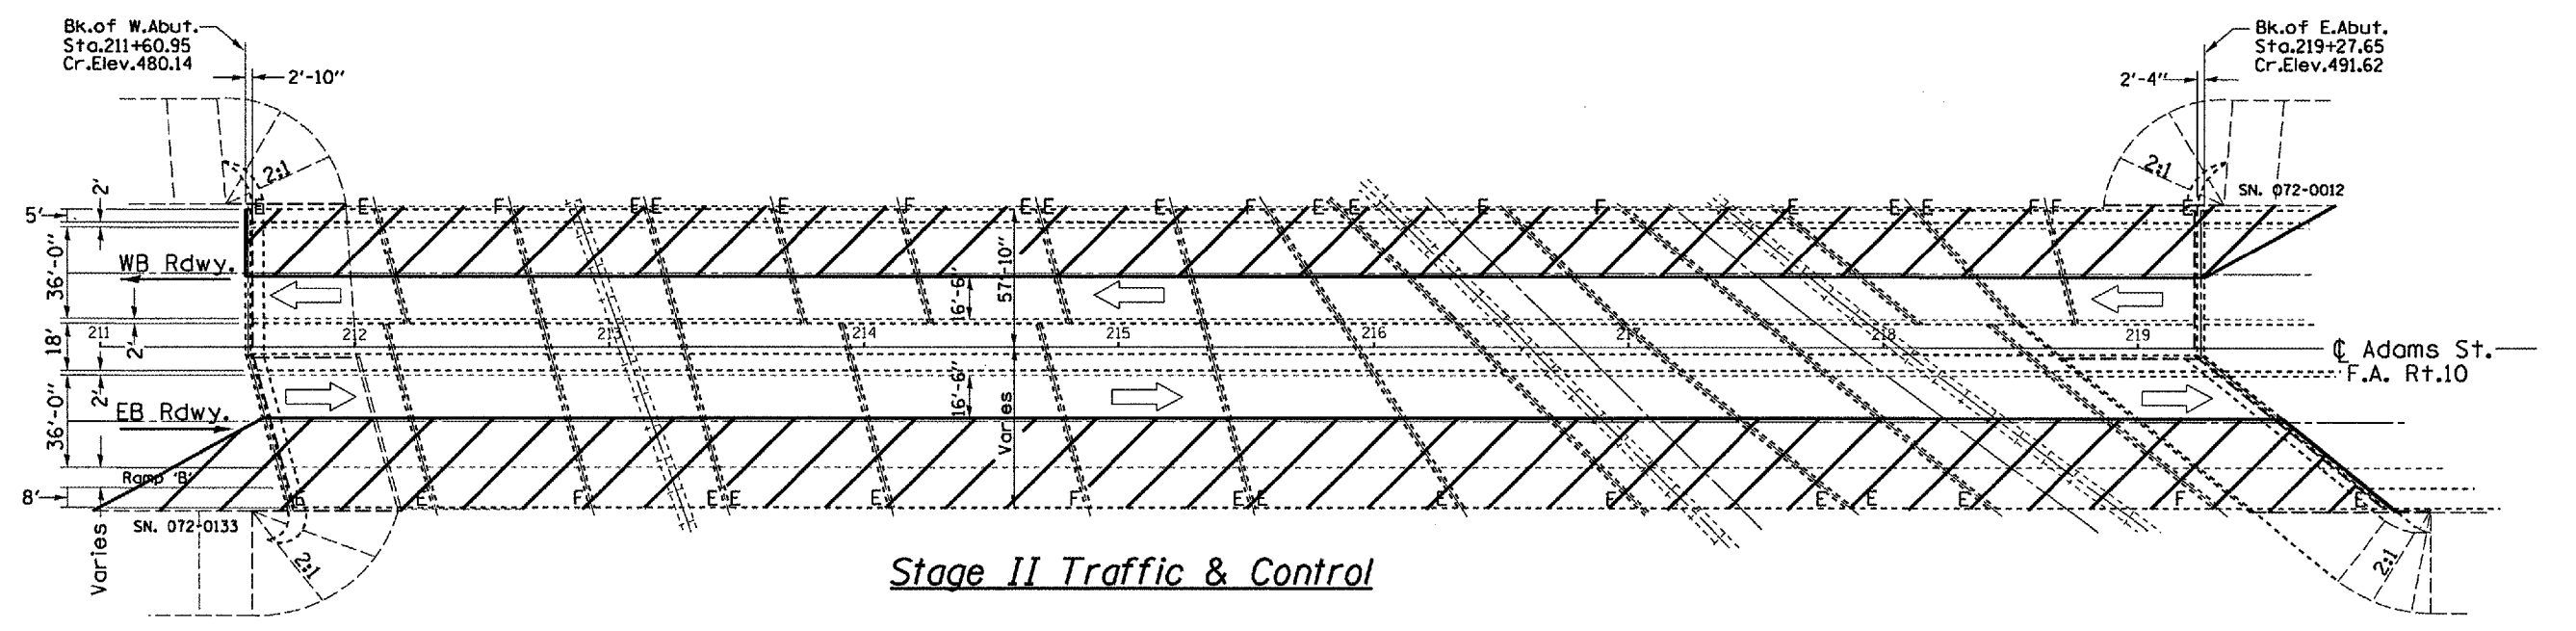

Stage II Traffic & Control

	Type III Barricade w/ flashing light		Work Area
	Barricade or Drum with flashing lights		Sign
	Cone, Drum, or Barricade		Arrow Board
	Flagger w/traffic control sign		

**NOTE**  
Refer to Highway Standard 701601 for exact placement of traffic management devices and other clarifications as construction staging symbols and dimensioning were duplicated off of this standard.

REVISIONS	
NAME	DATE

SN 072-0012 / 072-0133  
Adams St. over Clark St. & B.N.R.R.

ILLINOIS DEPARTMENT OF TRANSPORTATION

## TRAFFIC STAGING PLAN

SCALE: VERT. \_\_\_\_\_  
HORIZ. \_\_\_\_\_  
DATE: 06-07-2005

DRAWN BY: CEJ  
CHECKED BY: \_\_\_\_\_

PLOT DATE \* NOTES \*  
 FILE NAME \* FILES \*  
 PLOT SCALE \* SCALES \*  
 REFERENCE \* REFS \*