



F.A.R. RTE.	SECTION	COUNTY	TOTAL SHEETS	SHEET NO.
317		PEORIA	27	8
STA. 211+60.95		TO STA. 219+27.65		
FED. ROAD DIST. NO. 4 ILLINOIS FED. AID PROJECT				
• 04 Joint Repair 2006				

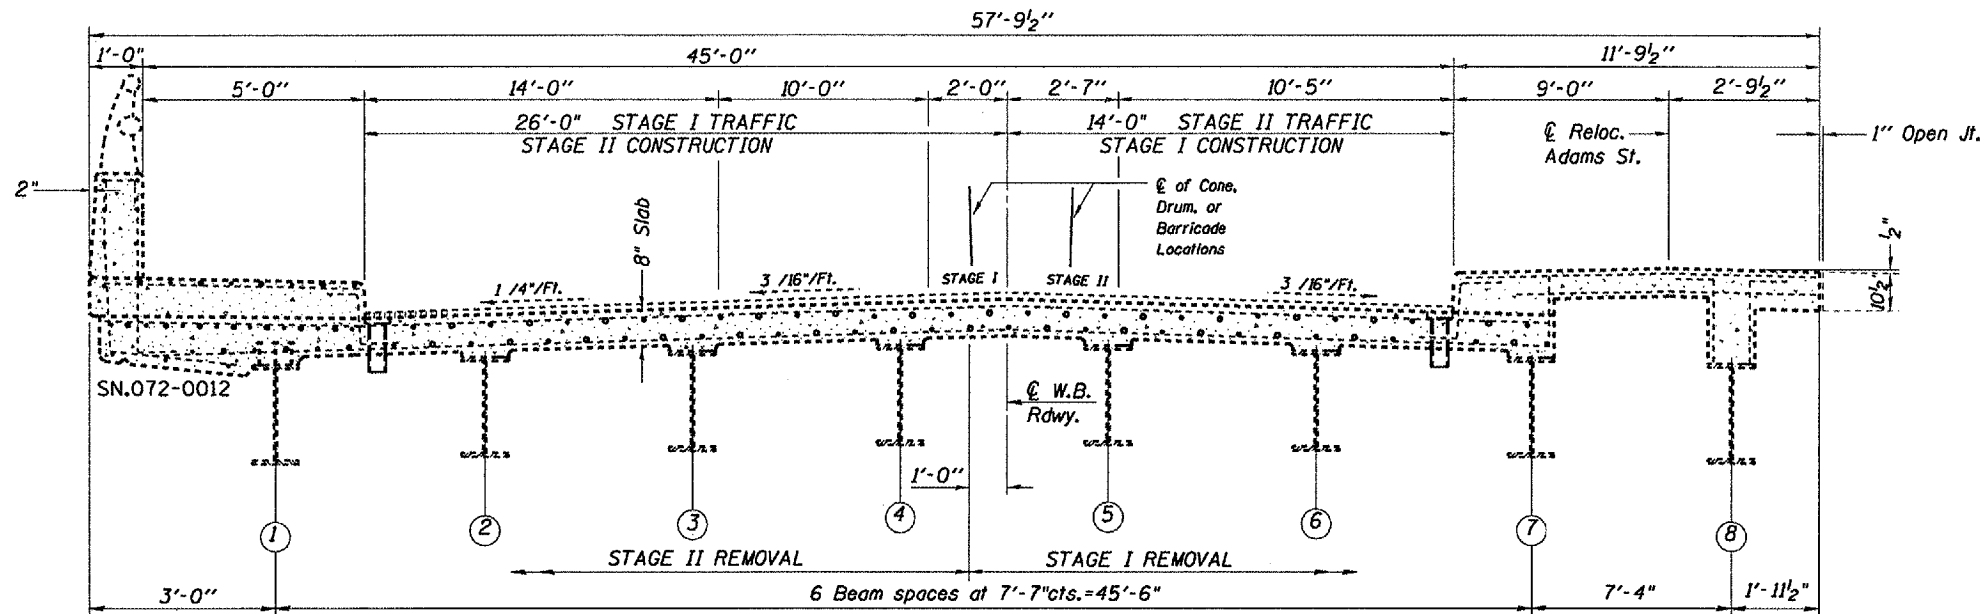

**CROSS SECTION**  
(Westbound Deck)

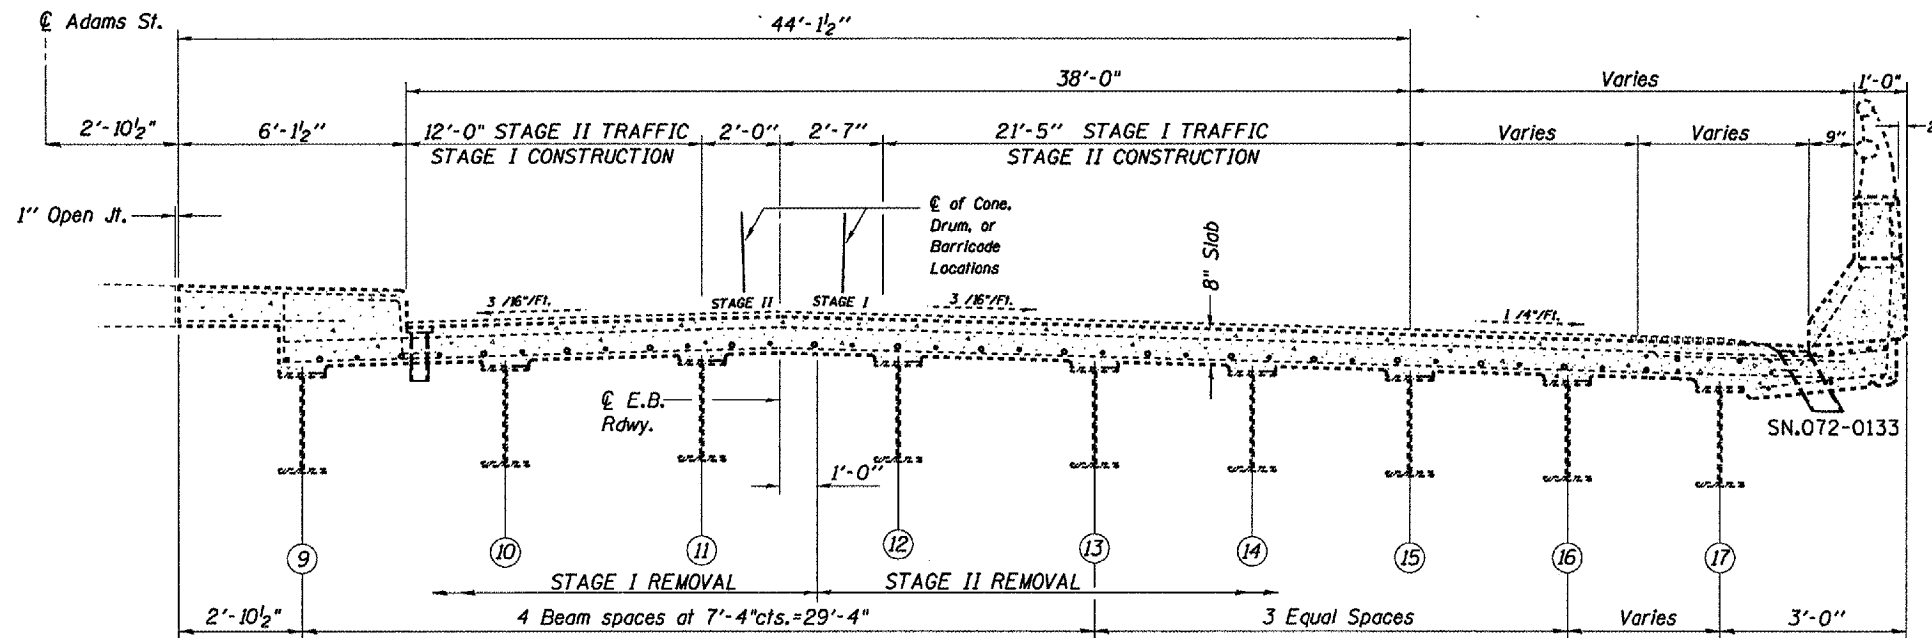

**CROSS SECTION**  
(Eastbound Deck)

SN 072-0012 / 072-0133  
Adams St. over Clark St. & B.N. R.R.

REVISIONS	
NAME	DATE

ILLINOIS DEPARTMENT OF TRANSPORTATION

**STAGE REMOVAL AND CONSTRUCTION**

SCALE: VERT.  
HORIZ.  
DATE 06-14-2005

DRAWN BY CEJ  
CHECKED BY

PLT DATE \* SCALES \* SHEETS \* FILE NAME \* PLOT SCALE \* SCALES \* REFERENCE \* BREF