



F.A.I. RTE.	SECTION	COUNTY	TOTAL SHEETS	SHEET NO.
155		TAZEWELL	27	19
STA. 28+18.38		TO STA. 31+04.76		
FED. ROAD DIST. NO. 4		ILLINOIS FED. AID PROJECT		
• 04 Joint Repair 2006				

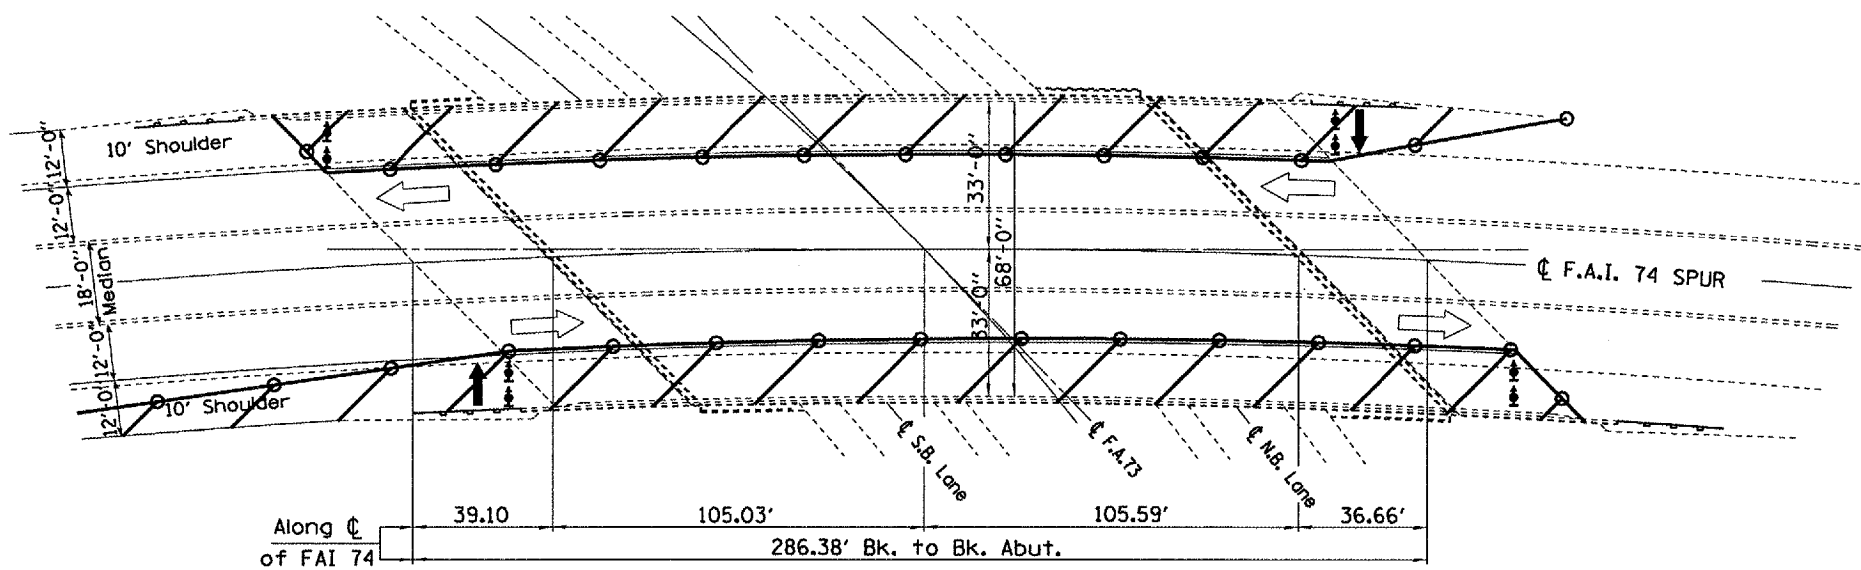

Stage I  
Traffic & Control

Legend for traffic control symbols:

- ↑ Arrow Board
- ▨ Work Area
- ⊥ Sign
- ▲ Direction Indicator barricade with steady burn monodirectional light
- Cone, Drum, or Barricade
- Flagger w/traffic control sign
- ⊙ Type III barricade w/flashing lights

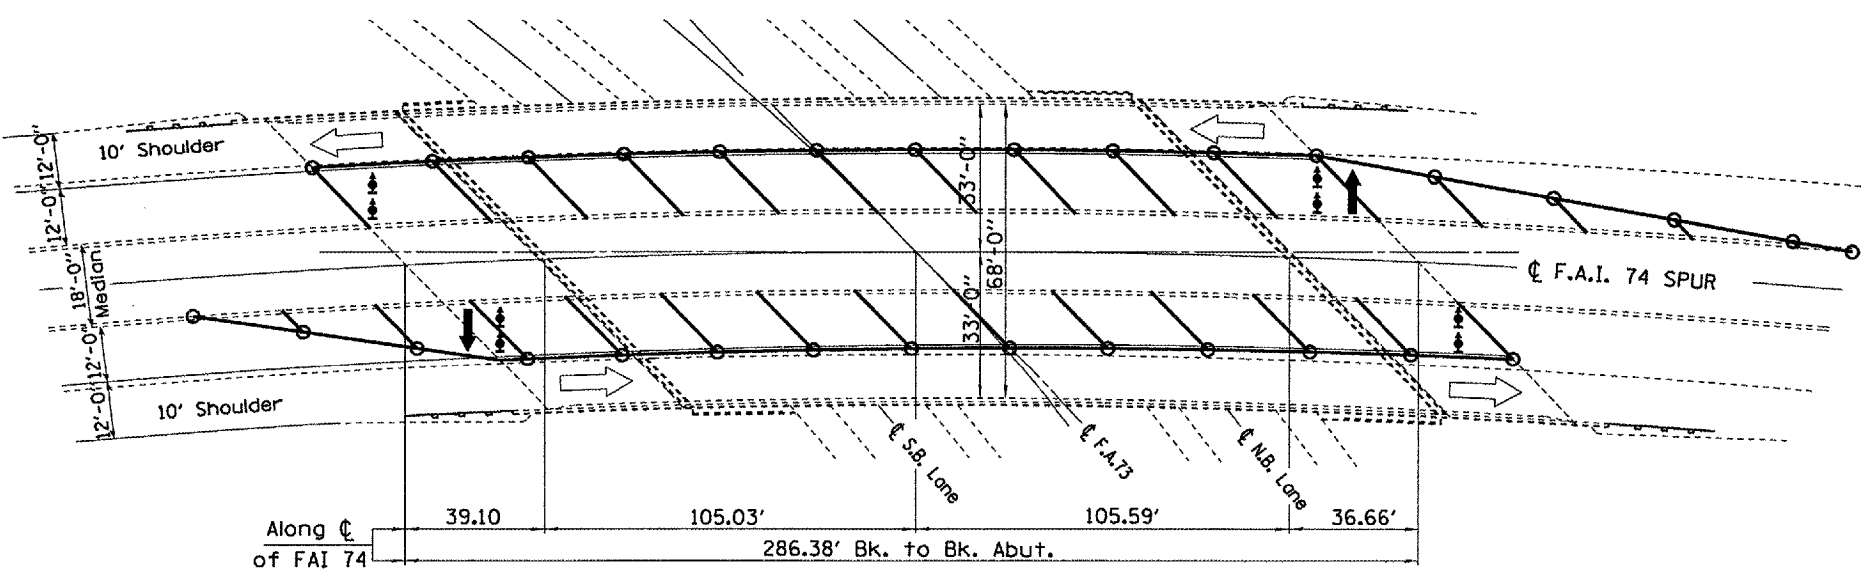

Stage II  
Traffic & Control

**NOTE**  
Refer to Highway Standard 701601 for exact placement of traffic management devices and other clarifications as construction staging symbols and dimensioning were duplicated off of this standard.

SN 090-0095  
Il. 122E over I-155

REVISIONS		ILLINOIS DEPARTMENT OF TRANSPORTATION
NAME	DATE	
		TRAFFIC STAGING PLAN

SCALE: VERT. \_\_\_\_\_  
HORIZ. \_\_\_\_\_  
DATE: 06-24-2005

DRAWN BY: CEJ  
CHECKED BY: \_\_\_\_\_

PLT DATE \* SHEETS \* PLOT SCALE \* REFERENCE \* SHEET NO.