



CONTRACT NO. 68439				
F.A. RTE.	SECTION	COUNTY	TOTAL SHEETS	SHEET NO.
155	*	TAZEWELL	27	24
STA. 744+80.17 TO STA. 746+58.00				
FED. ROAD DIST. NO. 4 ILLINOIS FED. AID PROJECT				
* 04 Joint Repair 2006				

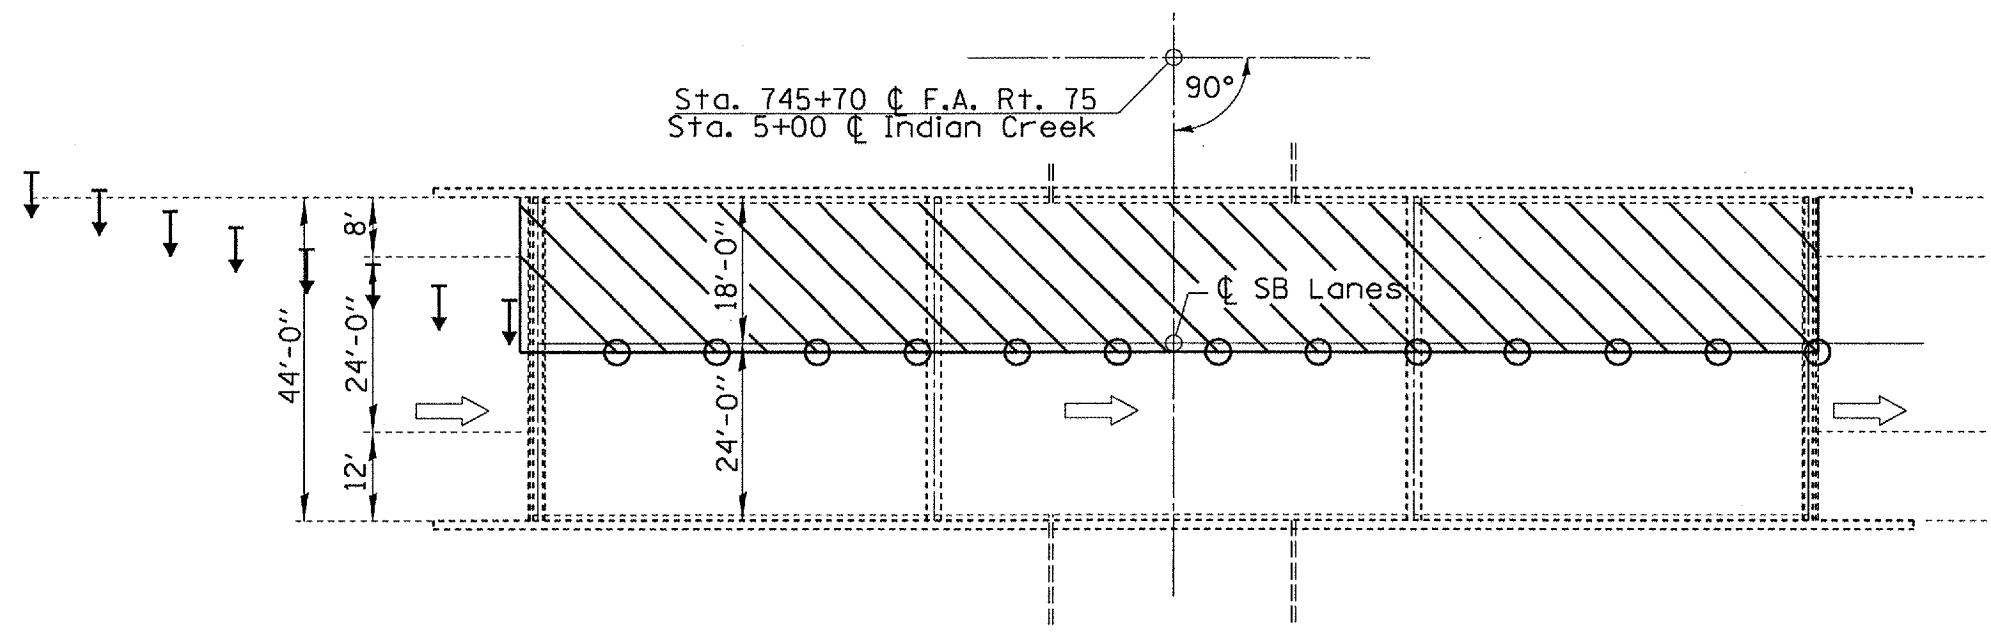

Stage I
Traffic & Control

	Arrow Board
	Work Area
	Sign
	Direction Indicator Barrier
	Cone, Drum, or Barricade
	Flagger w/Traffic Control Sign

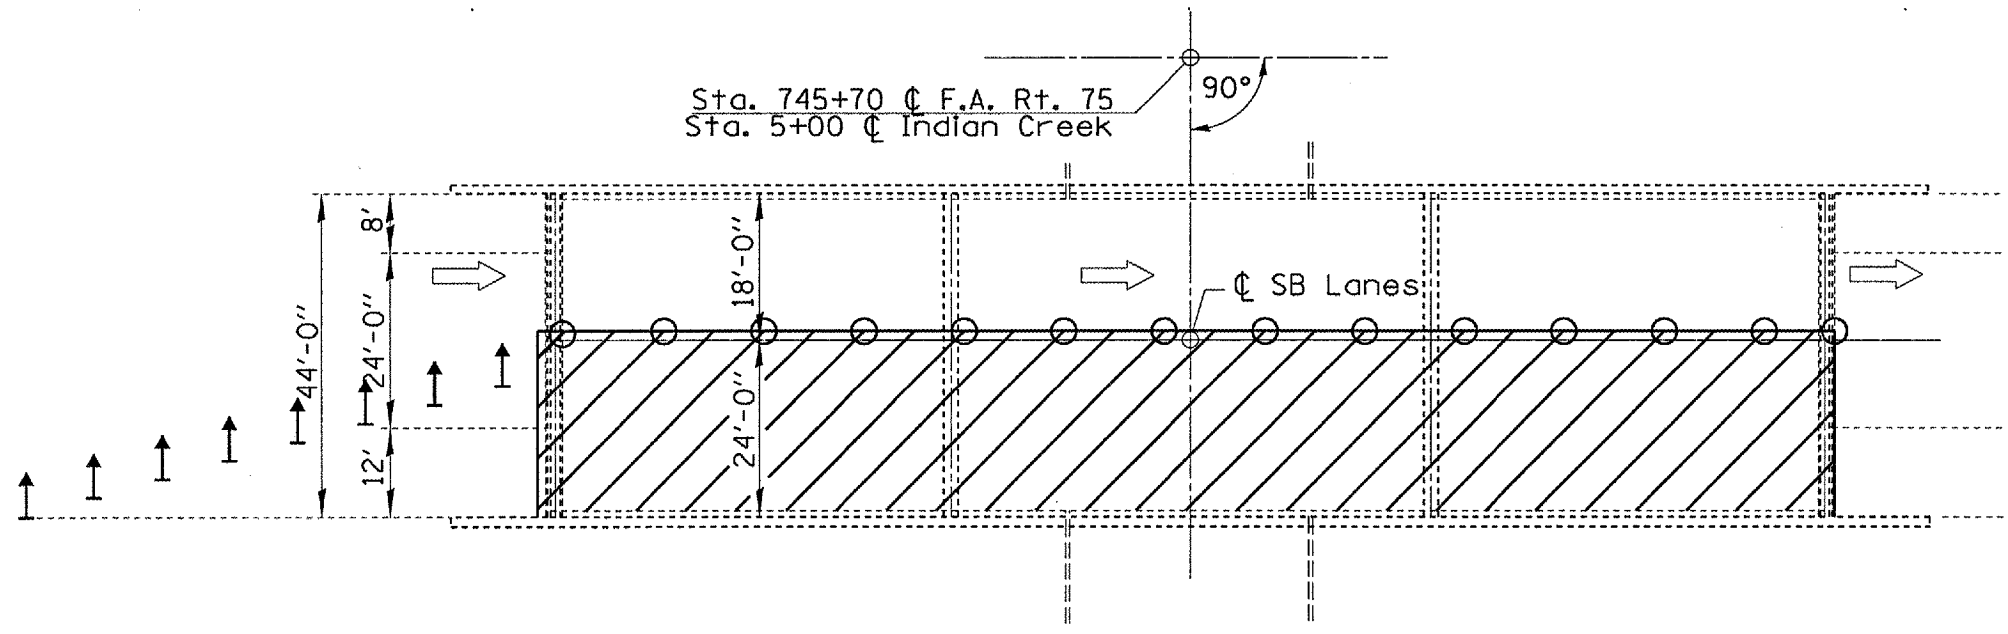

Stage II
Traffic & Control

NOTE:
Refer to Highway Standard 701101 for exact placement of traffic management devices and other clarifications as construction staging symbols and dimensioning were duplicated off of this standard. Reference Highway Standard 701406 for joint removal and replacement.

SN 090-0093
I-155 SB over
Indian Crk.

REVISIONS	
NAME	DATE

ILLINOIS DEPARTMENT OF TRANSPORTATION

TRAFFIC STAGING PLAN

VERT. SCALE: DRAWN BY CEJ
HORIZ. CHECKED BY
DATE 06-24-2005

PLOT DATE: * DATE *
FILE NAME: * FILE *
PLOT SCALE: * SCALE *
REFERENCE: * REF *