


FAP ROUTE	SECTION	COUNTY	TOTAL SHEETS	SHEET NO.
685	(39BR)I	FULTON	22	6
STA. _____		TO STA. _____		
EXISTING CONDITIONS:				
CONTRACT NO. 68497				

NOTES:

FULL-DEPTH SAW CUTS ARE REQUIRED FOR ALL REMOVAL ITEMS AND THAT THE COST FOR SUCH IS INCLUDED IN THE REMOVAL ITEM.

'ROAD CONSTRUCTION AHEAD' SIGNS ARE REQUIRED ON ALL INTERSECTING ROADS AND HIGHWAYS. THE COST FOR SUCH IS INCLUDED IN THE APPLICABLE TRAFFIC CONTROL PAY ITEM.

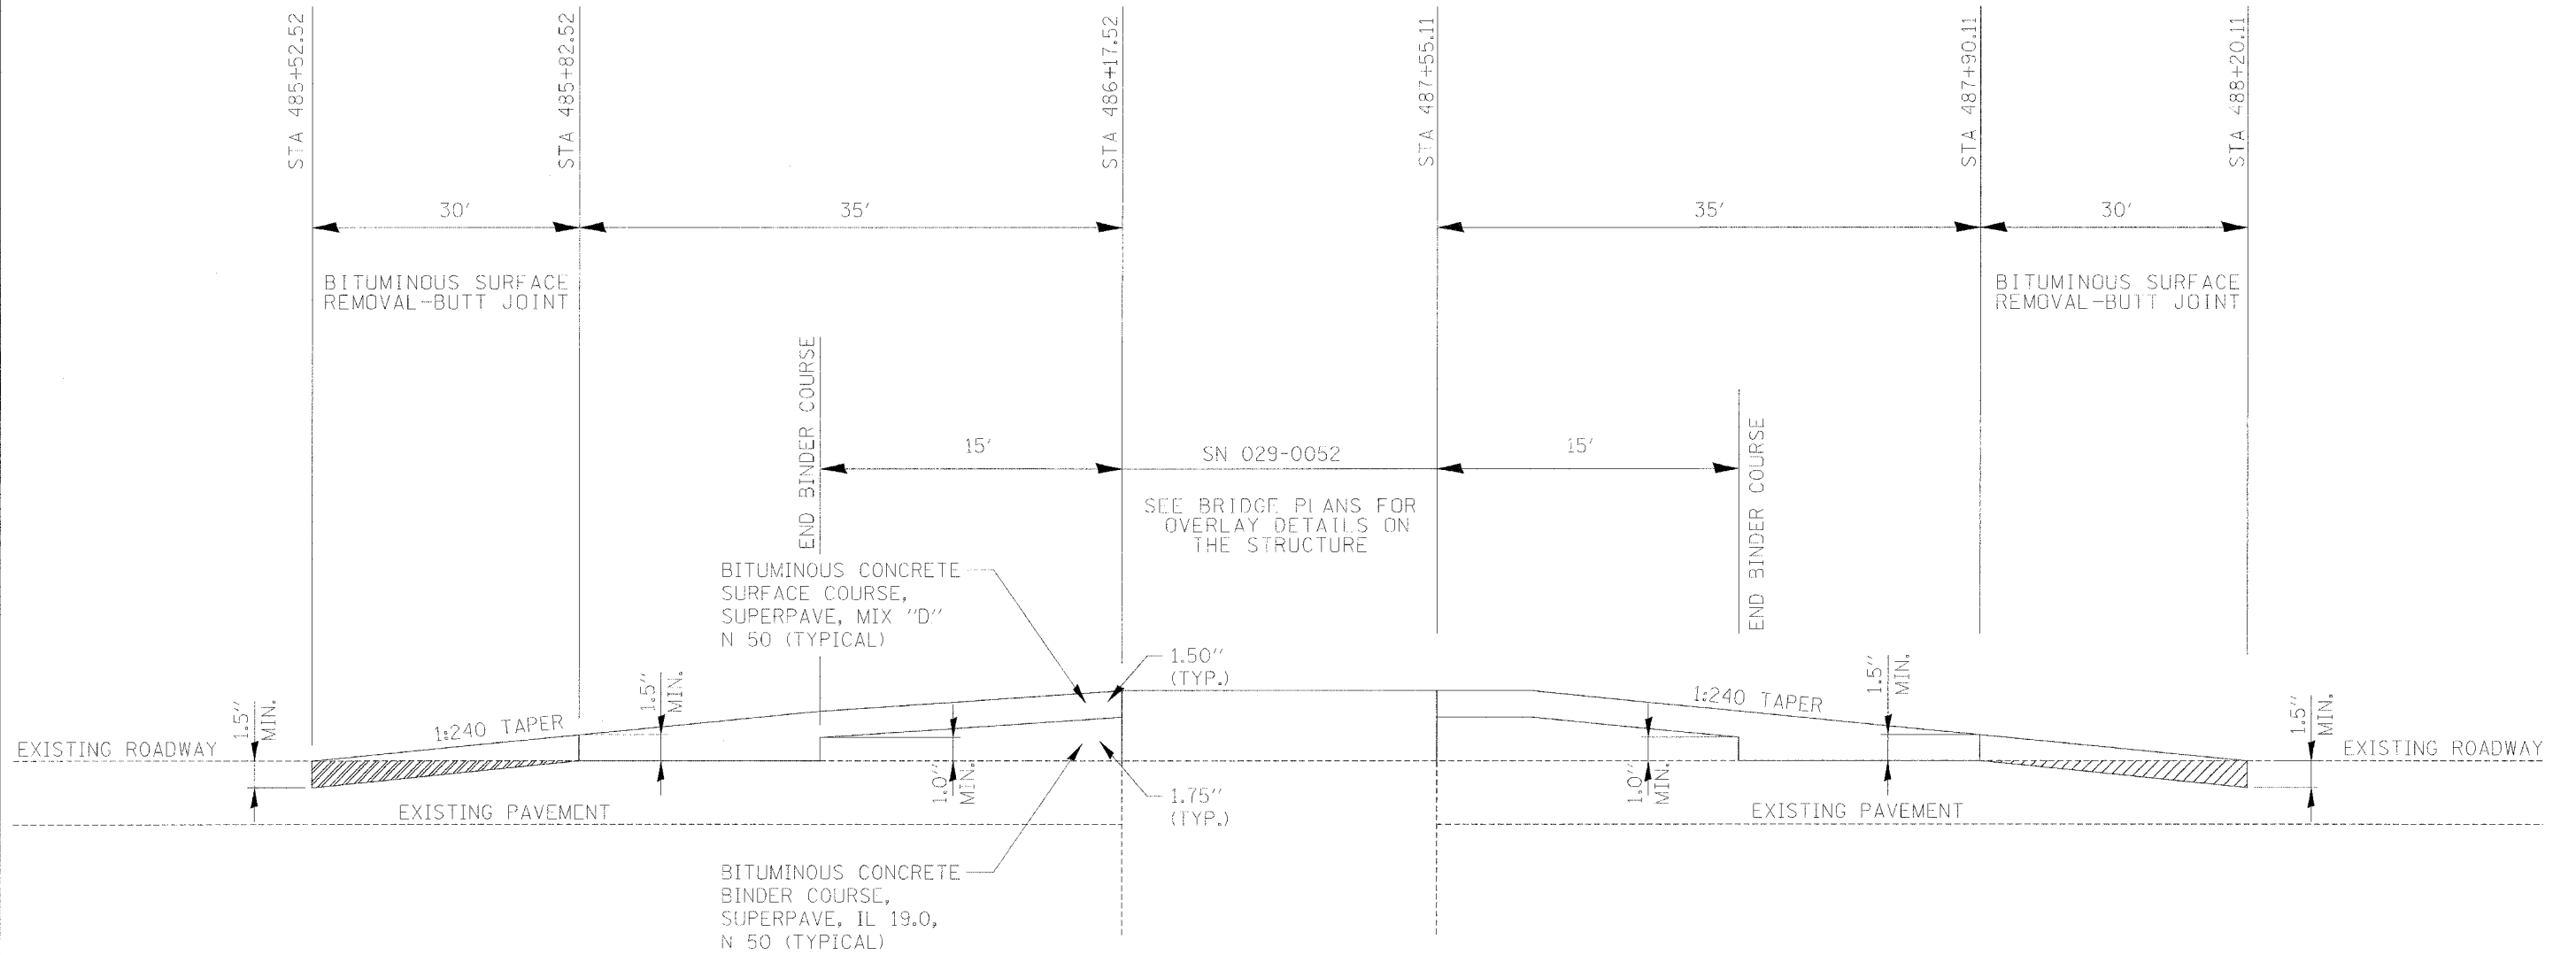

BITUMINOUS SURFACE REMOVAL-BUTT JOINT

REVISIONS	
NAME	DATE

ILLINOIS DEPARTMENT OF TRANSPORTATION
**BRIDGE APPROACH RESURFACING
 DETAIL (TAPER/BUTT JOINT)**
 FAP ROUTE 685
 SECTION (39BR)I
 FULTON COUNTY
 SCALE: NONE DRAWN BY: KBF
 DATE: 2/10/2006 CHECKED BY: BWP

\$FILES\$
 \$DATES\$
 \$TIMES\$