


FAP ROUTE	SECTION	COUNTY	TOTAL SHEETS	SHEET NO
685	(39BR)I	FULTON	22	9
STA.	TO STA.			
EXISTING CONDITIONS:				
CONTRACT NO. 68497				

Notes

1. All signs required will be supplied to the contractor by I.D.O.T.
2. The contractor shall furnish the posts and erect signs at the locations shown on this sheet, as directed by the R.E./R.T. The posts shall remain the property of the contractor.
3. The contractor shall give Illinois Department of Transportation, Bureau of Operations two weeks notice for signs. The contractor shall pick up the signs at the T.M. building in Fairview Hgts., and return them upon completion of the contract.
4. The above noted work shall be paid for at the contract unit price, Lump Sum, for Wide Load Signing and no other compensation will be allowed.
5. Sign spacing will be 400' or to fit field conditions.
6. The height to the bottom of the lowest sign shall not be less than 6'.

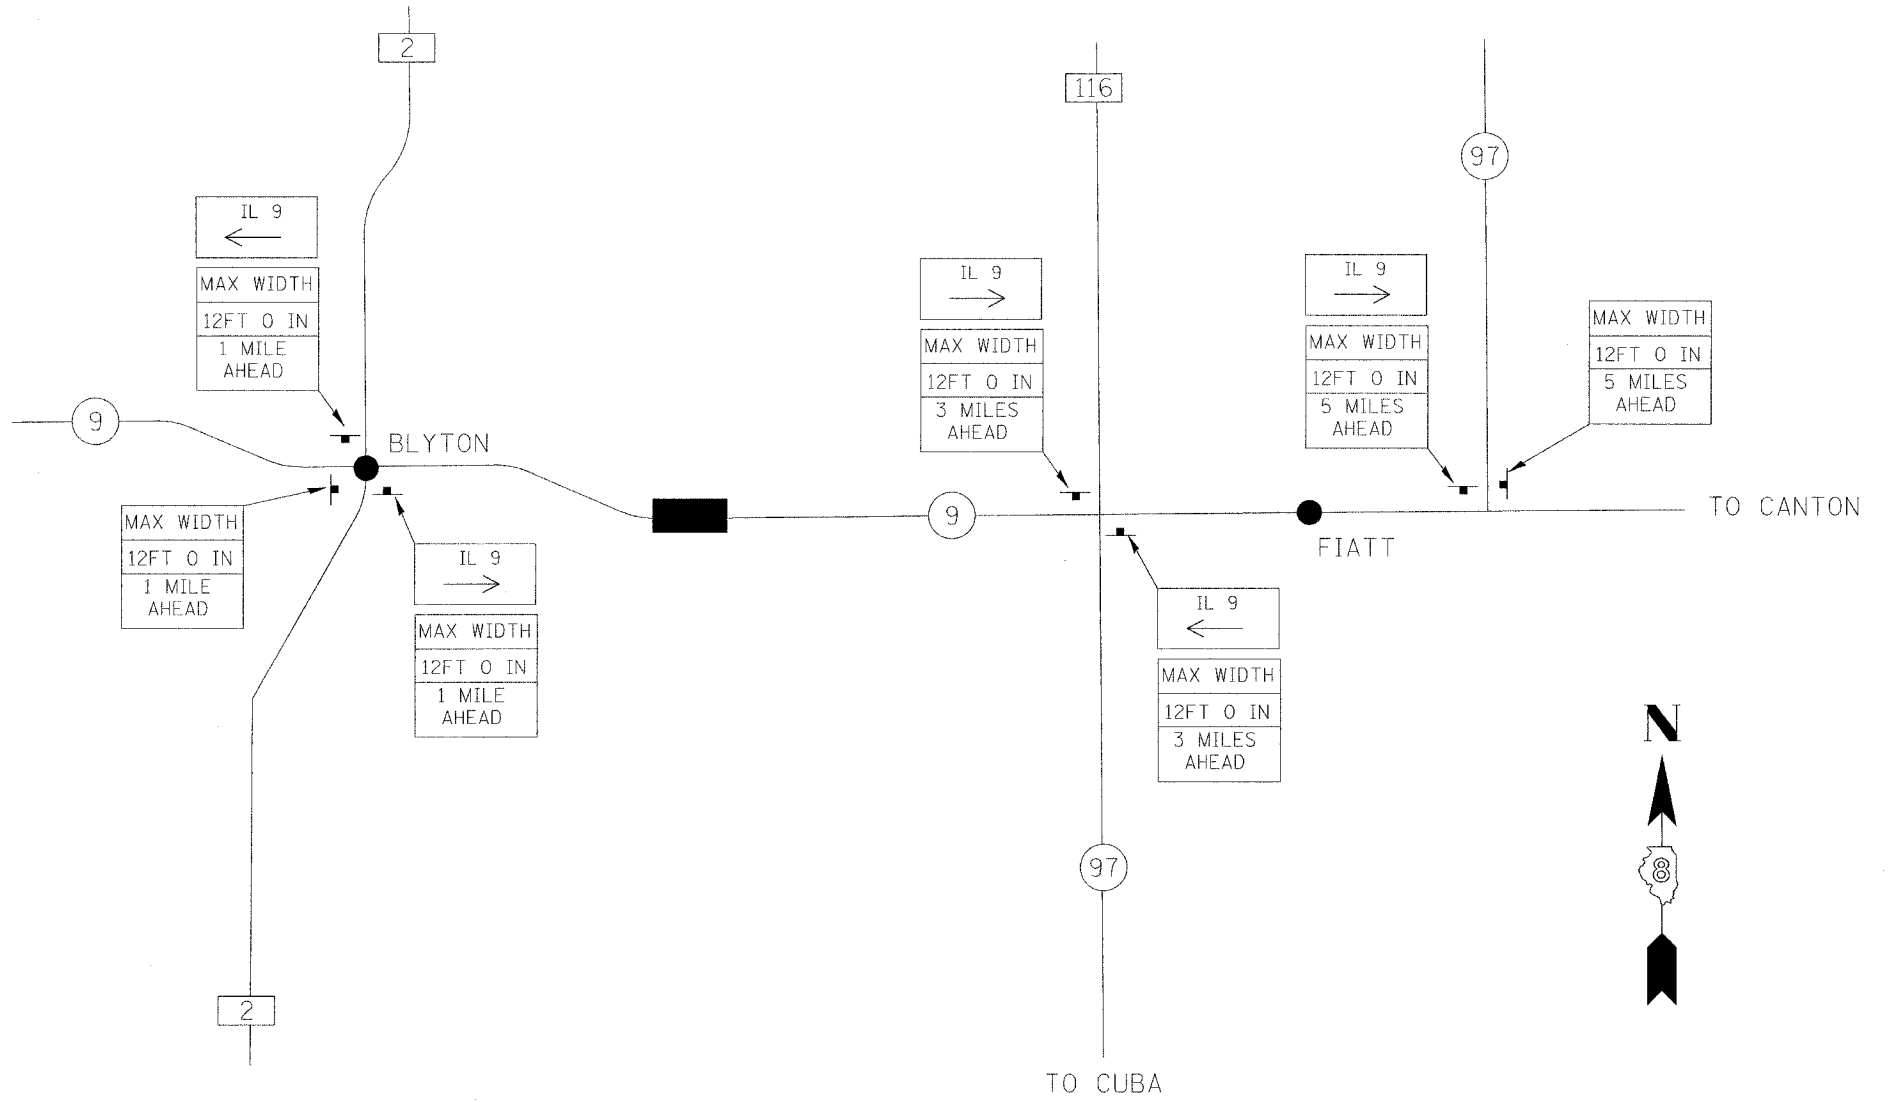

SIGNS REQUIRED

MAX WIDTH  
12FT 0 IN (3)  
1 MILE  
AHEAD

MAX WIDTH  
12FT 0 IN (2)  
5 MILES  
AHEAD

MAX WIDTH  
12FT 0 IN (2)  
3 MILES  
AHEAD

IL 9 (3)  
→

IL 9 (2)  
←

BRIDGE DECK REPLACEMENT  
IL RT 9



REVISIONS	
NAME	DATE

ILLINOIS DEPARTMENT OF TRANSPORTATION  
**WIDE LOAD SIGN LOCATION**  
 FAP ROUTE 685  
 SECTION (39BR)I  
 FULTON COUNTY  
 SCALE: NONE  
 DATE: 2/10/2006  
 DRAWN BY: KBF  
 CHECKED BY: BWP

\$FILE\$  
\$DATE\$