


F.A.P. RTE.	SECTION	COUNTY	TOTAL SHEETS	SHEET NO.
315	34-4	HANCOCK	452	98
STA. 955+00.00 TO STA. 970+00.00		ILLINOIS FED. AID PROJECT		
D-98-551-02				

CONTRACT NO. 72680

PLAN	DATE
SURVEYED	
ALIGNED	
CHECKED	
DATE	

PROFILE	DATE
SURVEYED	
GRADES CHECKED	
NOTED	
DATE	

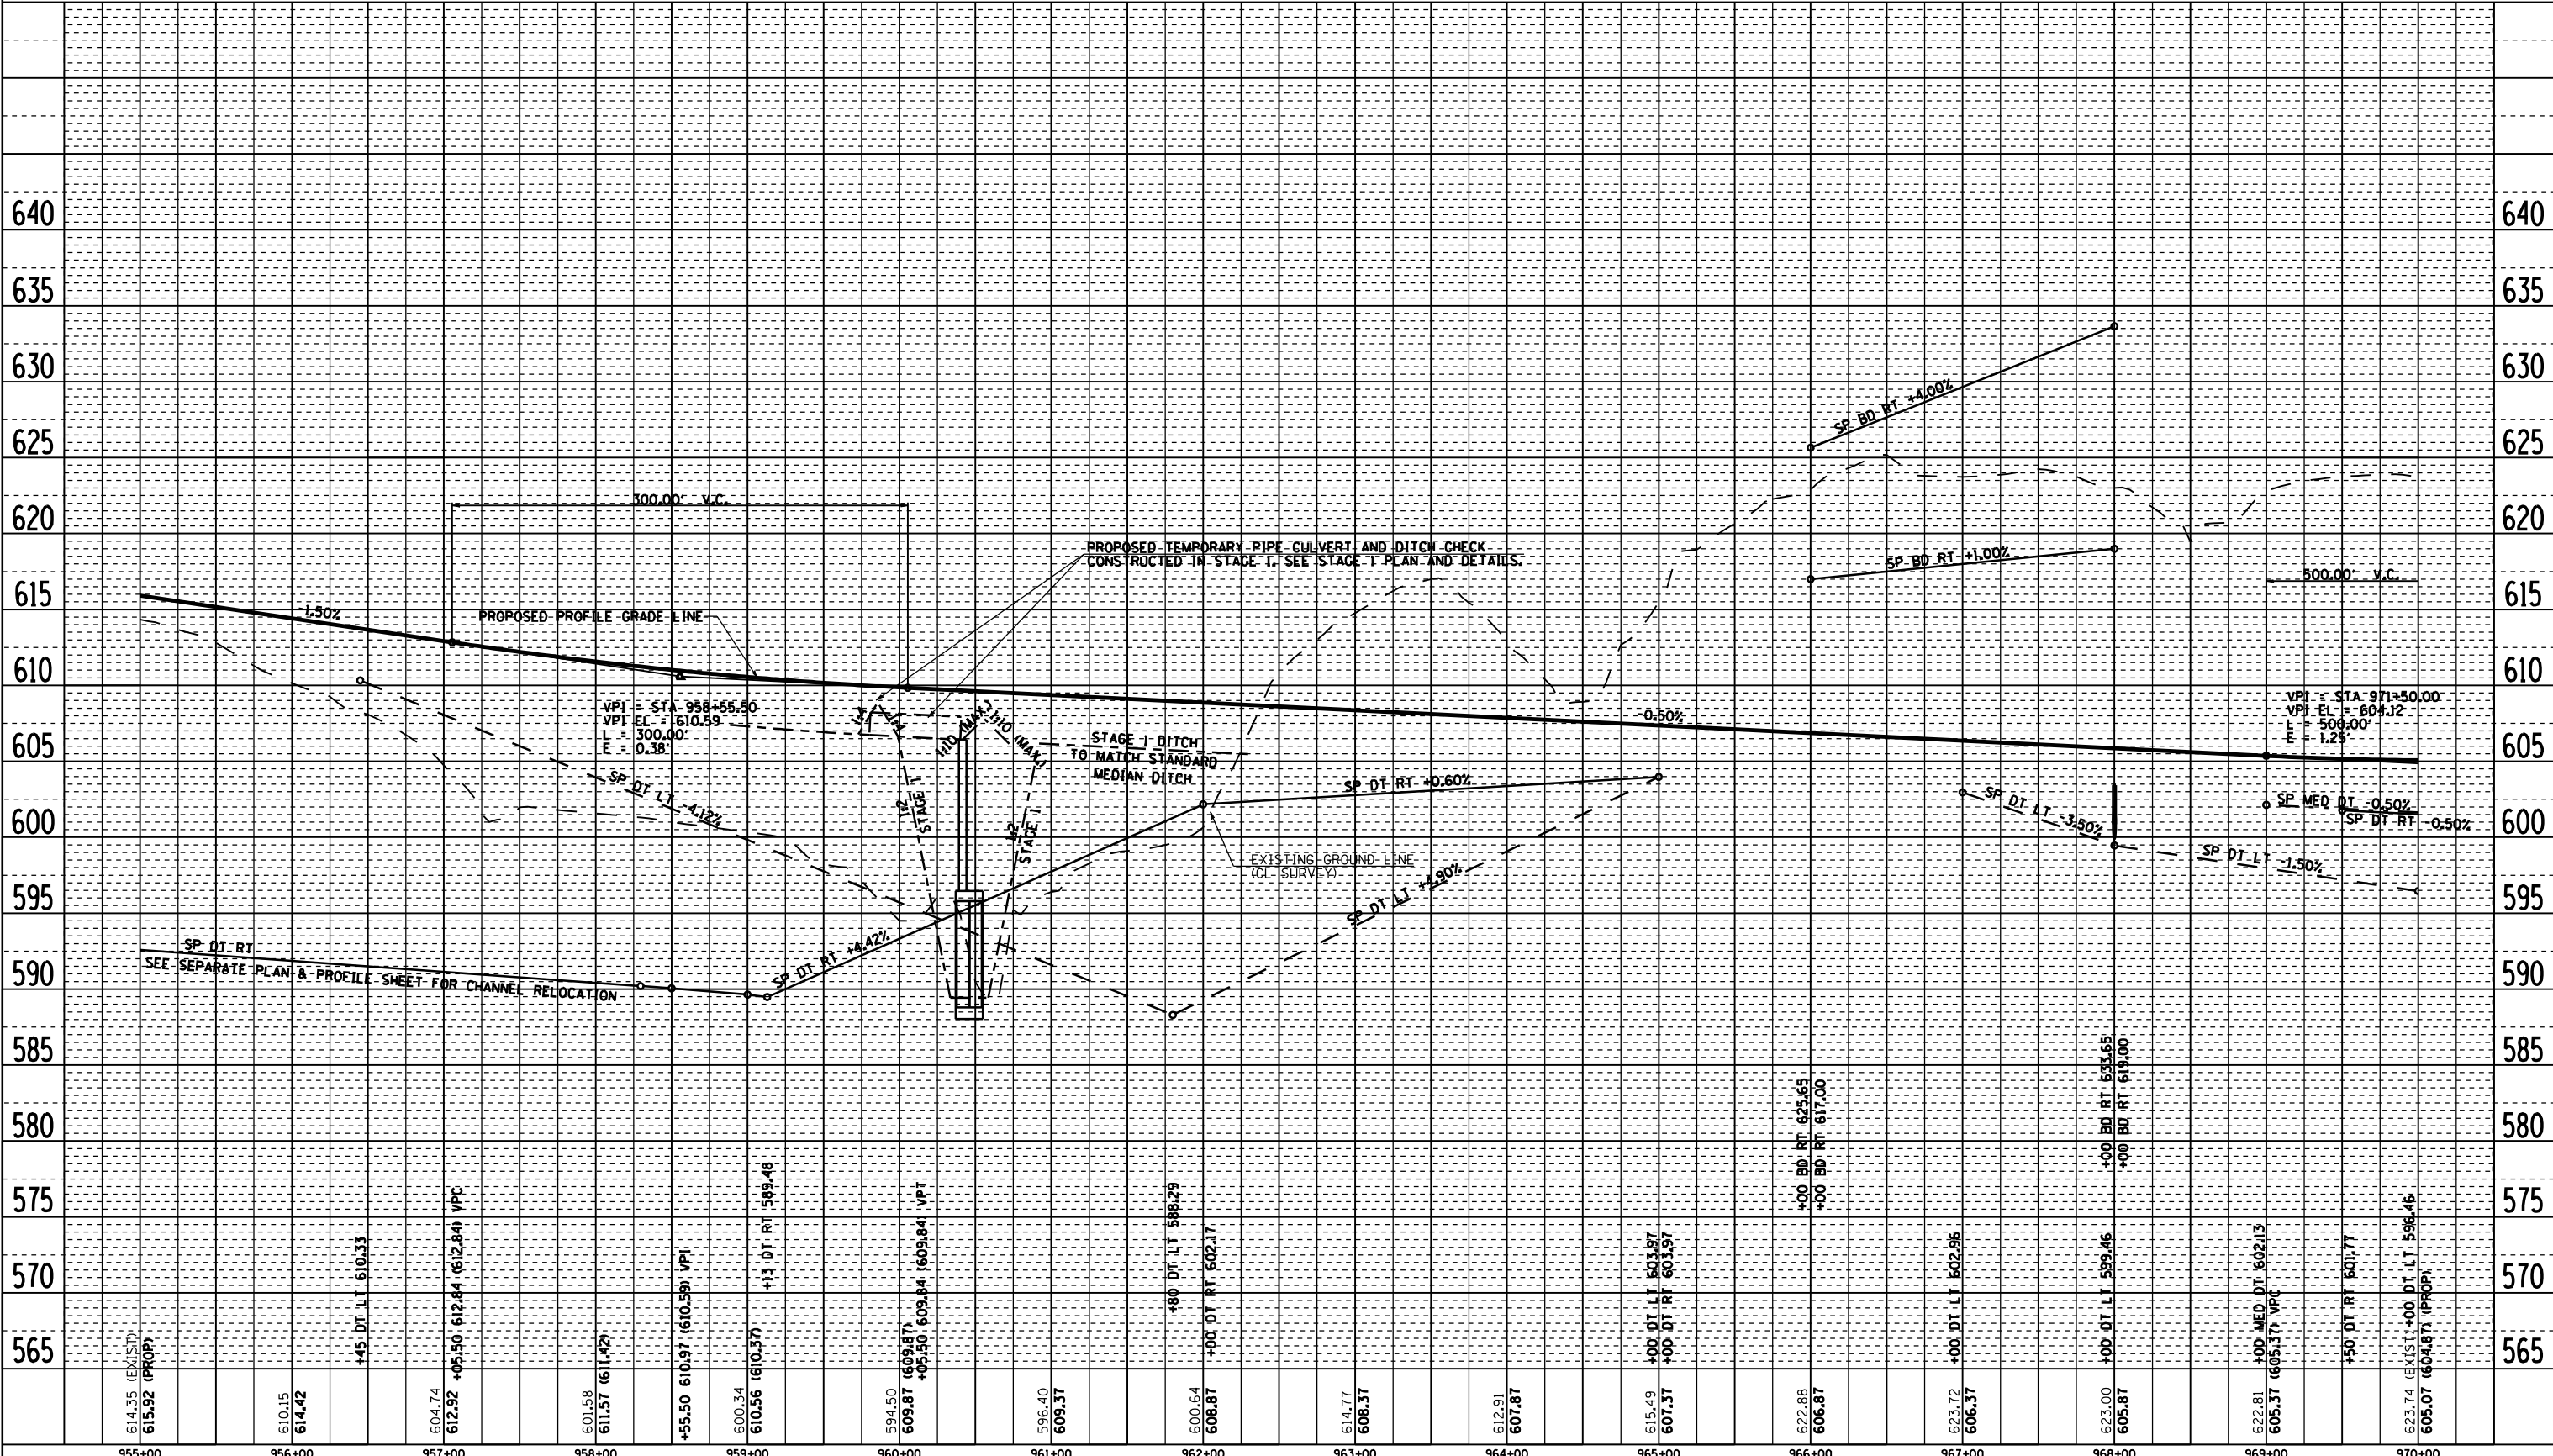

ROADWAY PROFILE FAP 315 (US 136), STA 955+00.00 TO STA 970+00.00