



F.A.P. RTE.	SECTION	COUNTY	TOTAL SHEETS	SHEET NO.
315	34-4	HANCOCK	452	126
FED. ROAD DIST. NO.		ILLINOIS	FED. AID PROJECT	

D-98-551-02
CONTRACT NO. 72680

POINT	STATION	OFFSET	ELEVATION
A1	978+75.25	25.00' LT	614.99
A2	978+86.83	24.10' LT	615.15
A3	978+98.12	21.42' LT	615.30
A4	979+08.87	17.03' LT	615.46
A5	979+18.79	11.03' LT	615.61
A6	979+21.00	8.03' LT	615.65
A7	979+21.01	4.30' LT	615.64
A8	979+18.81	1.29' LT	615.59
A9	979+08.76	4.85' RT	615.38
A10	978+97.87	9.34' RT	615.17
A11	978+86.42	12.08' RT	614.96
A12	978+74.68	13.00' RT	614.75
B1	980+25.26	25.00' RT	617.24
B2	980+13.53	24.08' RT	616.96
B3	980+02.09	21.34' RT	616.68
B4	979+91.21	16.85' RT	616.40
B5	979+81.16	10.71' RT	616.12
B6	979+78.97	7.70' RT	616.05
B7	979+78.98	3.98' RT	616.04
B8	979+81.18	0.97' RT	616.09
B9	979+91.10	5.03' LT	616.32
B10	980+01.83	9.42' LT	616.55
B11	980+13.12	12.10' LT	616.77
B12	980+24.69	13.00' LT	617.00
C	979+50.00	50.00' RT	616.12
D	979+50.00	50.00' LT	616.12

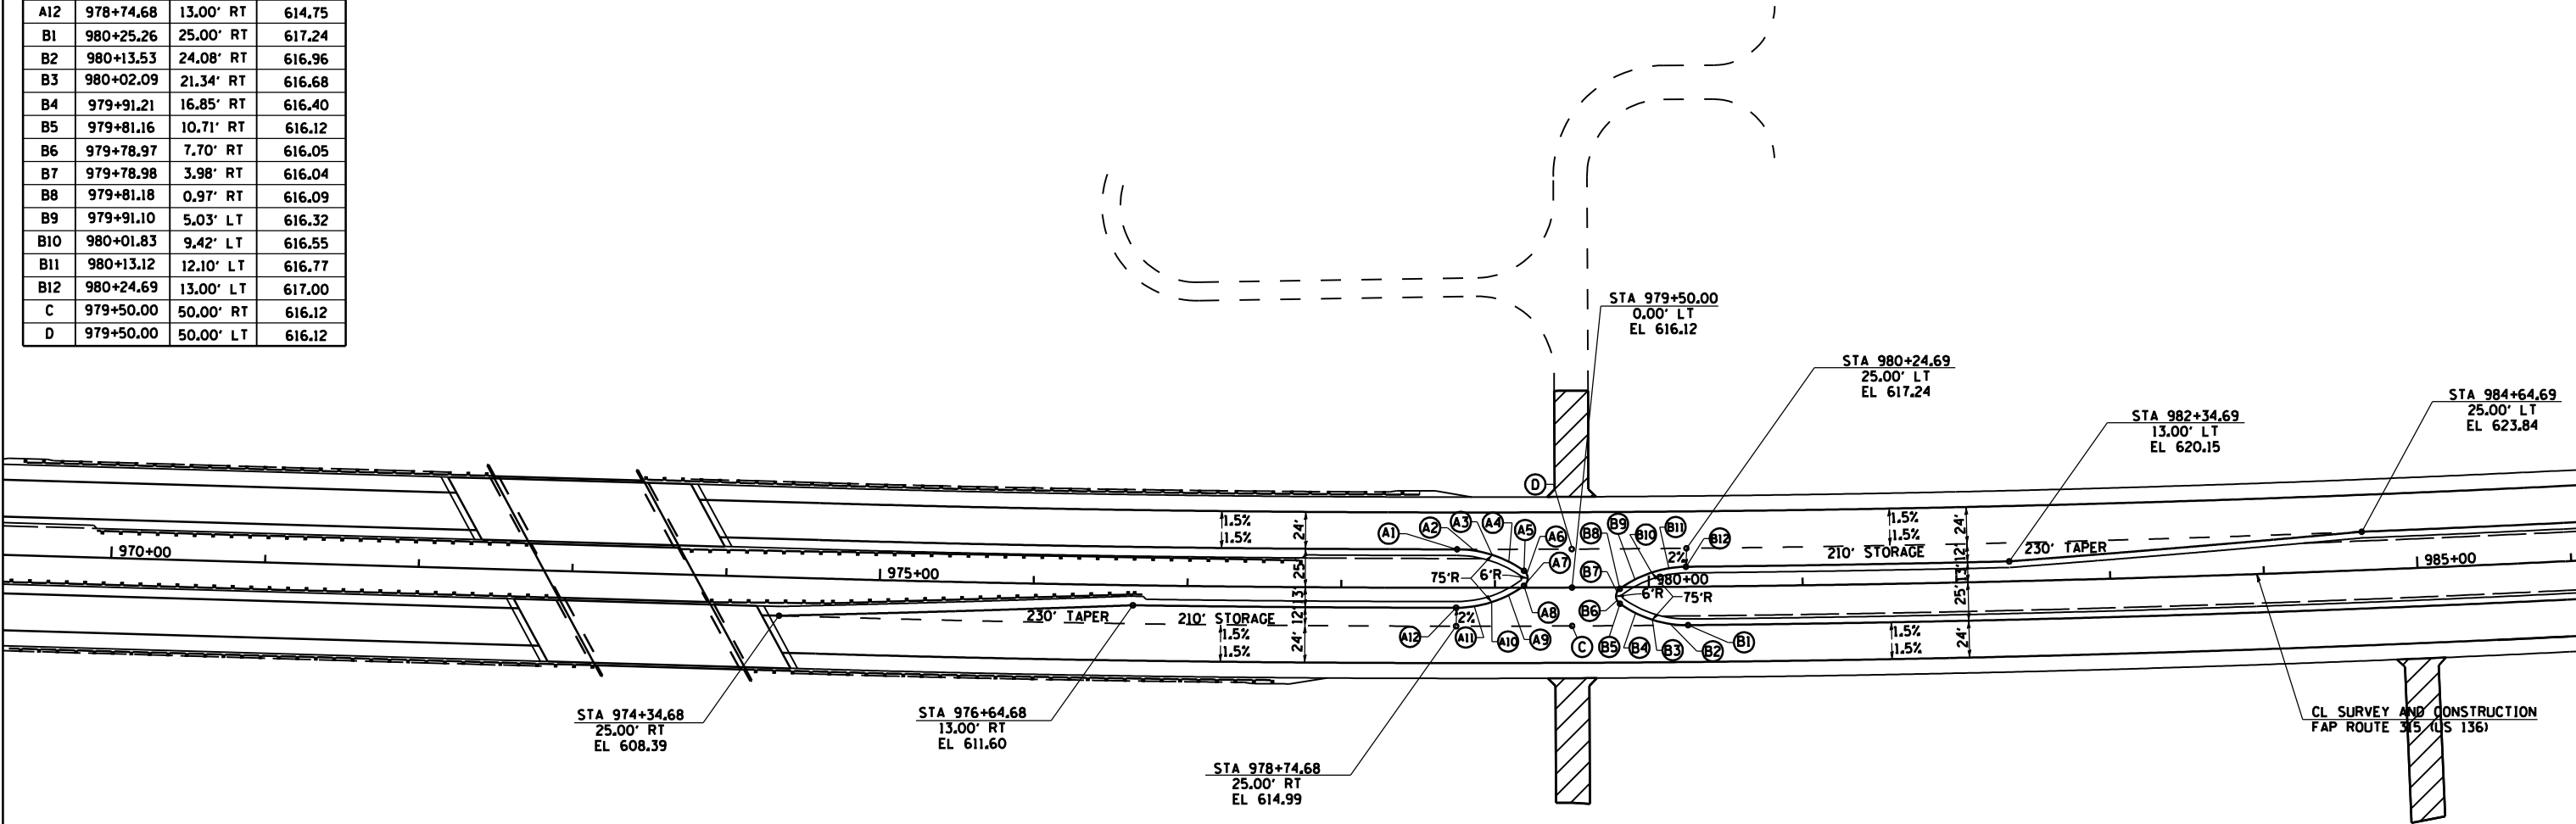

1.5% CROSS SLOPE OF PAVEMENT (DOWN)

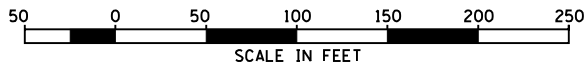

REVISIONS	
NAME	DATE

ILLINOIS DEPARTMENT OF TRANSPORTATION
**FAP ROUTE 315
 INTERSECTION DETAILS
 CROSSOVER @ STA 979+50.00**
 DATE 1/31/06
 DRAWN BY JCG
 CHECKED BY JRB