
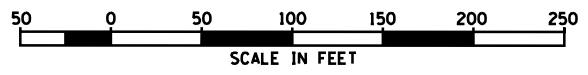


F.A.P. RTE.	SECTION	COUNTY	TOTAL SHEETS	SHEET NO.
315	34-4	HANCOCK	452	160
STA. 910+00.00		TO STA. 925+00.00		
FED. ROAD DIST. NO.	ILLINOIS	FED. AID PROJECT		

CONTRACT NO. 72680

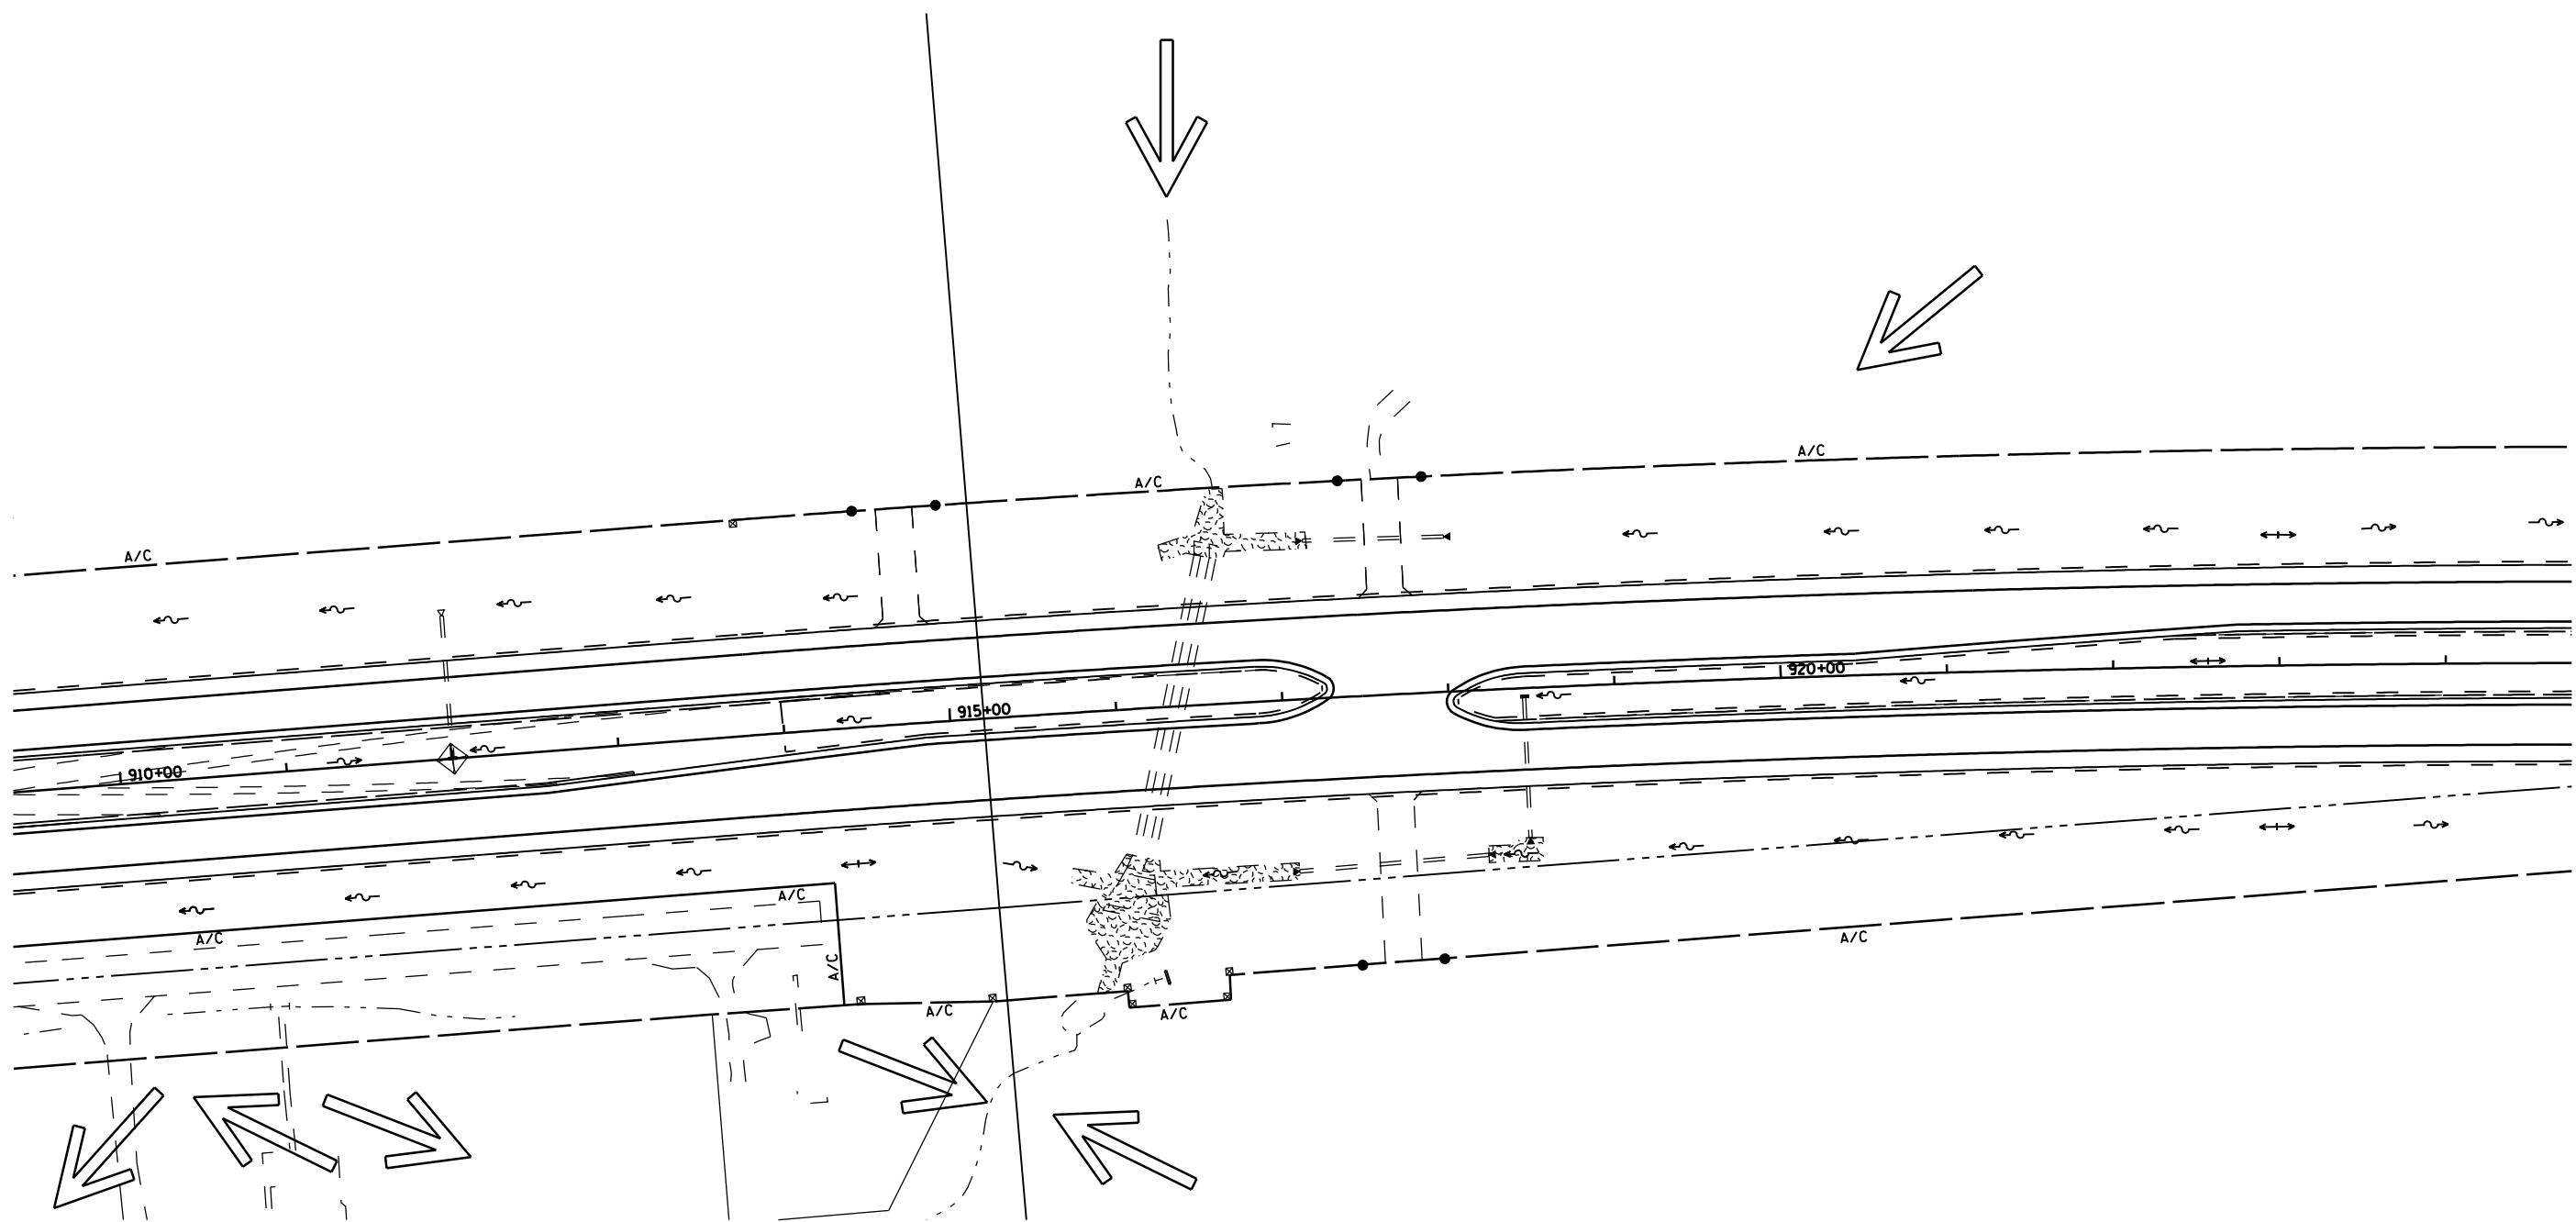

REVISIONS	
NAME	DATE

ILLINOIS DEPARTMENT OF TRANSPORTATION
 FAP 315 (US 136)
 STORMWATER POLLUTION
 PREVENTION PLAN
 STA 910+00 TO STA 925+00

SCALE: 1" = 50'-0"
 DATE 1/31/06

DRAWN BY JCG
 CHECKED BY JRB