


BY	DATE
SURVEYED	
PLOTTED	
NOTE BOOK	
AREAS	
CHECKED	
NO.	

BY	DATE
SURVEYED	
PLOTTED	
NOTE BOOK	
AREAS	
CHECKED	
NO.	

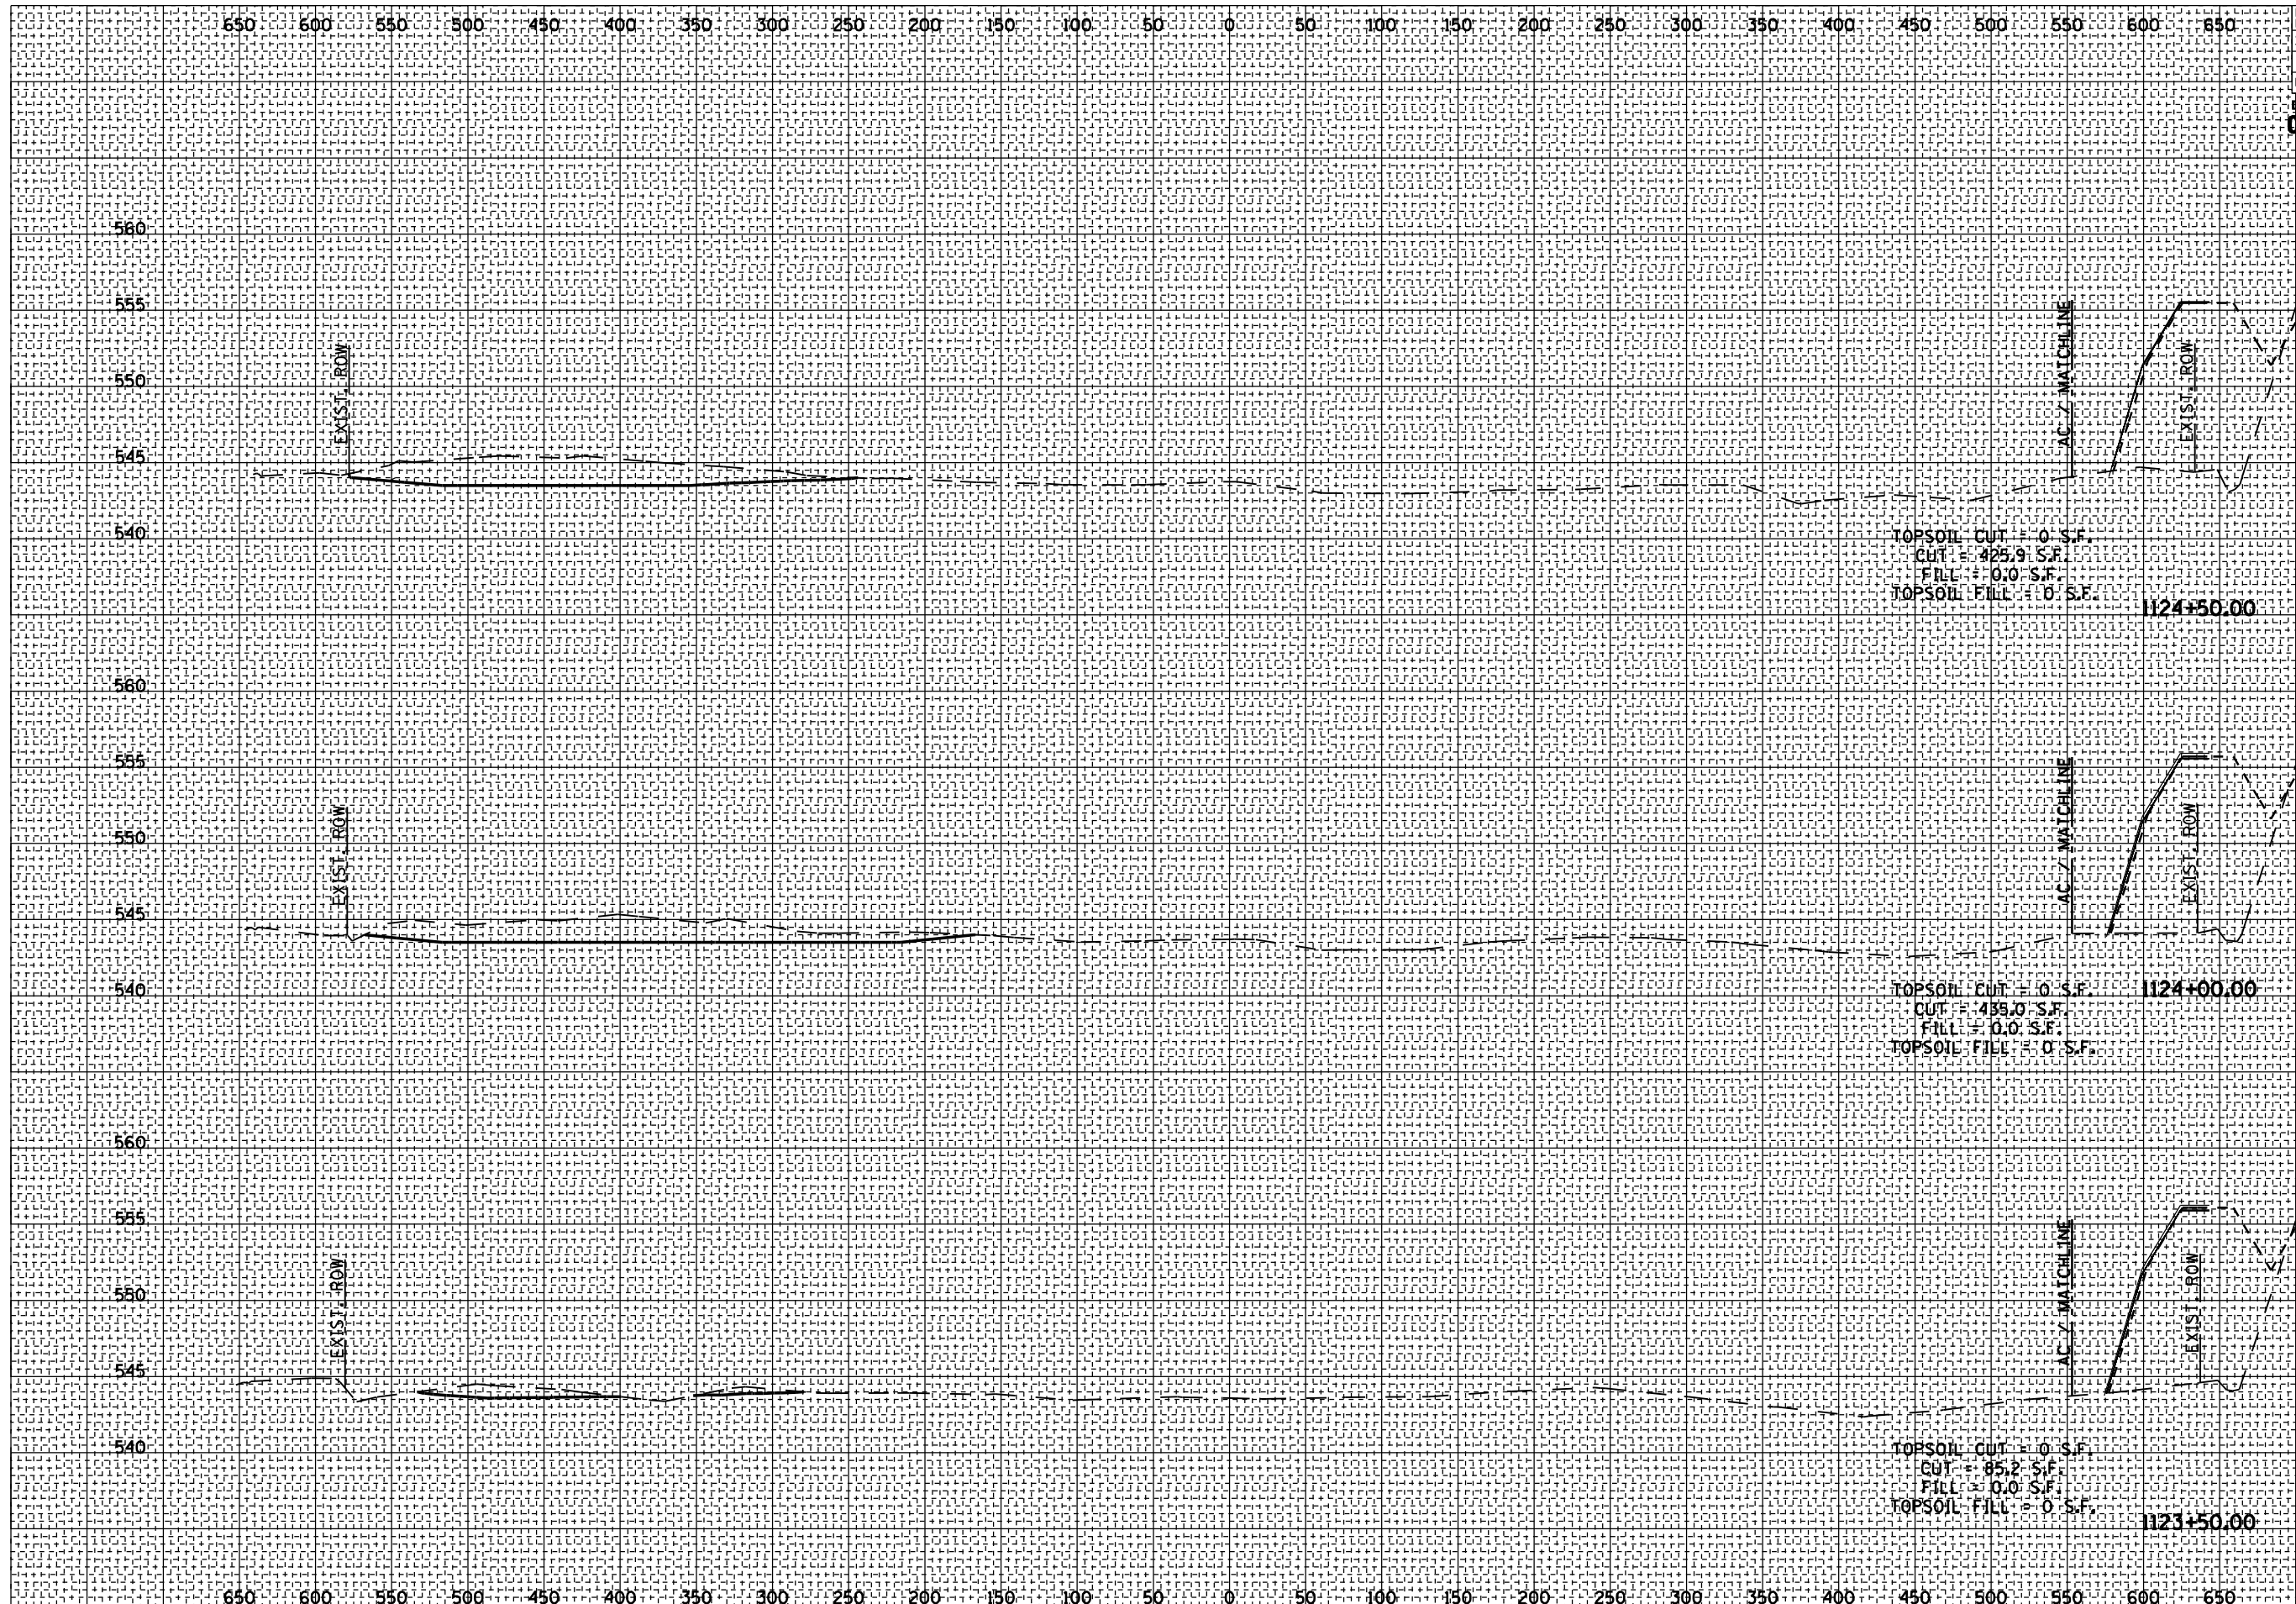

F.A. RTE.	SECTION	COUNTY	TOTAL SHEETS	SHEET NO.
315	34-4	HANCOCK	452	254
STA. 1123+50.00 TO STA. 1124+50.00				
FED. ROAD DIST. NO. ILLINOIS FED. AID PROJECT				
0-98-591-02				
CONTRACT NO. 72680				