



F.A.I. RTE.	SECTION	COUNTY	TOTAL SHEETS	SHEET NO.
55	84-4B-111	SANGAMON	9	7
STA.		TO STA.		
FED. ROAD DIST. NO.	ILLINOIS	FED. AID PROJECT		

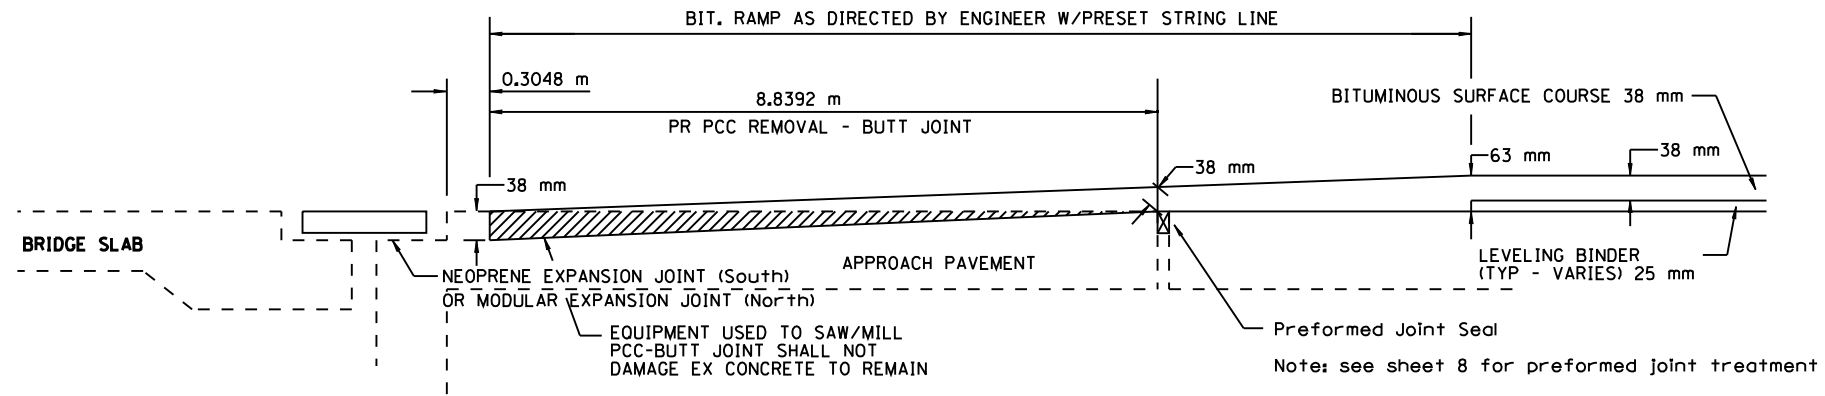

BUTT JOINT - SECTION A-A

SAW CUTS TO BE INCLUDED WITH PORTLAND CEMENT CONCRETE SURFACE REMOVAL - BUTT JOINT

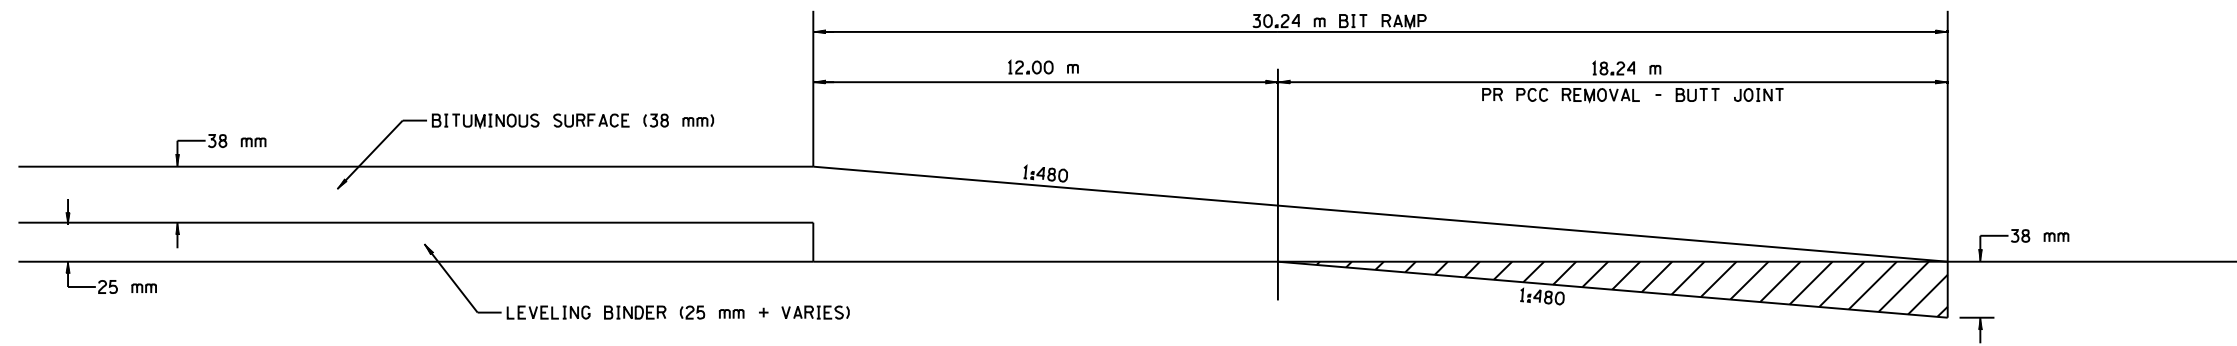

BUTT JOINT - SECTION B-B

PLOT DATE : 1/20/2006
 FILE NAME : c:\prowork\111\8032808.dwg
 PLOT SCALE : 20x110 mm / in.
 USER NAME : laughlin-1

REVISIONS	
NAME	DATE

ILLINOIS DEPARTMENT OF TRANSPORTATION

BUTT JOINT DETAIL

FBI 55
 SECTION 84-4B-111
 SANGAMON COUNTY

SCALE: VERT.
 HORIZ.
 DATE

DRAWN BY
 CHECKED BY