


F.A. RTE.	SECTION	COUNTY	TOTAL SHEETS	SHEET NO.
121	134RS-4	LOGAN	67	14
STA. 349+00.00 TO STA. 355+00.00				
FED. ROAD DIST. NO. 6 ILLINOIS FED. AID PROJECT				

PLAN SUBMITTED BY DATE
 PLOTTED BY DATE
 CHECKED BY DATE
 NOTE BOOK NO. DATE
 PLOTTED FILE NAME

PROFILE SUBMITTED BY DATE
 PLOTTED BY DATE
 CHECKED BY DATE
 NOTE BOOK NO. DATE
 STRUCTURE NOTATIONS CHRD

PLOT DATE: 2/18/2006
 FILE NAME: c:\projects\72a12\p72a12.dwg
 PLOT SCALE: 42.25% / IN.
 USER: mgf / burroughs

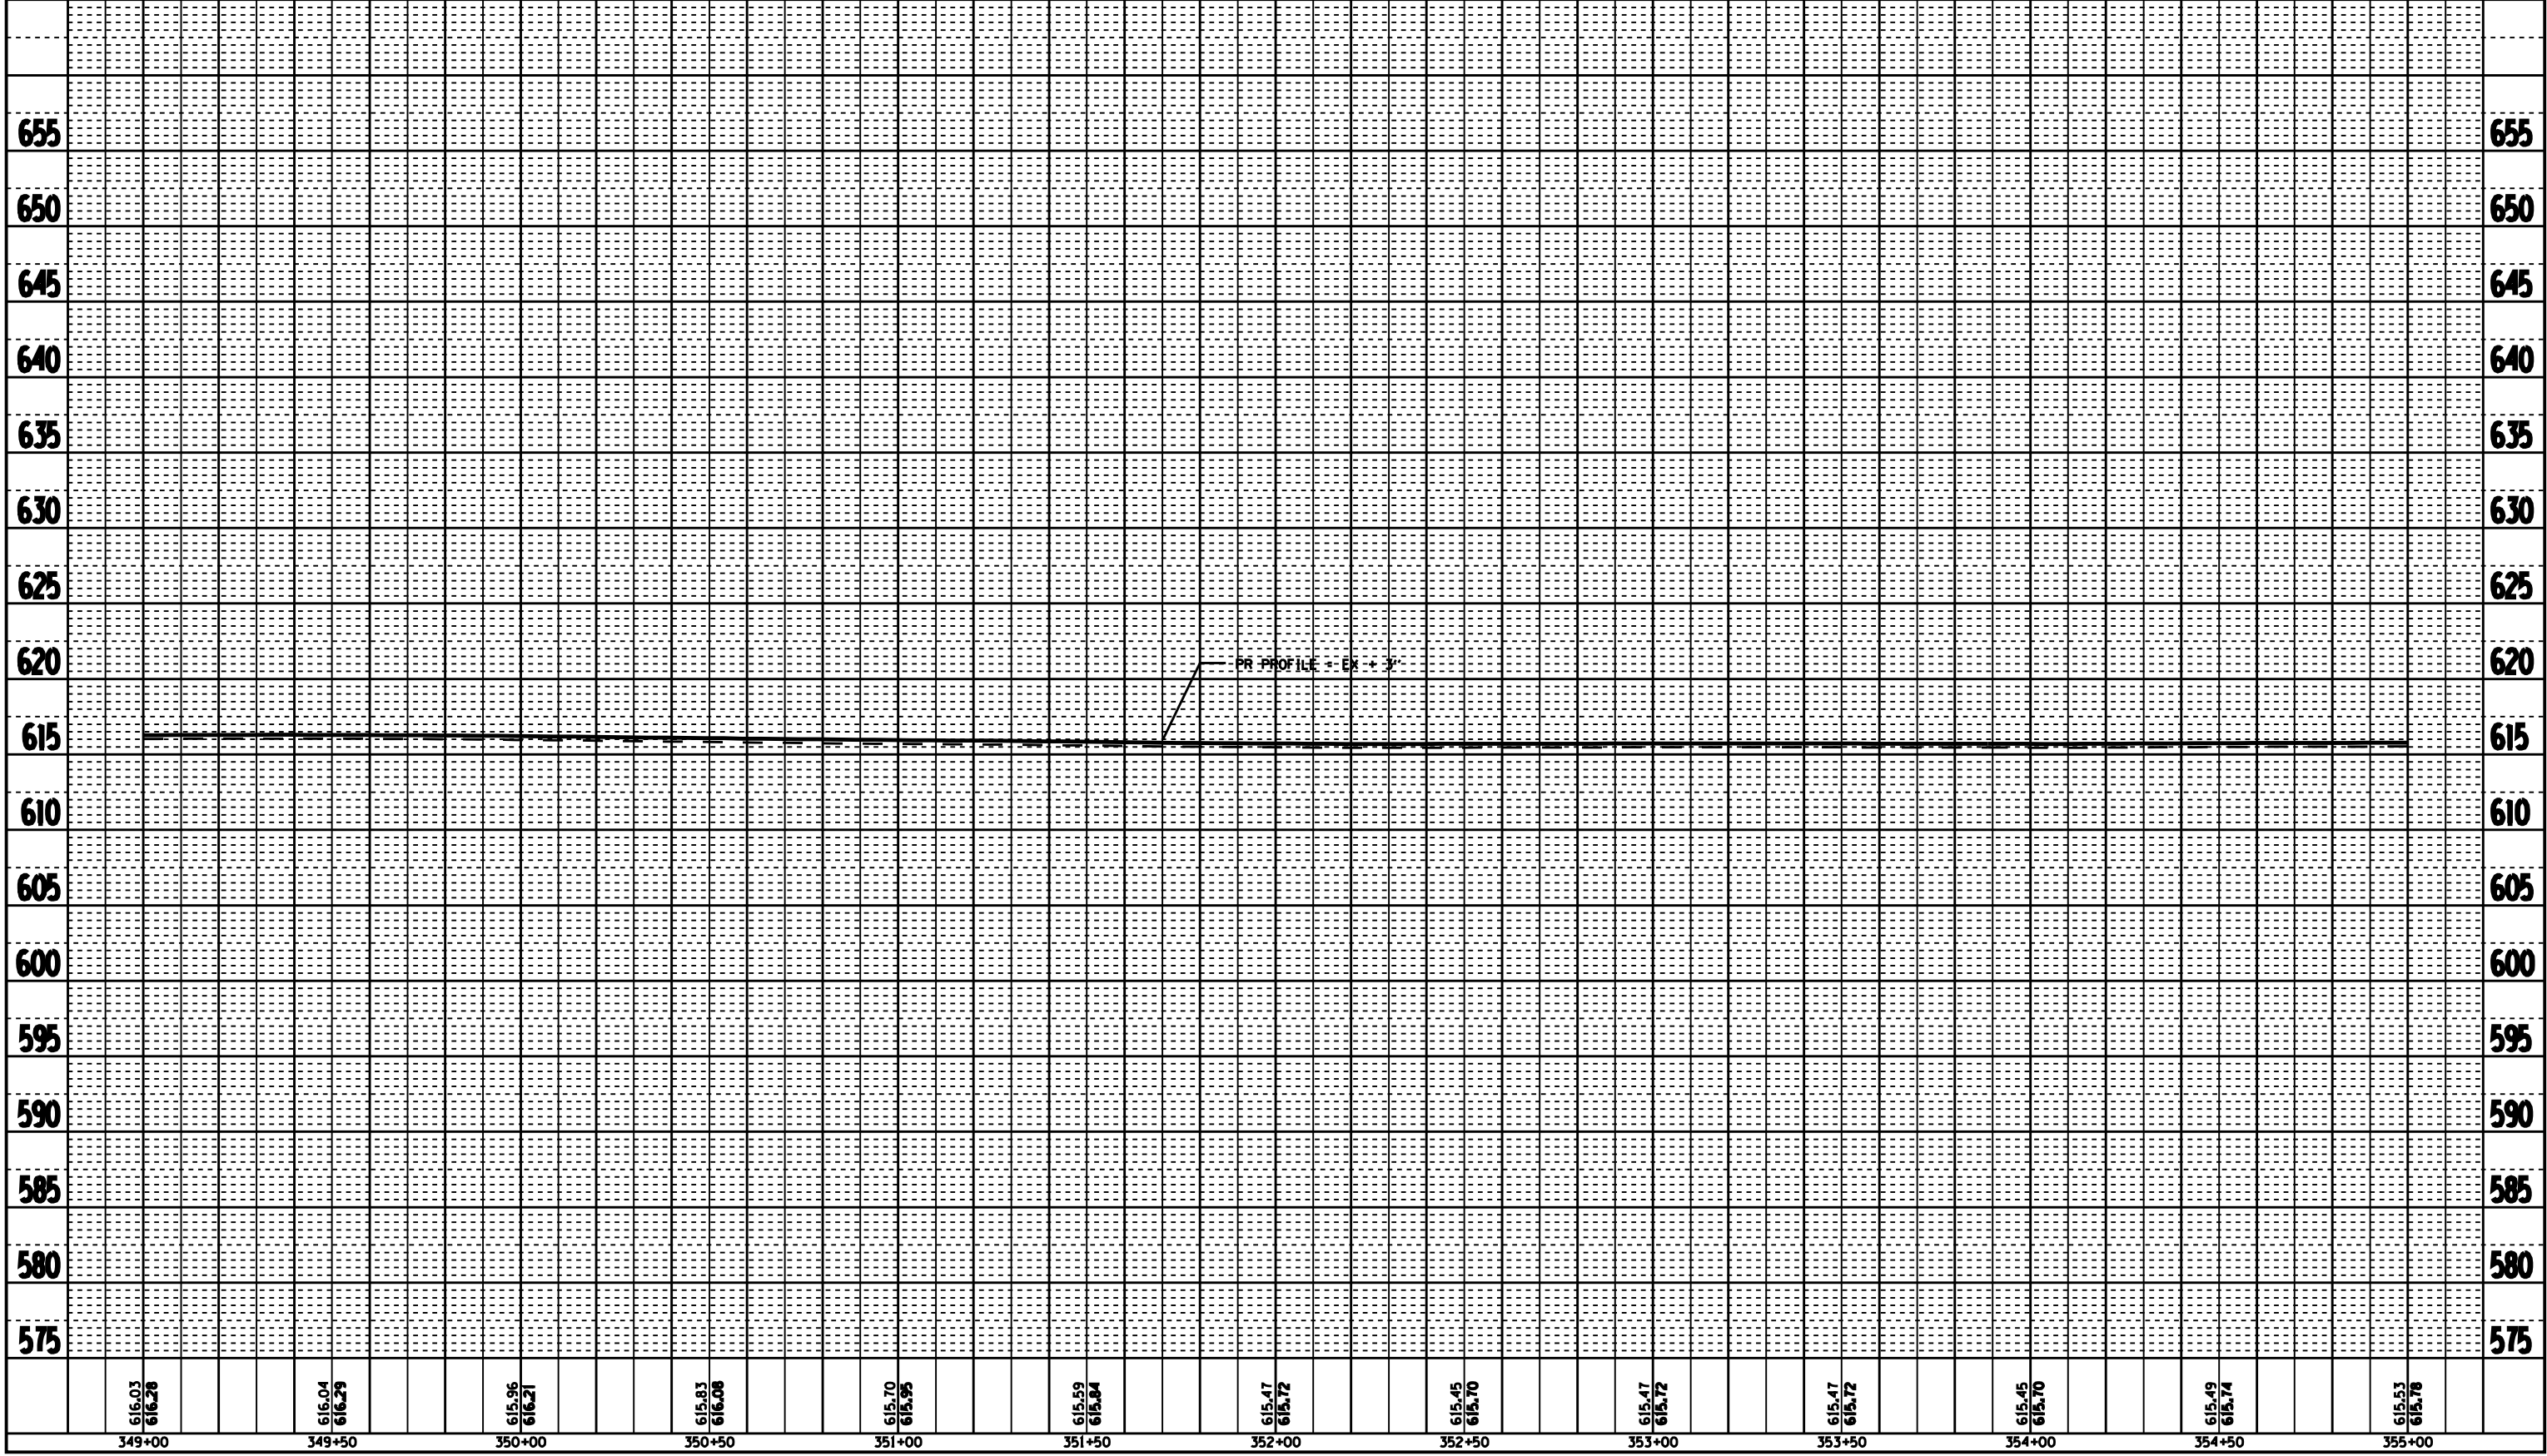

PROFILE VIEW—FOURTH STREET