

F.A. RTE.	SECTION	COUNTY	TOTAL SHEETS	SHEET NO.
121	134RS-4	LOGAN	67	16
STA. 355+00.00		TO STA. 361+00.00		
FED. ROAD DIST. NO. 6		ILLINOIS FED. AID PROJECT		

PLAN

DATE: _____ BY: _____

REVISIONS:

NO. _____ DATE _____

DESCRIPTION:

DATE: _____ BY: _____

PROFILE

DATE: _____ BY: _____


REVISIONS:

NO. _____ DATE _____

DESCRIPTION:

DATE: _____ BY: _____

PLOT DATE: 2/16/2006
 FILE NAME: c:\projects\72a12\72a12p16.dwg
 PLOT SCALE: 1/4" = 1'-0"
 USER: mjb

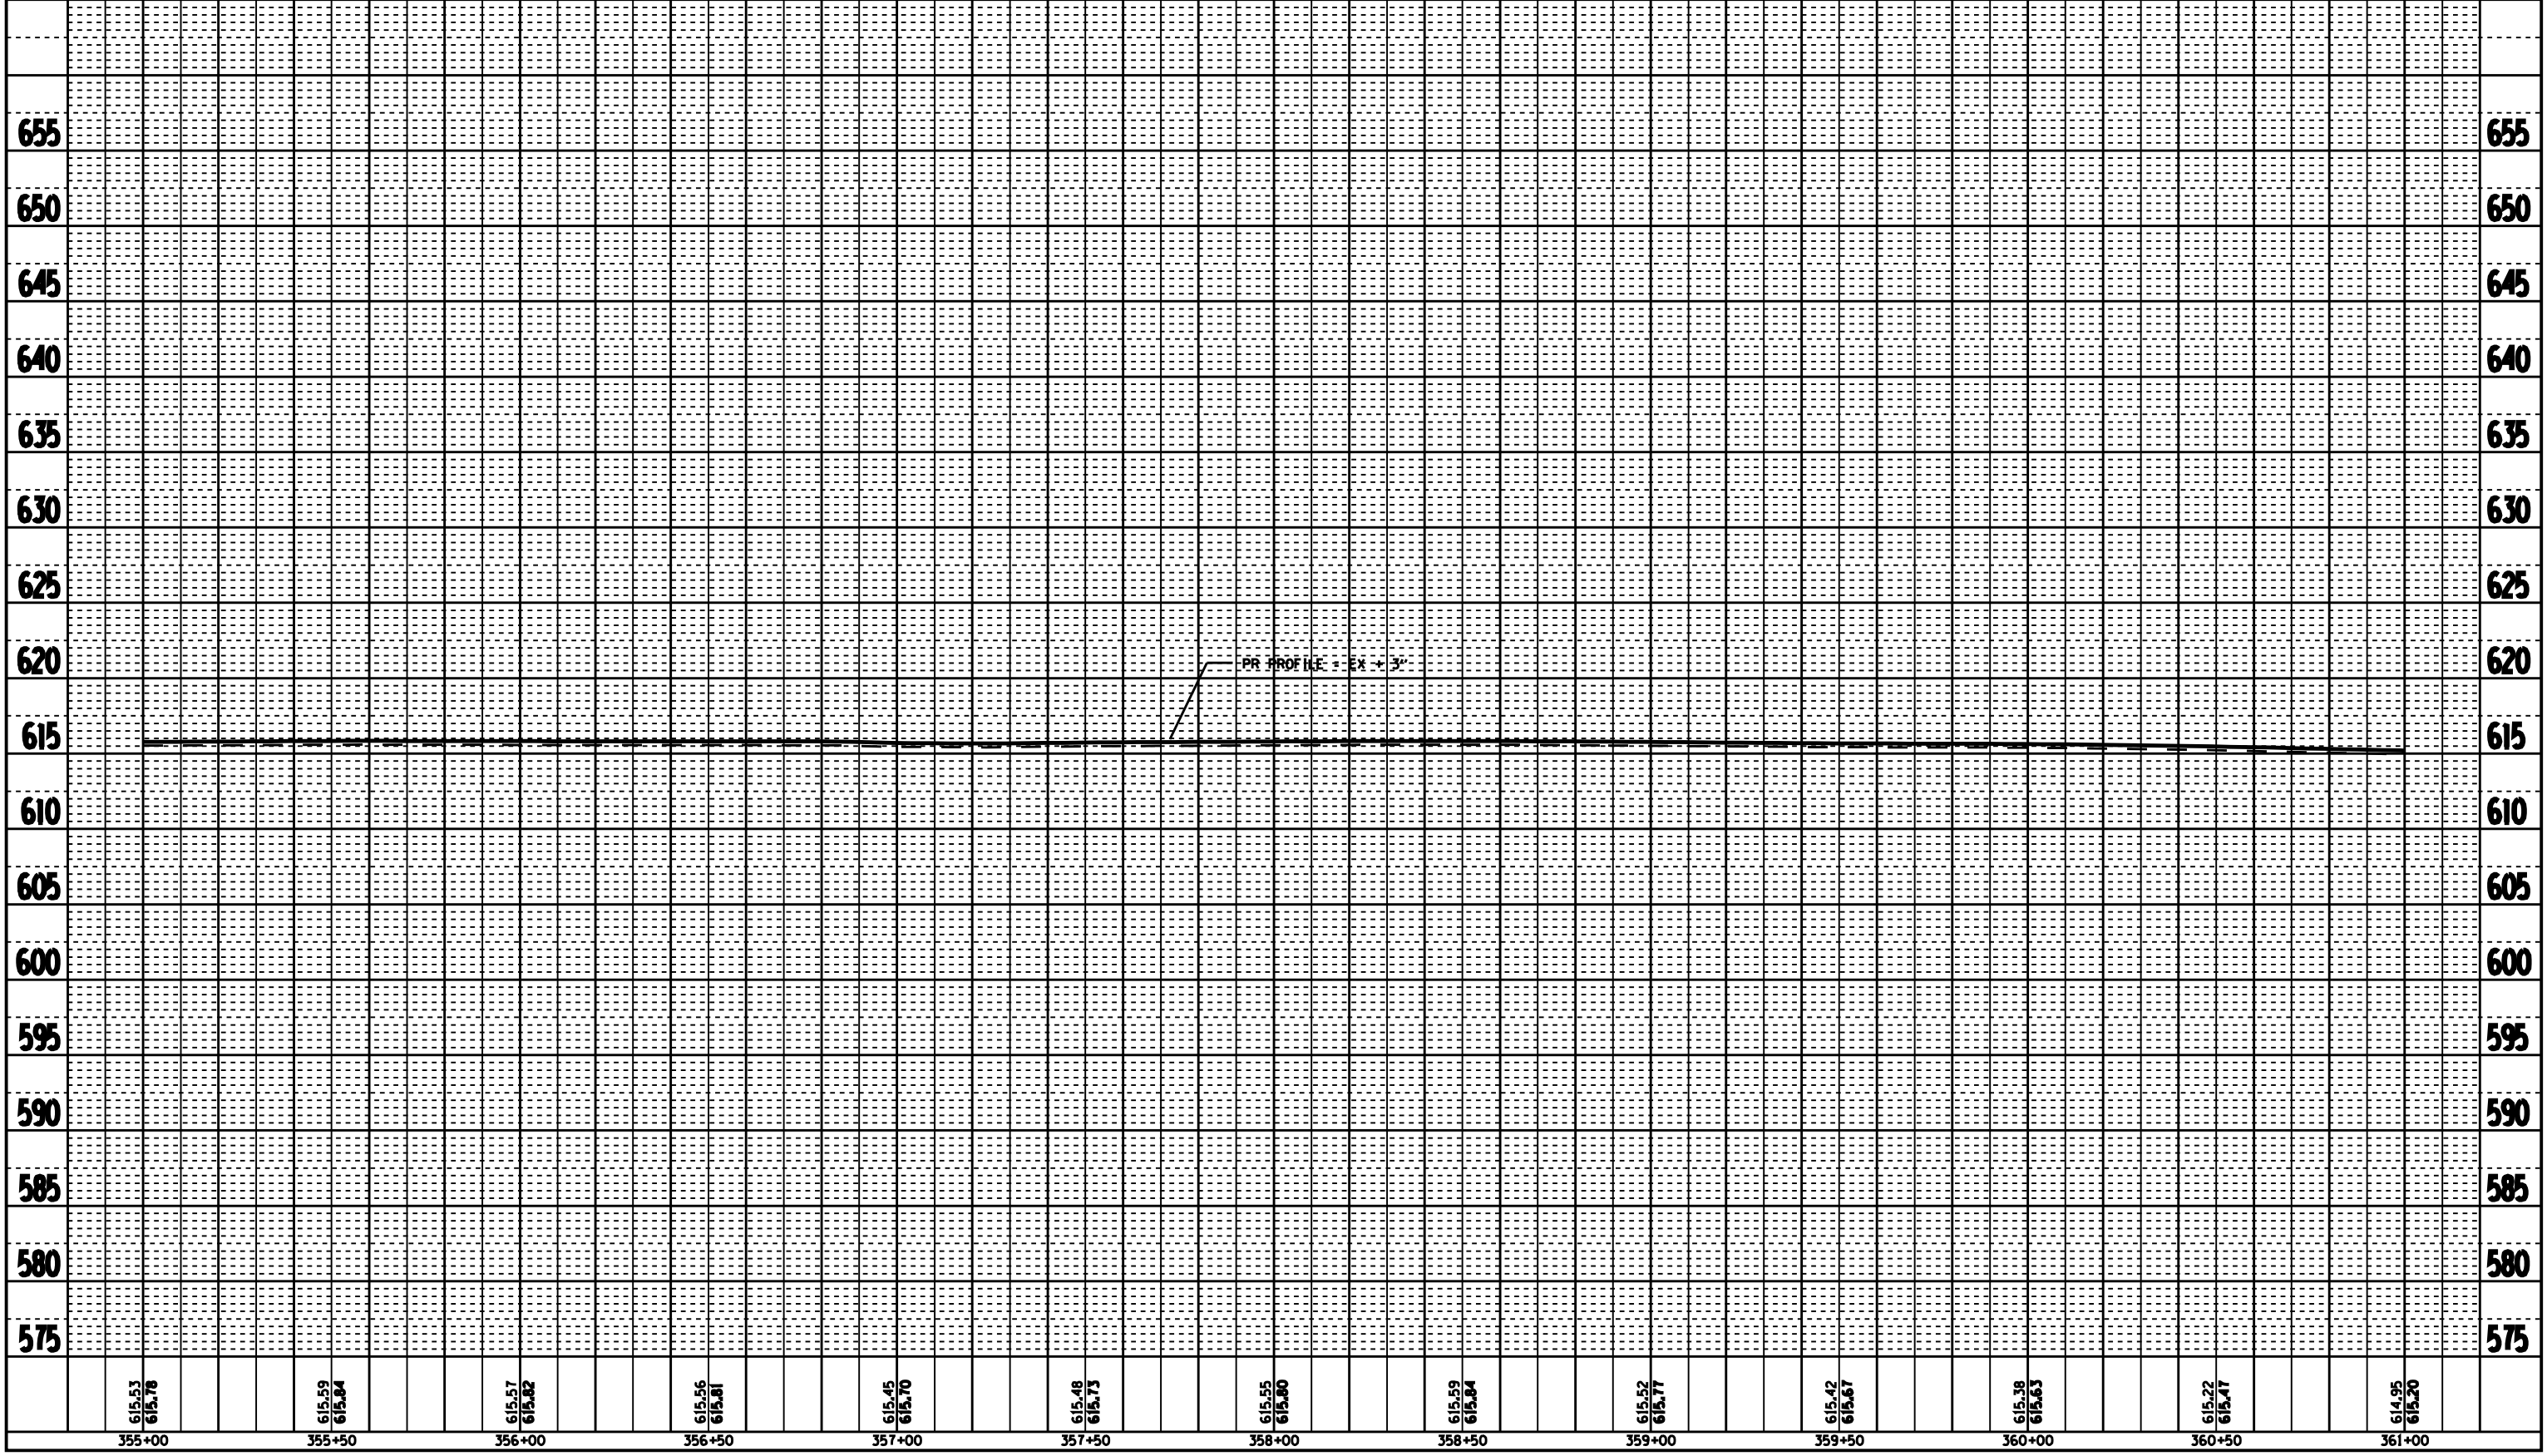

PROFILE VIEW-FOURTH STREET