


F.A. RTE.	SECTION	COUNTY	TOTAL SHEETS	SHEET NO.
121	134RS-4	LOGAN	67	17
STA. 361+00.00		TO STA. 367+00.00		
FED. ROAD DIST. NO. 6		ILLINOIS	FED. AID PROJECT	

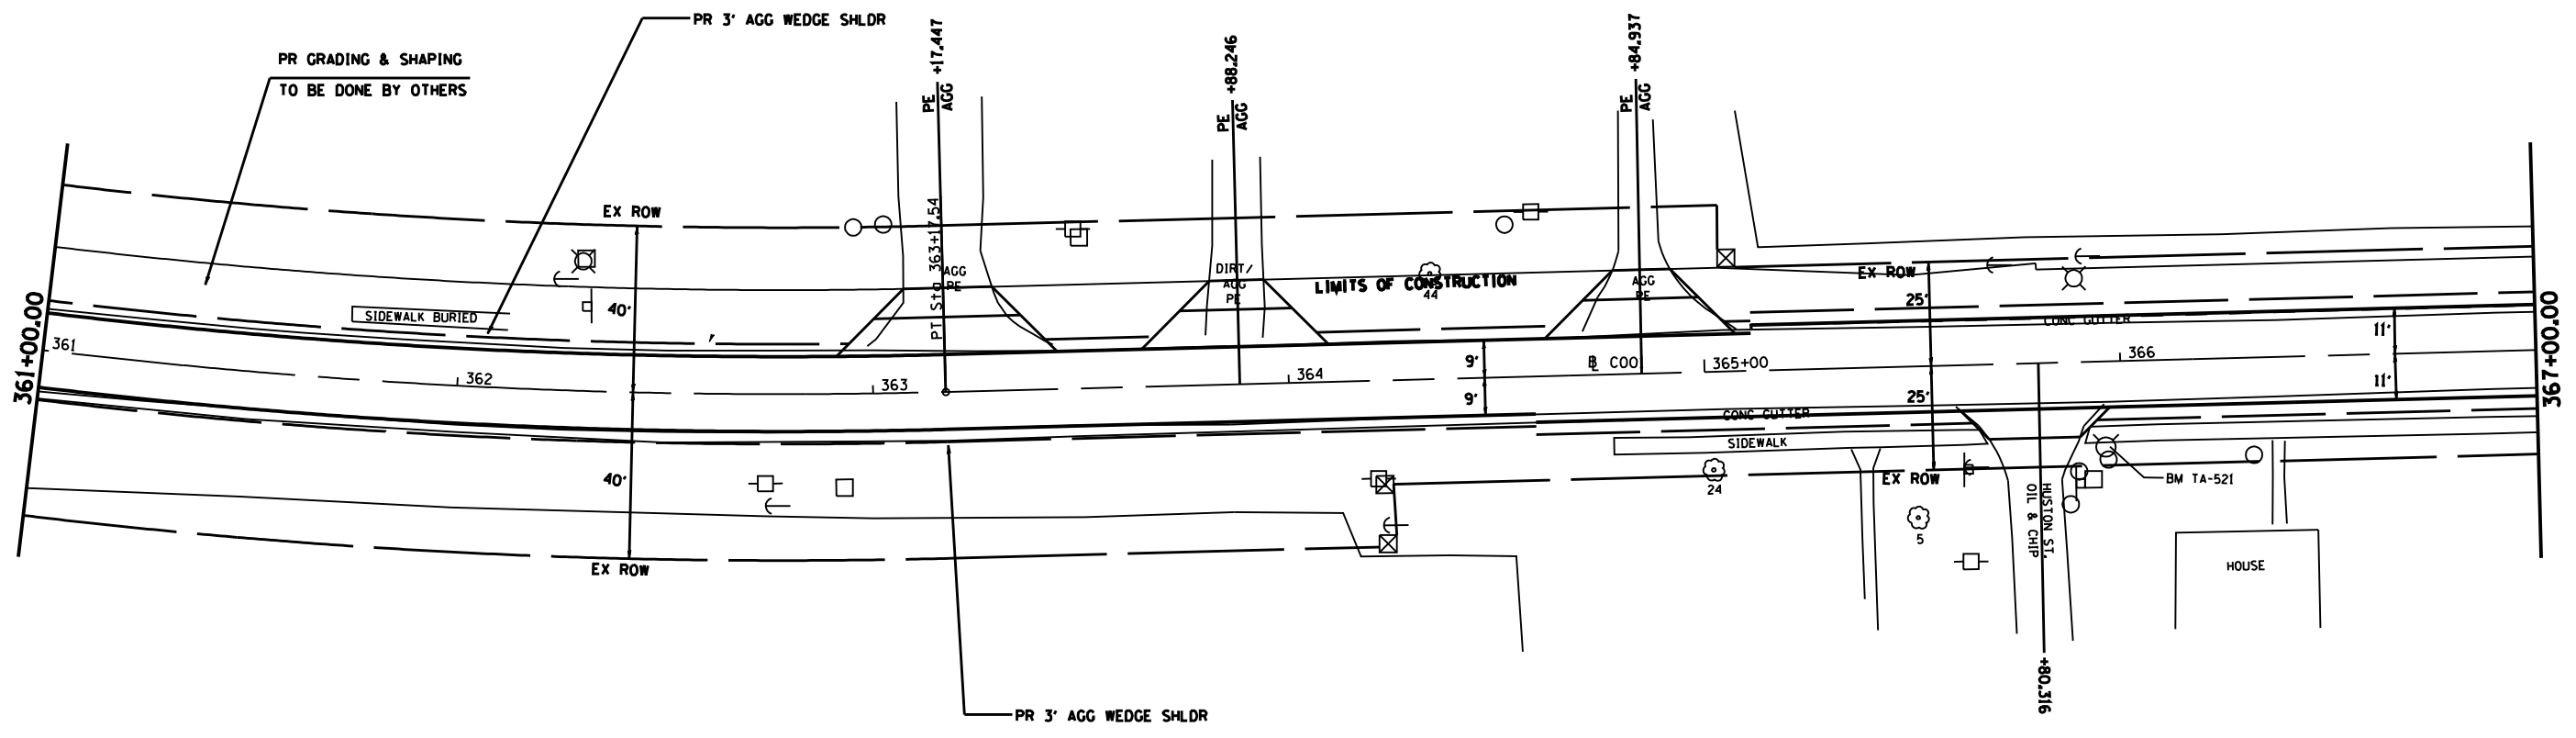

PLOT DATE: 12/02/2006
 FILE NAME: c:\puro\proj\10000000\10000000.dwg
 PLOT SCALE: 1/4" = 1'-0"
 USER NAME: jbrunham

REVISIONS	
NAME	DATE

ILLINOIS DEPARTMENT OF TRANSPORTATION

**PLAN VIEW
FOURTH STREET**

SCALE: VERT. 1" = 20'
HORIZ. 1" = 40'

DATE: _____

DRAWN BY: BDK
CHECKED BY: JCN