

| F.A. RTE. | SECTION | COUNTY | TOTAL SHEETS | SHEET NO. |
|-----------------------|---------|-------------------|------------------|-----------|
| 121 | 134RS-4 | LOGAN | 67 | 18 |
| STA. 361+00.00 | | TO STA. 367+00.00 | | |
| FED. ROAD DIST. NO. 6 | | ILLINOIS | FED. AID PROJECT | |

PLAN

DATE: _____ BY: _____

REVISIONS:

NO. _____ DATE _____ BY _____

NOTE BOOK NO. _____

FILE NAME: _____

PROFILE

DATE: _____ BY: _____


REVISIONS:

NO. _____ DATE _____ BY _____

NOTE BOOK NO. _____

FILE NAME: _____

PLOT DATE: 2/16/2006
 FILE NAME: c:\projects\72a12\72a12p18.dwg
 PLOT SCALE: 1/4" = 1'-0"
 USER: jrb

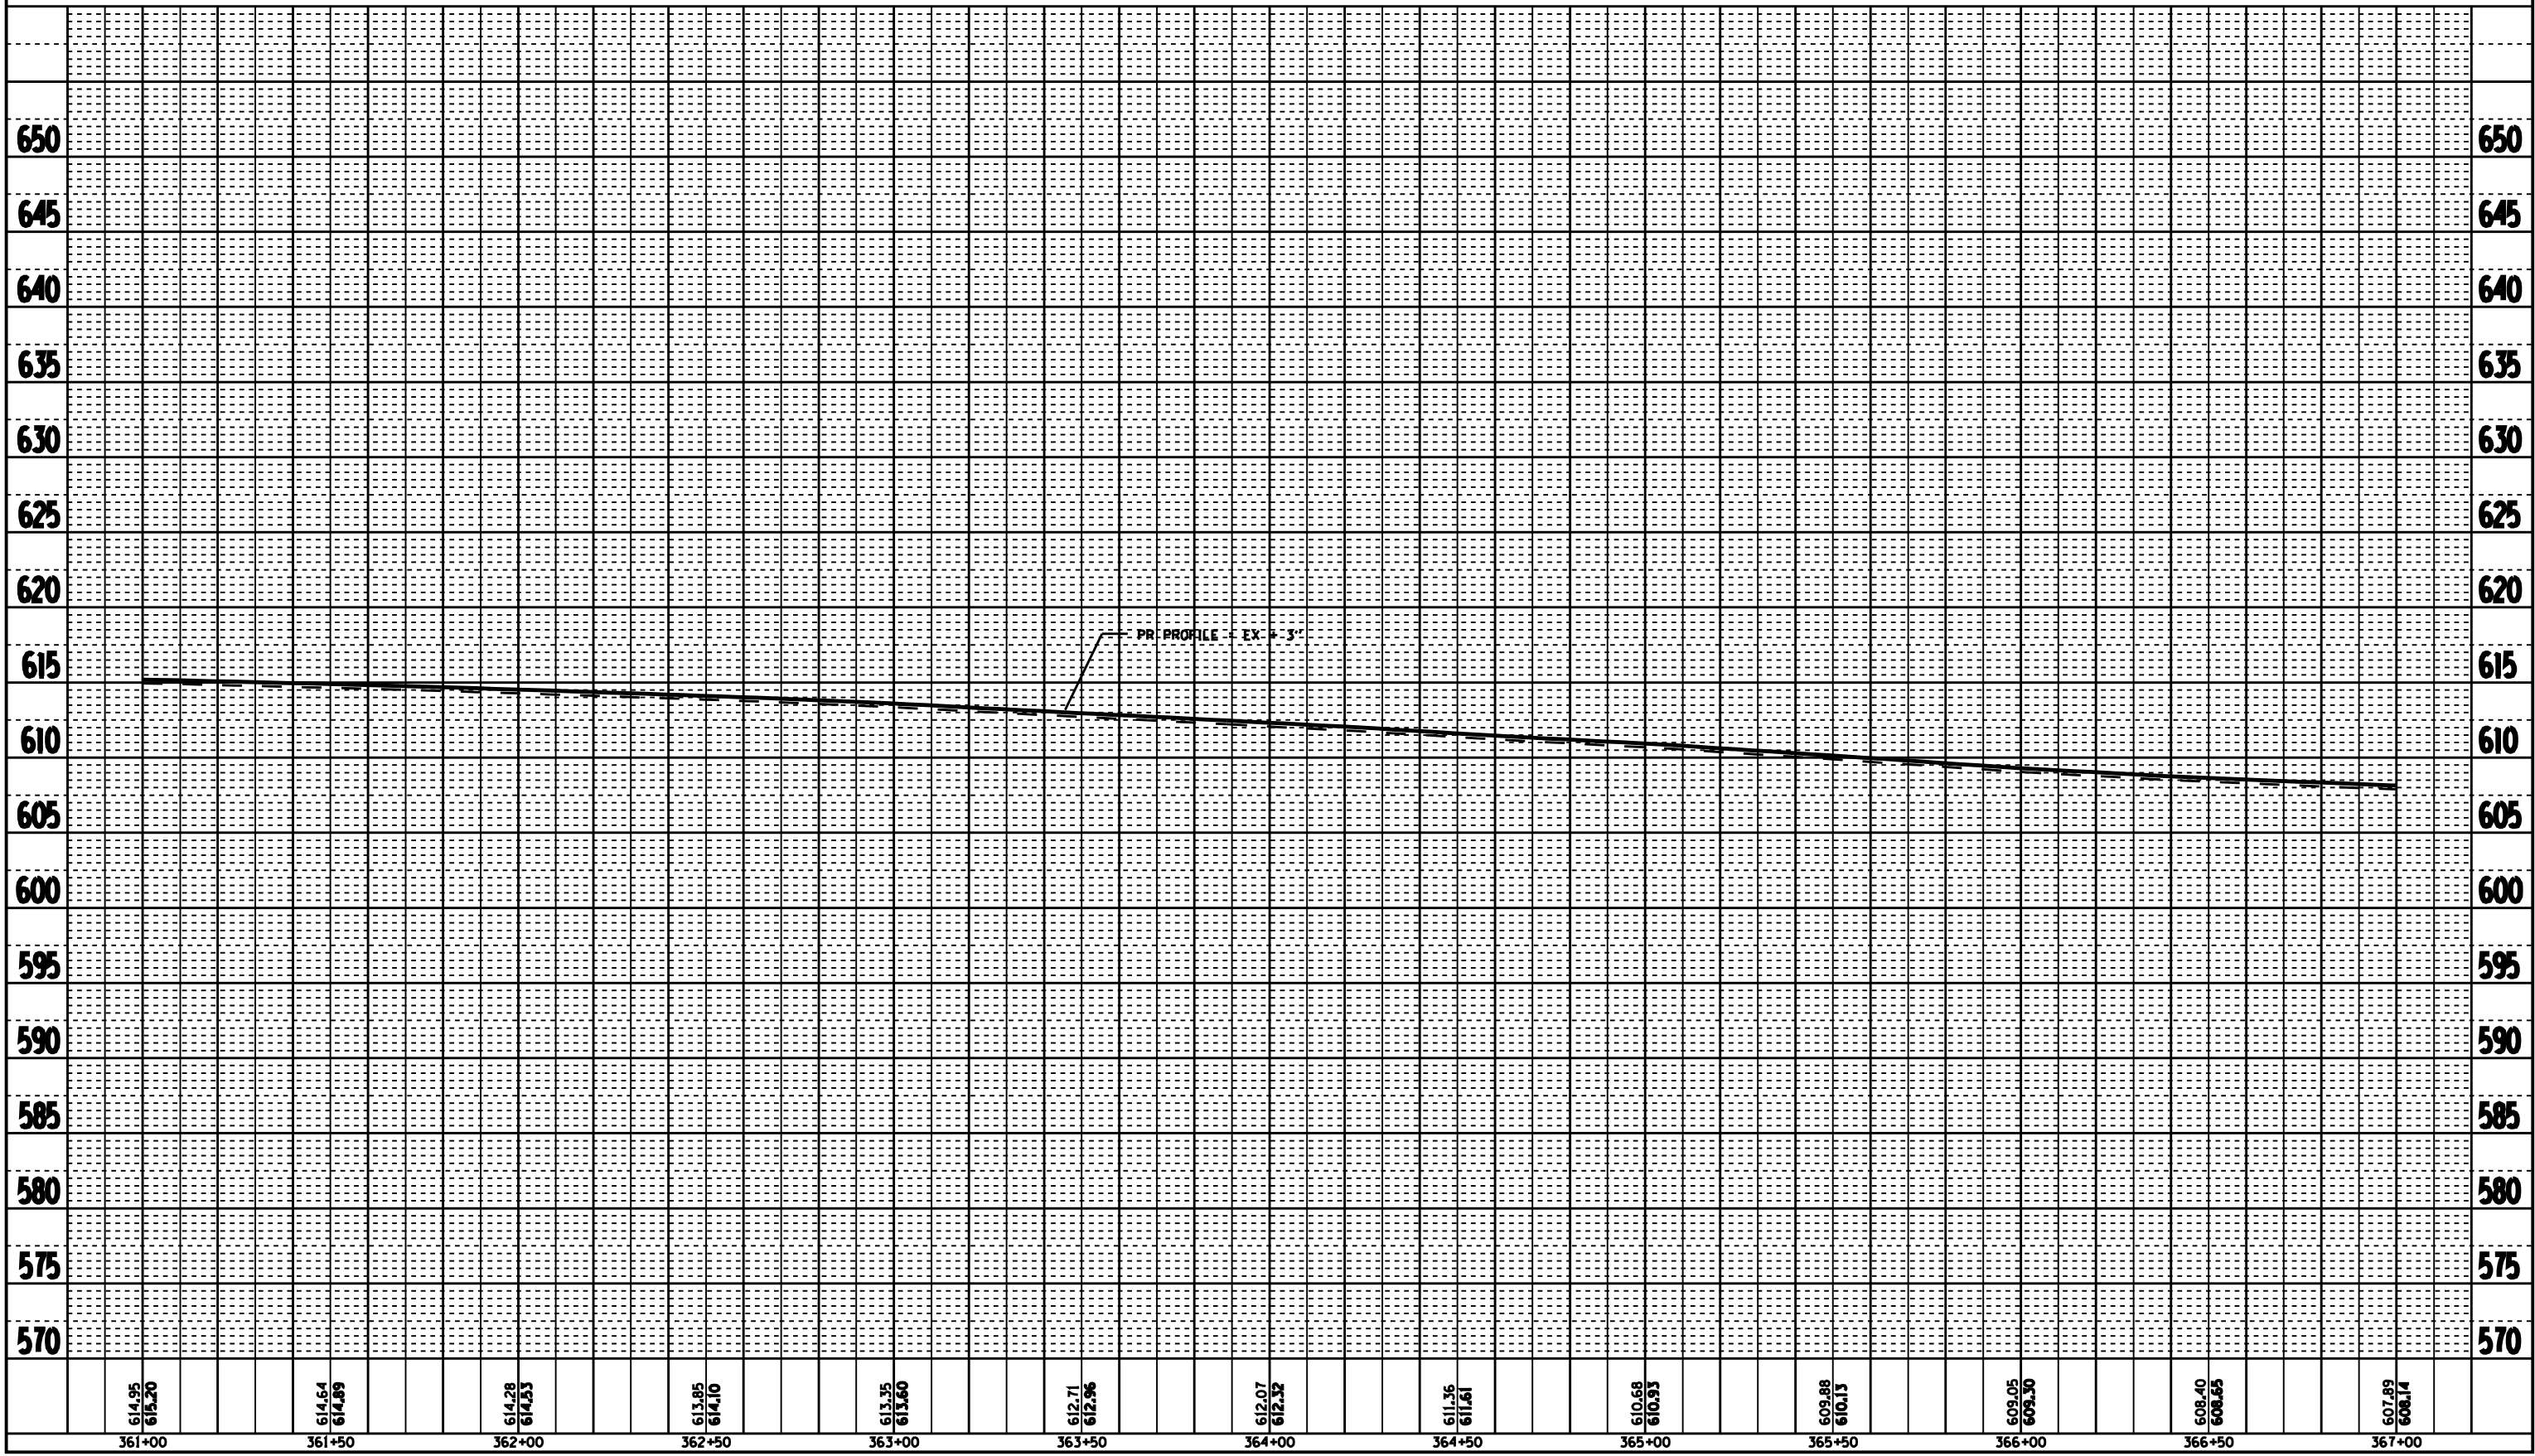

PROFILE VIEW-FOURTH STREET