

F.A. RTE.	SECTION	COUNTY	TOTAL SHEETS	SHEET NO.
121	134RS-4	LOGAN	67	20
STA. 367+00.00 TO STA. 373+00.00				
FED. ROAD DIST. NO. 6 ILLINOIS			FED. AID PROJECT	

PLAN

DATE: _____ BY: _____

REVISIONS:

NO.	DESCRIPTION	DATE

NOTED AT CHECKED BY: _____

DATE: _____

NO. _____

DATE: _____ BY: _____

PROFILE

DATE: _____ BY: _____

REVISIONS:

NO.	DESCRIPTION	DATE


NOTED AT CHECKED BY: _____

DATE: _____

NO. _____

DATE: _____ BY: _____

PLOT DATE: 2/18/2008
 FILE NAME: c:\projects\72a12\72a12\p4.dwg
 PLOT SCALE: 42.25% / IN.
 USER: mgm / bwh

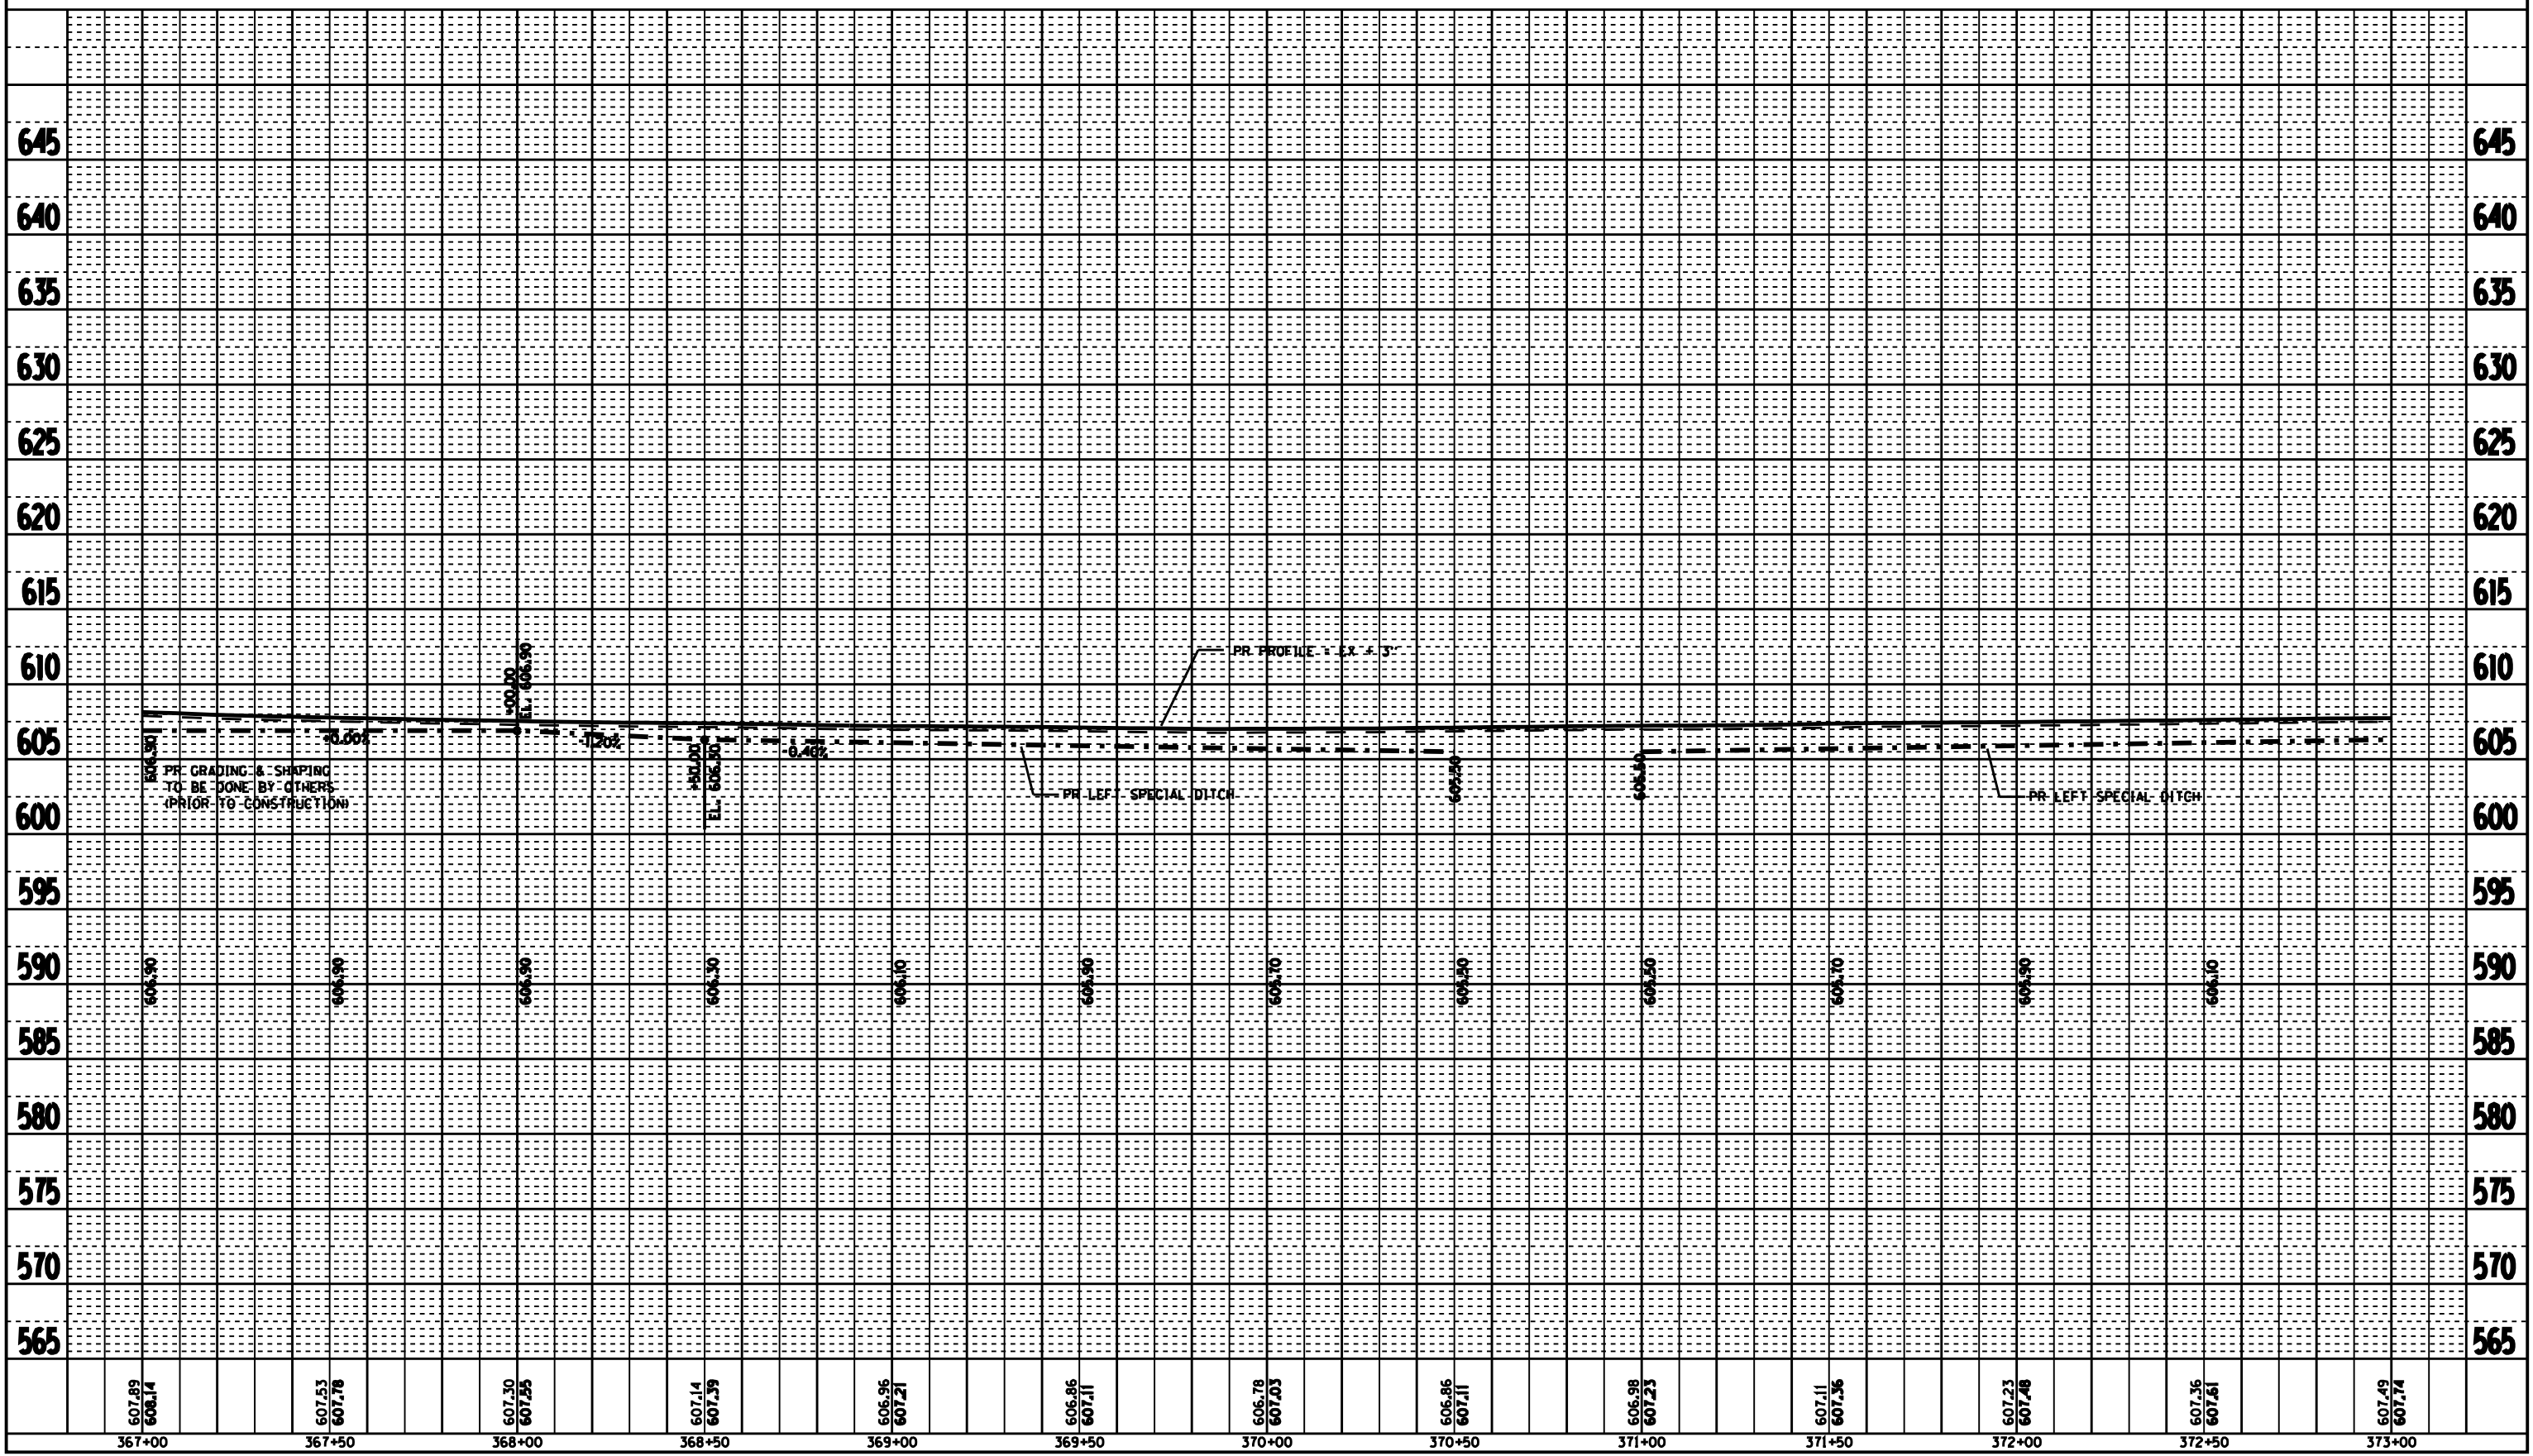

PROFILE VIEW—FOURTH STREET