

F.A. RTE.	SECTION	COUNTY	TOTAL SHEETS	SHEET NO.
121	134RS-4	LOGAN	67	22
STA. 373+00.00		TO STA. 379+00.00		
FED. ROAD DIST. NO. 6		ILLINOIS	FED. AID PROJECT	

PLAN

DATE: \_\_\_\_\_ BY: \_\_\_\_\_

REVISIONS:

NO.	DATE	DESCRIPTION

NOTE BOOK NO. \_\_\_\_\_

ADD FILE NAME \_\_\_\_\_

PROFILE

DATE: \_\_\_\_\_ BY: \_\_\_\_\_


REVISIONS:

NO.	DATE	DESCRIPTION

NOTE BOOK NO. \_\_\_\_\_

STRUCTURE NOTATIONS CHRD \_\_\_\_\_

PLOT DATE: 2/16/2006  
 FILE NAME: c:\projects\72a12\72a12\p4.dwg  
 PLOT SCALE: 42.25% / IN.  
 USER: mgd / brnhamme

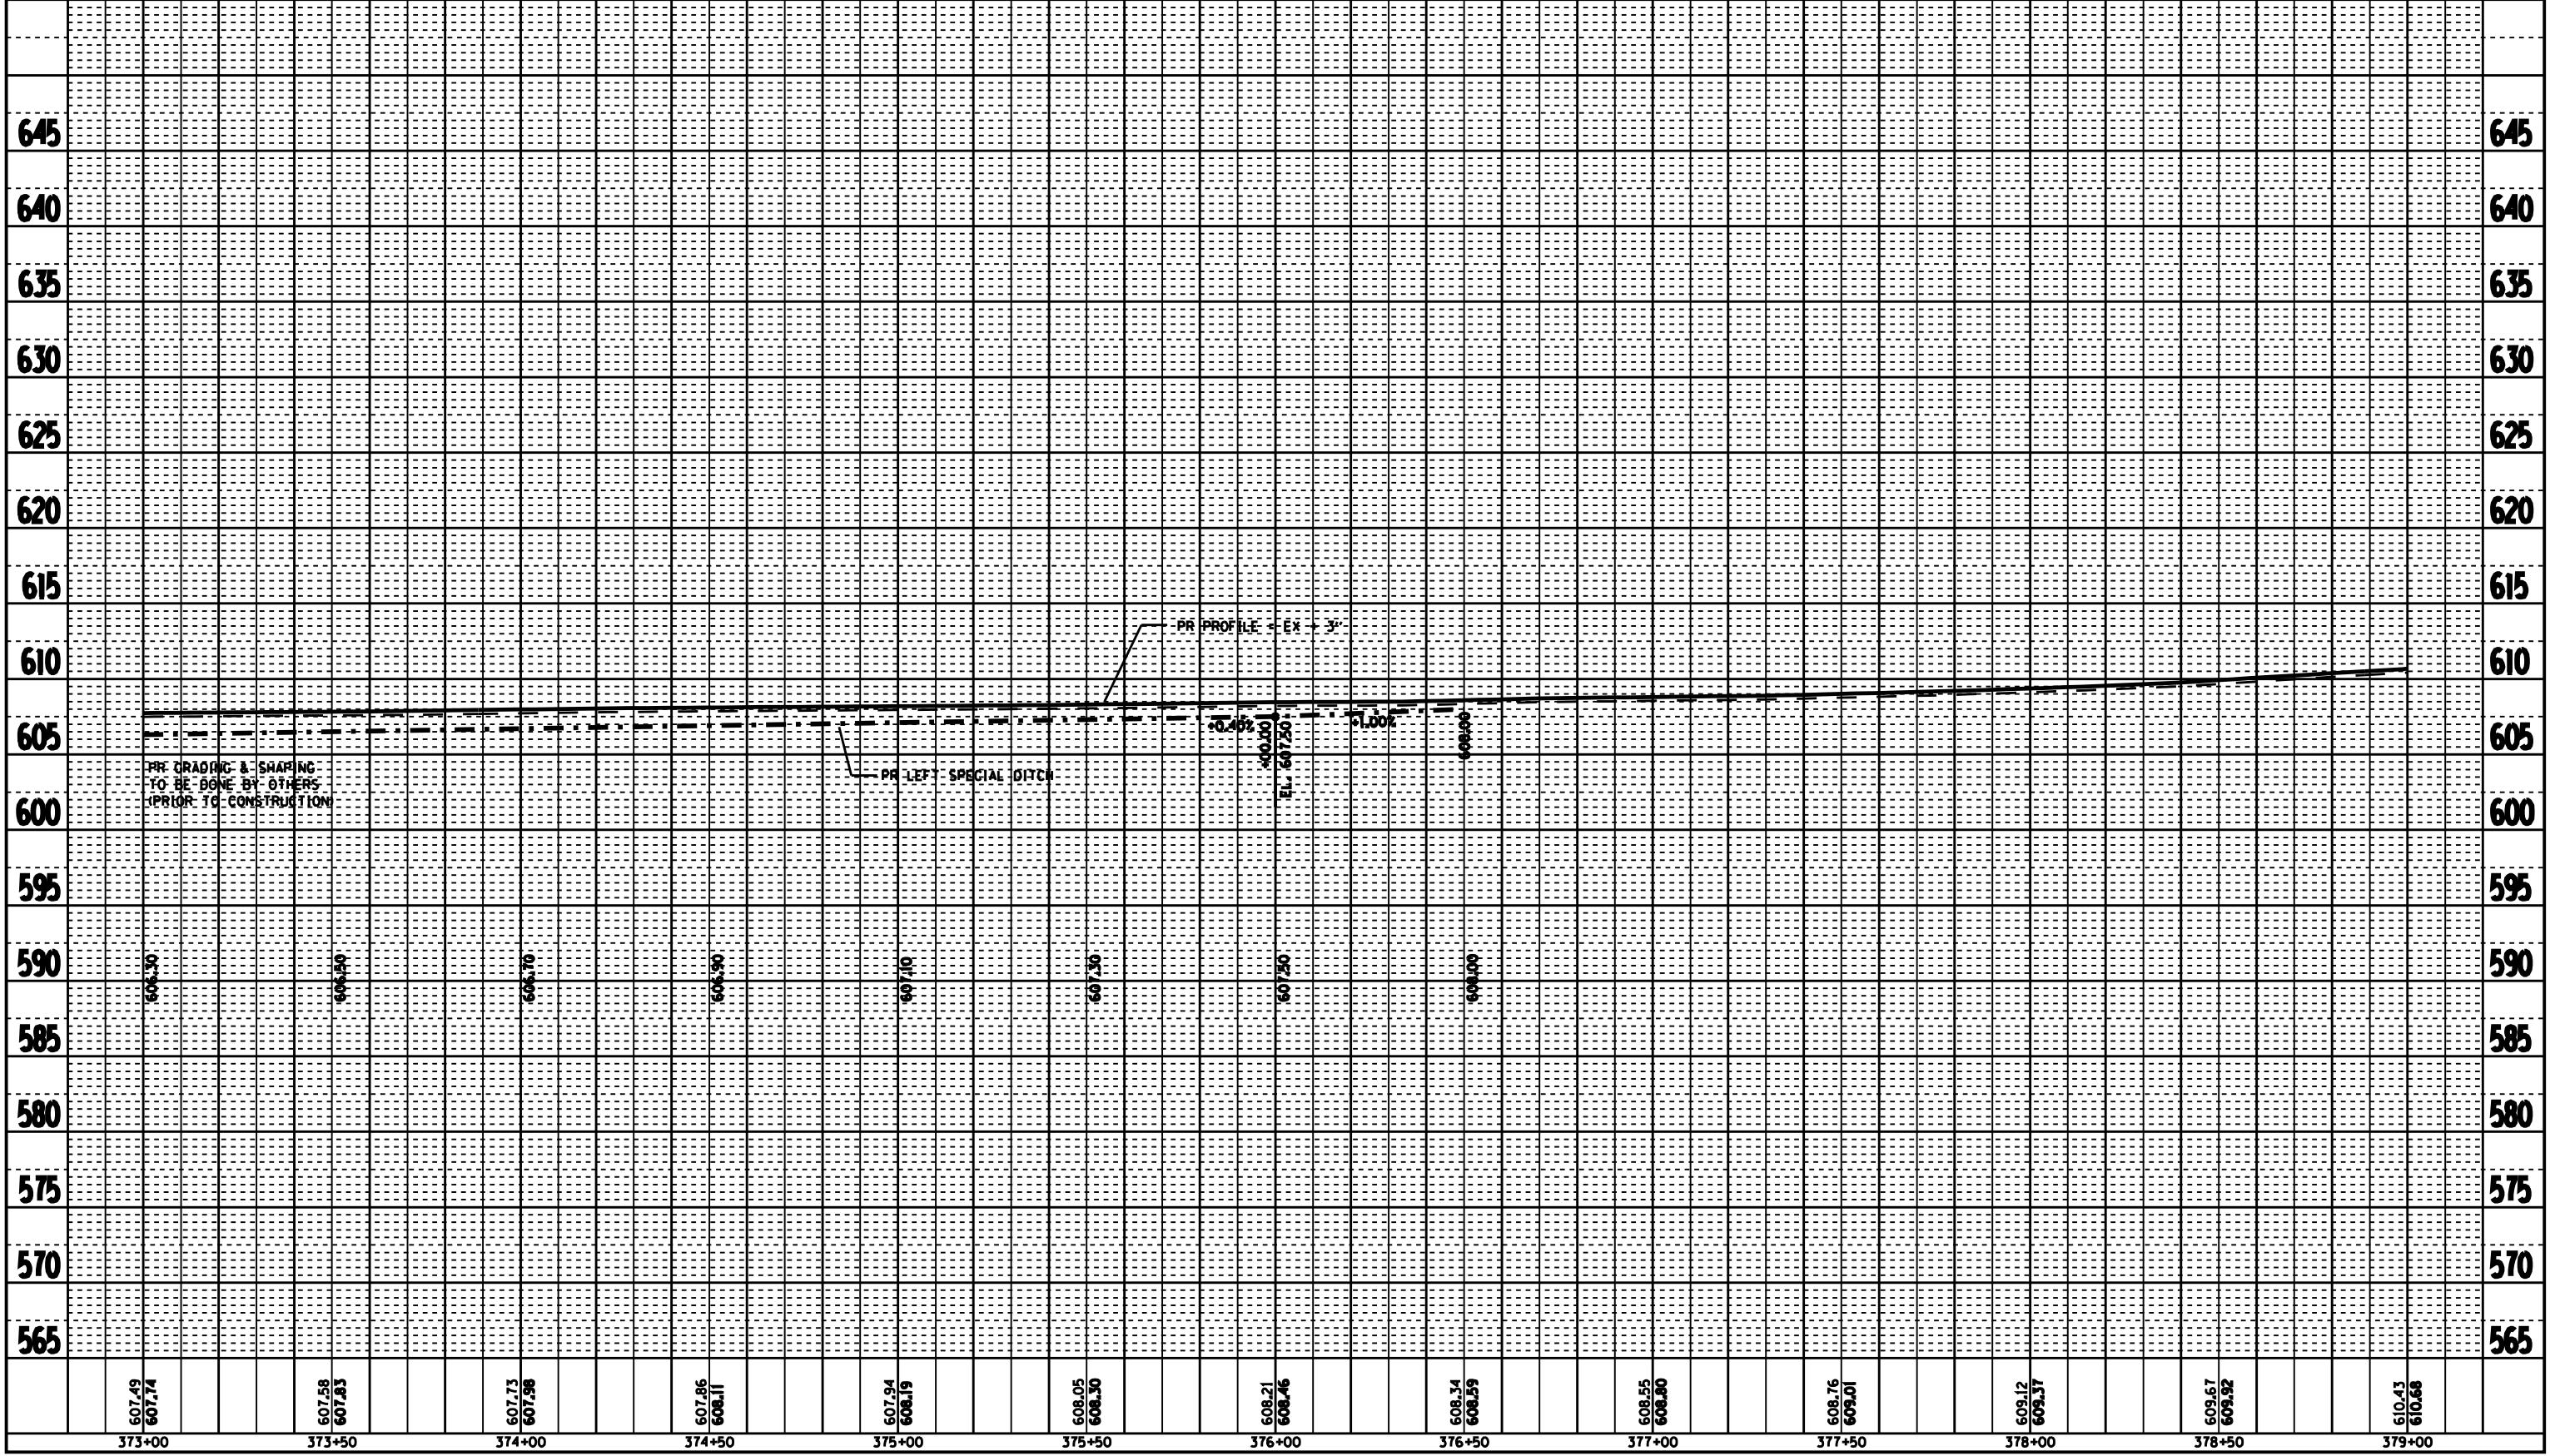

PROFILE VIEW-FOURTH STREET