


F.A. RTE.	SECTION	COUNTY	TOTAL SHEETS	SHEET NO.
121	134RS-4	LOGAN	67	23
STA. 379+00.00		TO STA. 385+00.00		
FED. ROAD DIST. NO. 6		ILLINOIS FED. AID PROJECT		

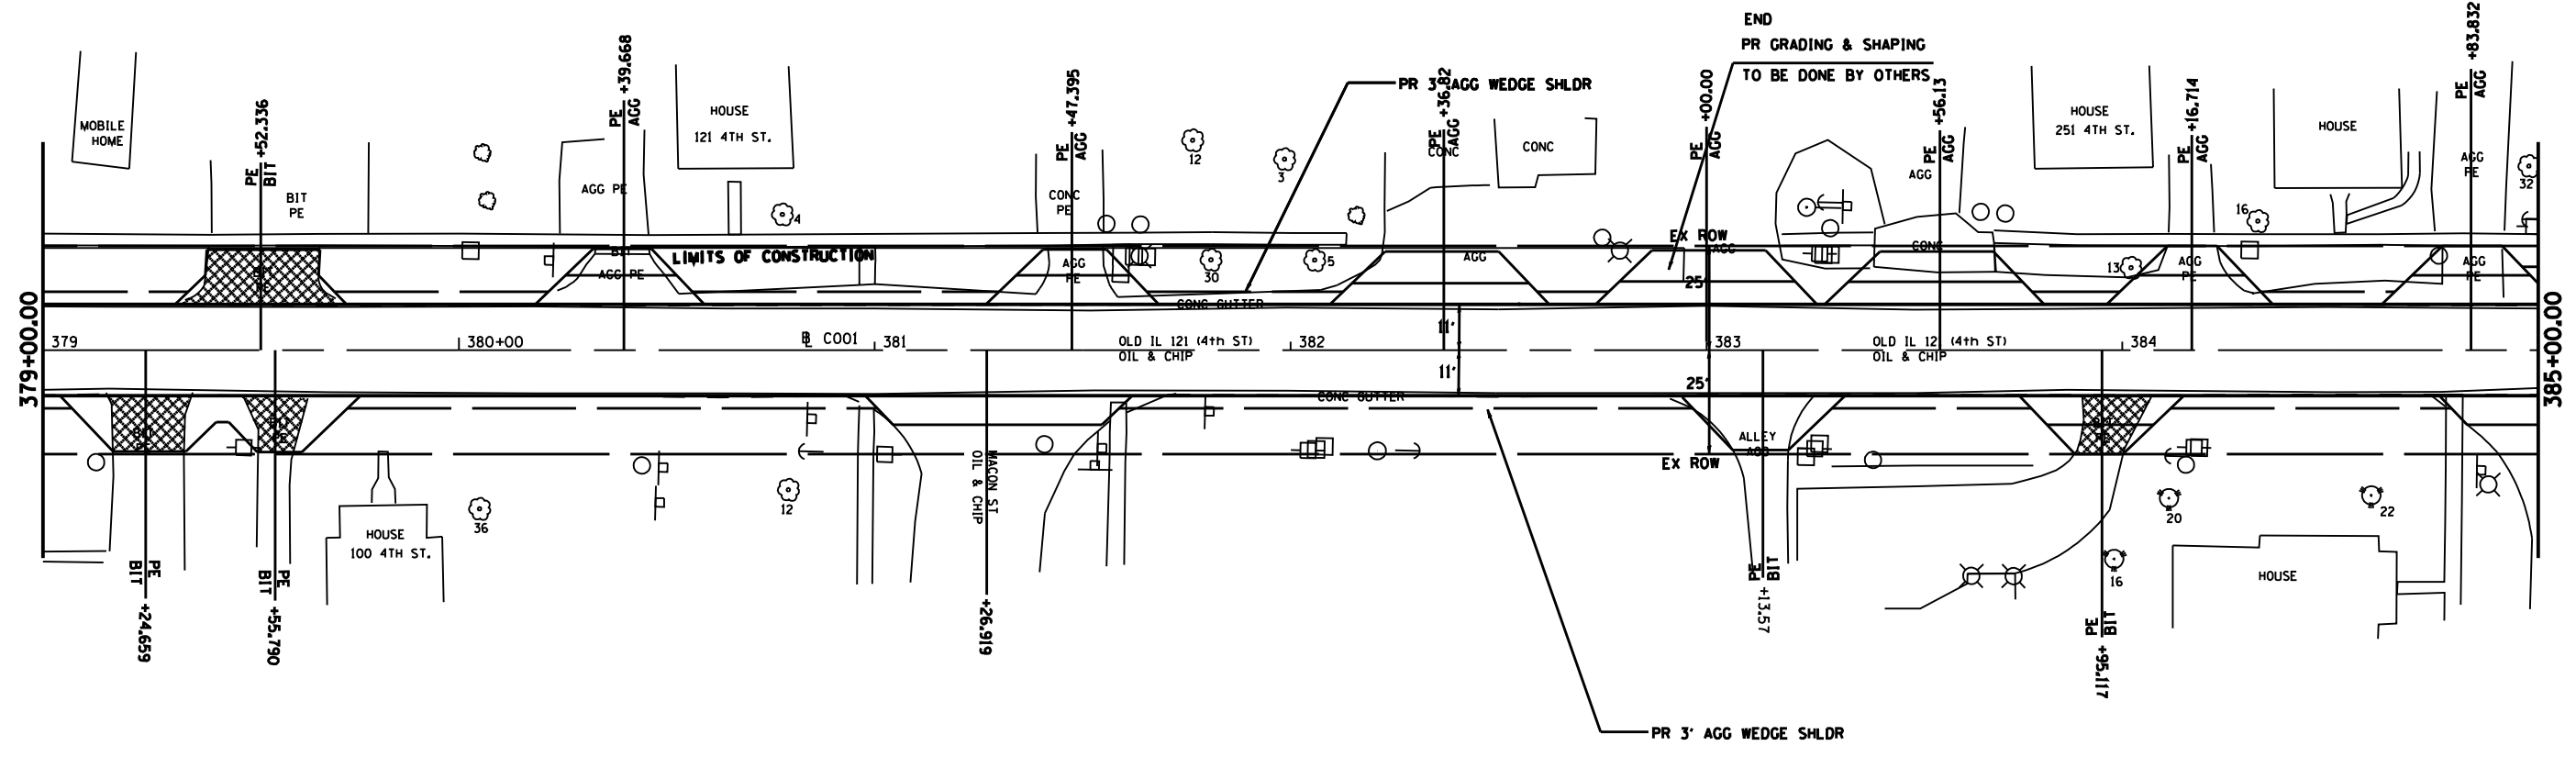

PLOT DATE: 12/02/2006  
 FILE NAME: c:\puro\proj\12134rs4\12134rs4plan.mxd  
 PLOT SCALE: 1/4" = 1'-0"  
 USER NAME: jbrunham

REVISIONS	
NAME	DATE

ILLINOIS DEPARTMENT OF TRANSPORTATION

**PLAN VIEW  
FOURTH STREET**

SCALE: VERT. 1" = 20'  
 HORIZ. 1" = 40'

DATE: \_\_\_\_\_

DRAWN BY: BDK  
 CHECKED BY: JCN

**PLAN VIEW-FOURTH STREET**