

F.A. RTE.	SECTION	COUNTY	TOTAL SHEETS	SHEET NO.
121	134RS-4	LOGAN	67	24
STA. 379+00.00		TO STA. 385+00.00		
FED. ROAD DIST. NO. 6		ILLINOIS	FED. AID PROJECT	

PLAN

DATE: _____ BY: _____

REVISIONS:

NO. _____ DATE _____ BY _____

NOTE BOOK NO. _____

DATE CHECKED _____ BY _____

DATE NOTED _____ BY _____

DATE FILED _____ BY _____

PROFILE

DATE: _____ BY: _____

REVISIONS:

NO. _____ DATE _____ BY _____


NOTE BOOK NO. _____

DATE CHECKED _____ BY _____

DATE NOTED _____ BY _____

DATE FILED _____ BY _____

PLOT DATE: 2/16/2006
 FILE NAME: c:\projects\72a12\72a12p4.dwg
 PLOT SCALE: 1/4" = 1'-0"
 USER: jrb

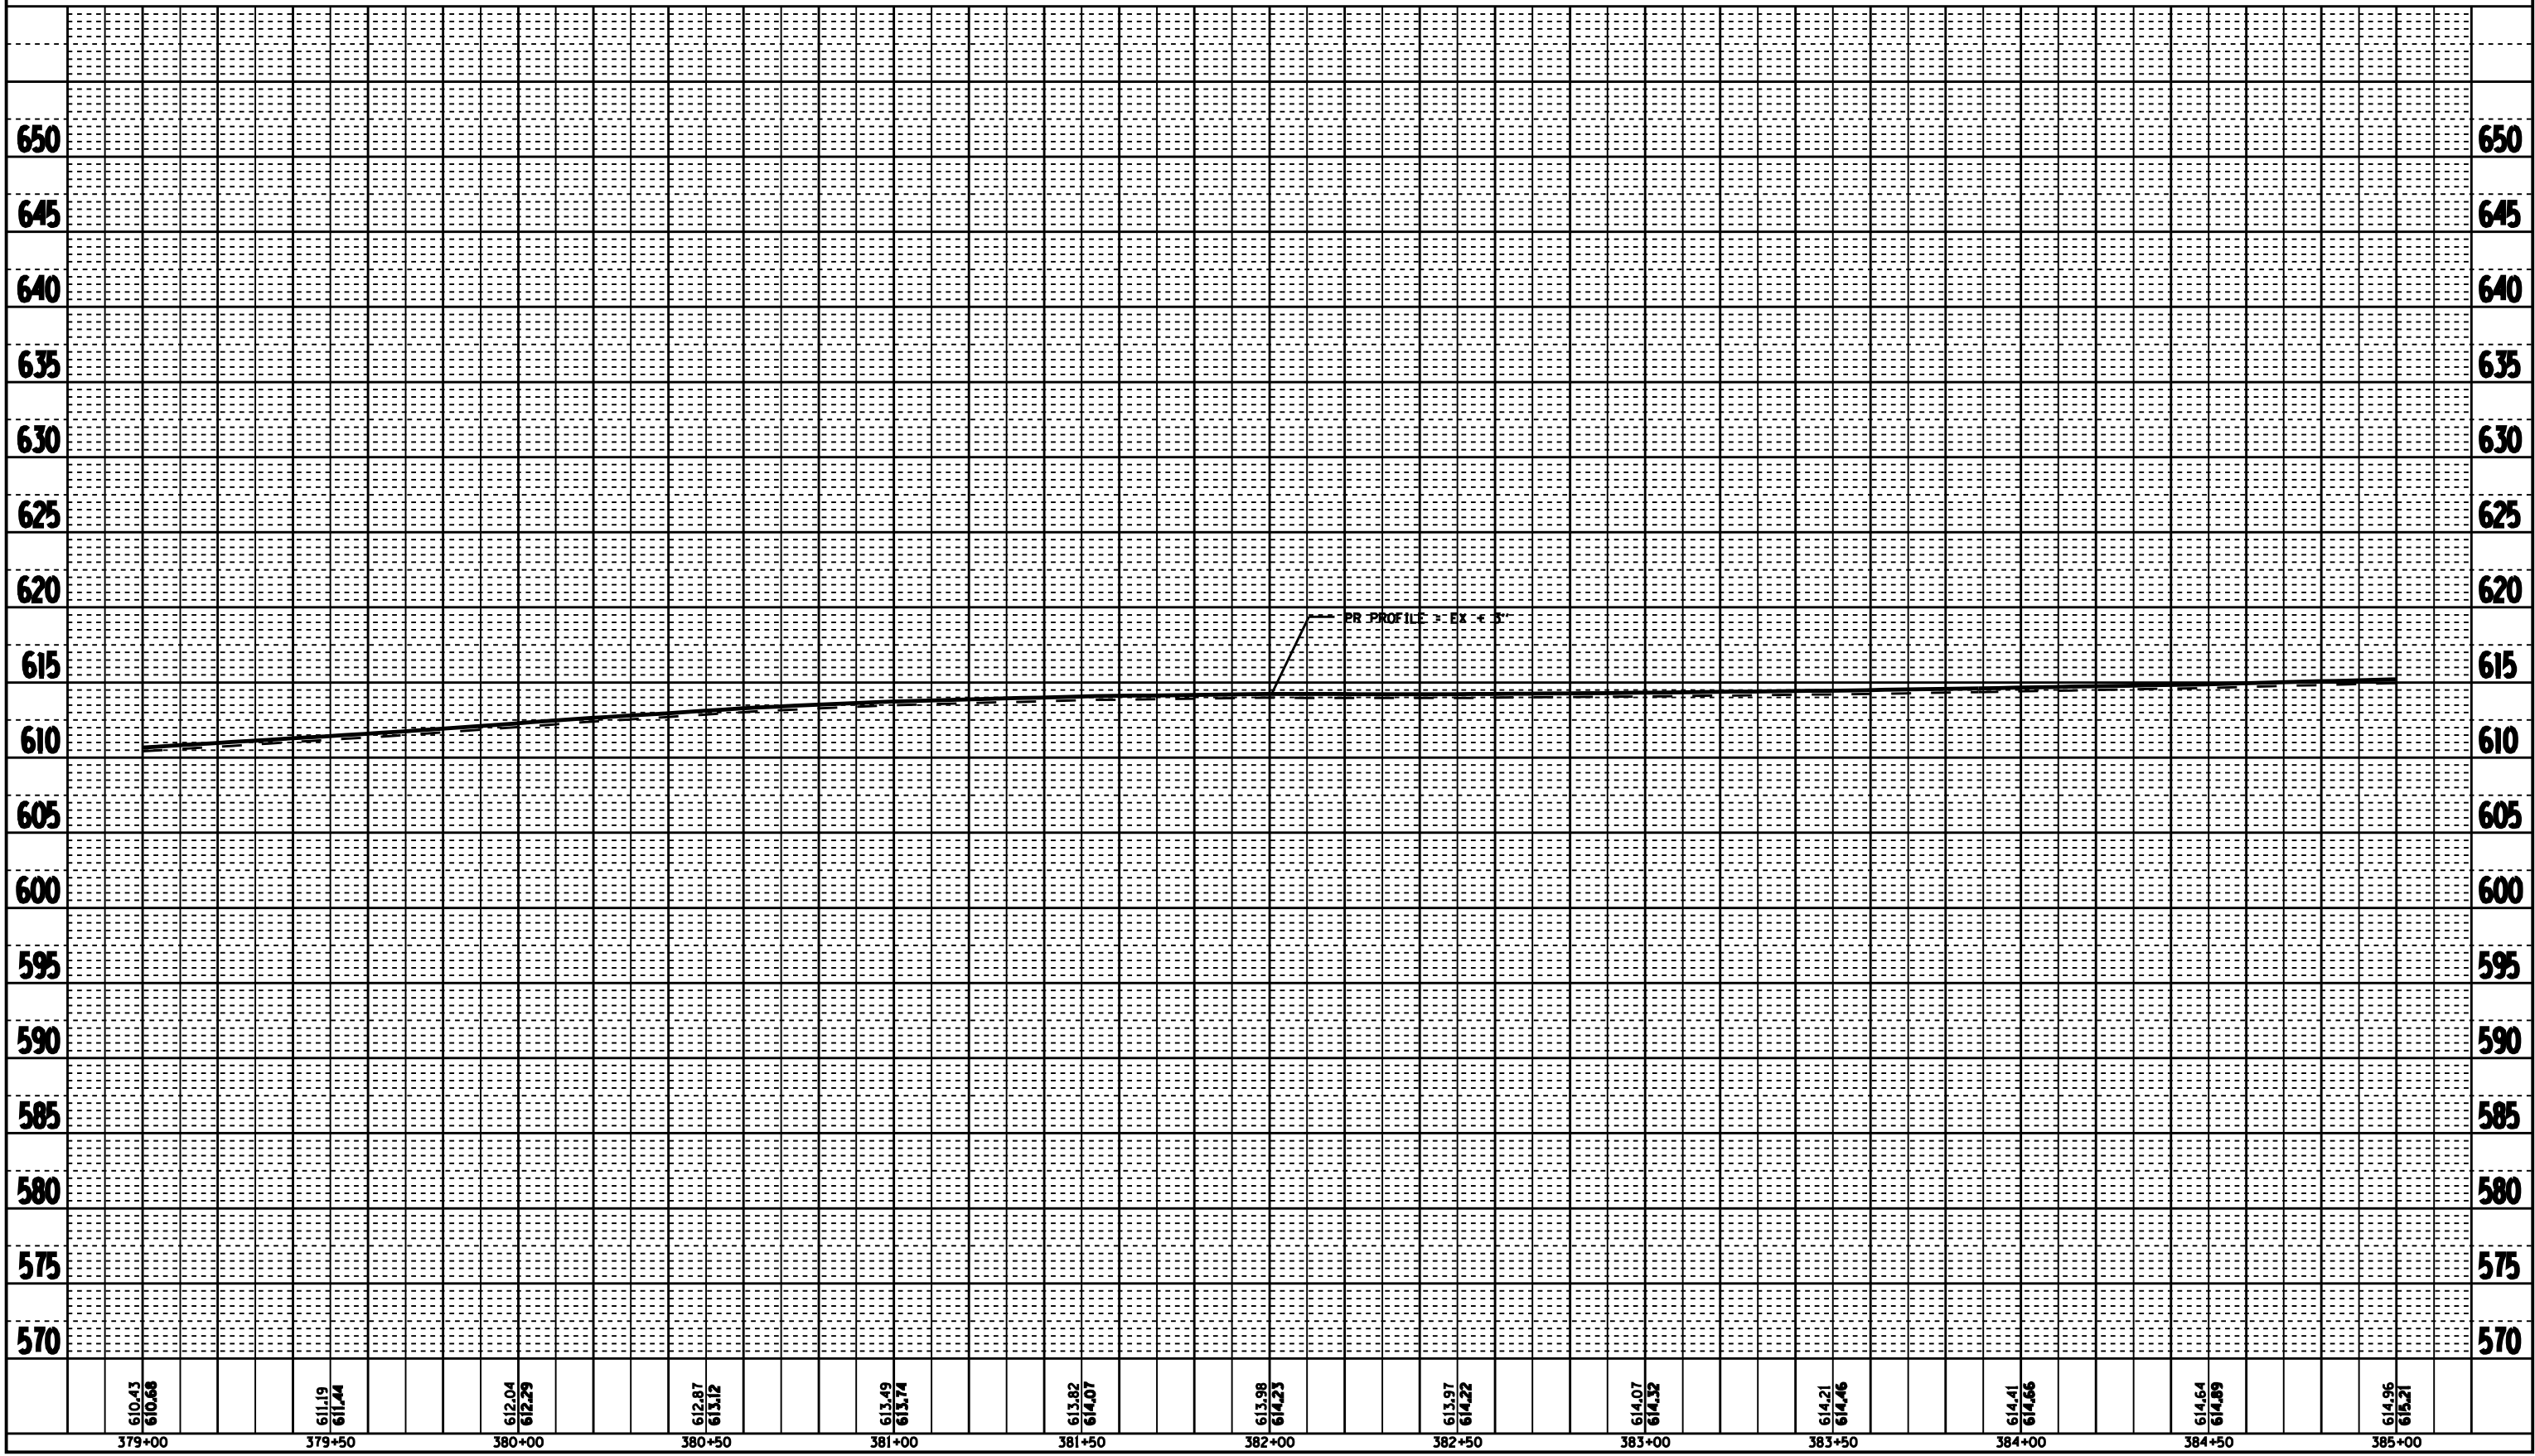

PROFILE VIEW-FOURTH STREET