


F.A. RTE.	SECTION	COUNTY	TOTAL SHEETS	SHEET NO.
121	134RS-4	LOGAN	67	27
STA. 391+00.00		TO STA. 397+00.00		
FED. ROAD DIST. NO. 6		ILLINOIS FED. AID PROJECT		

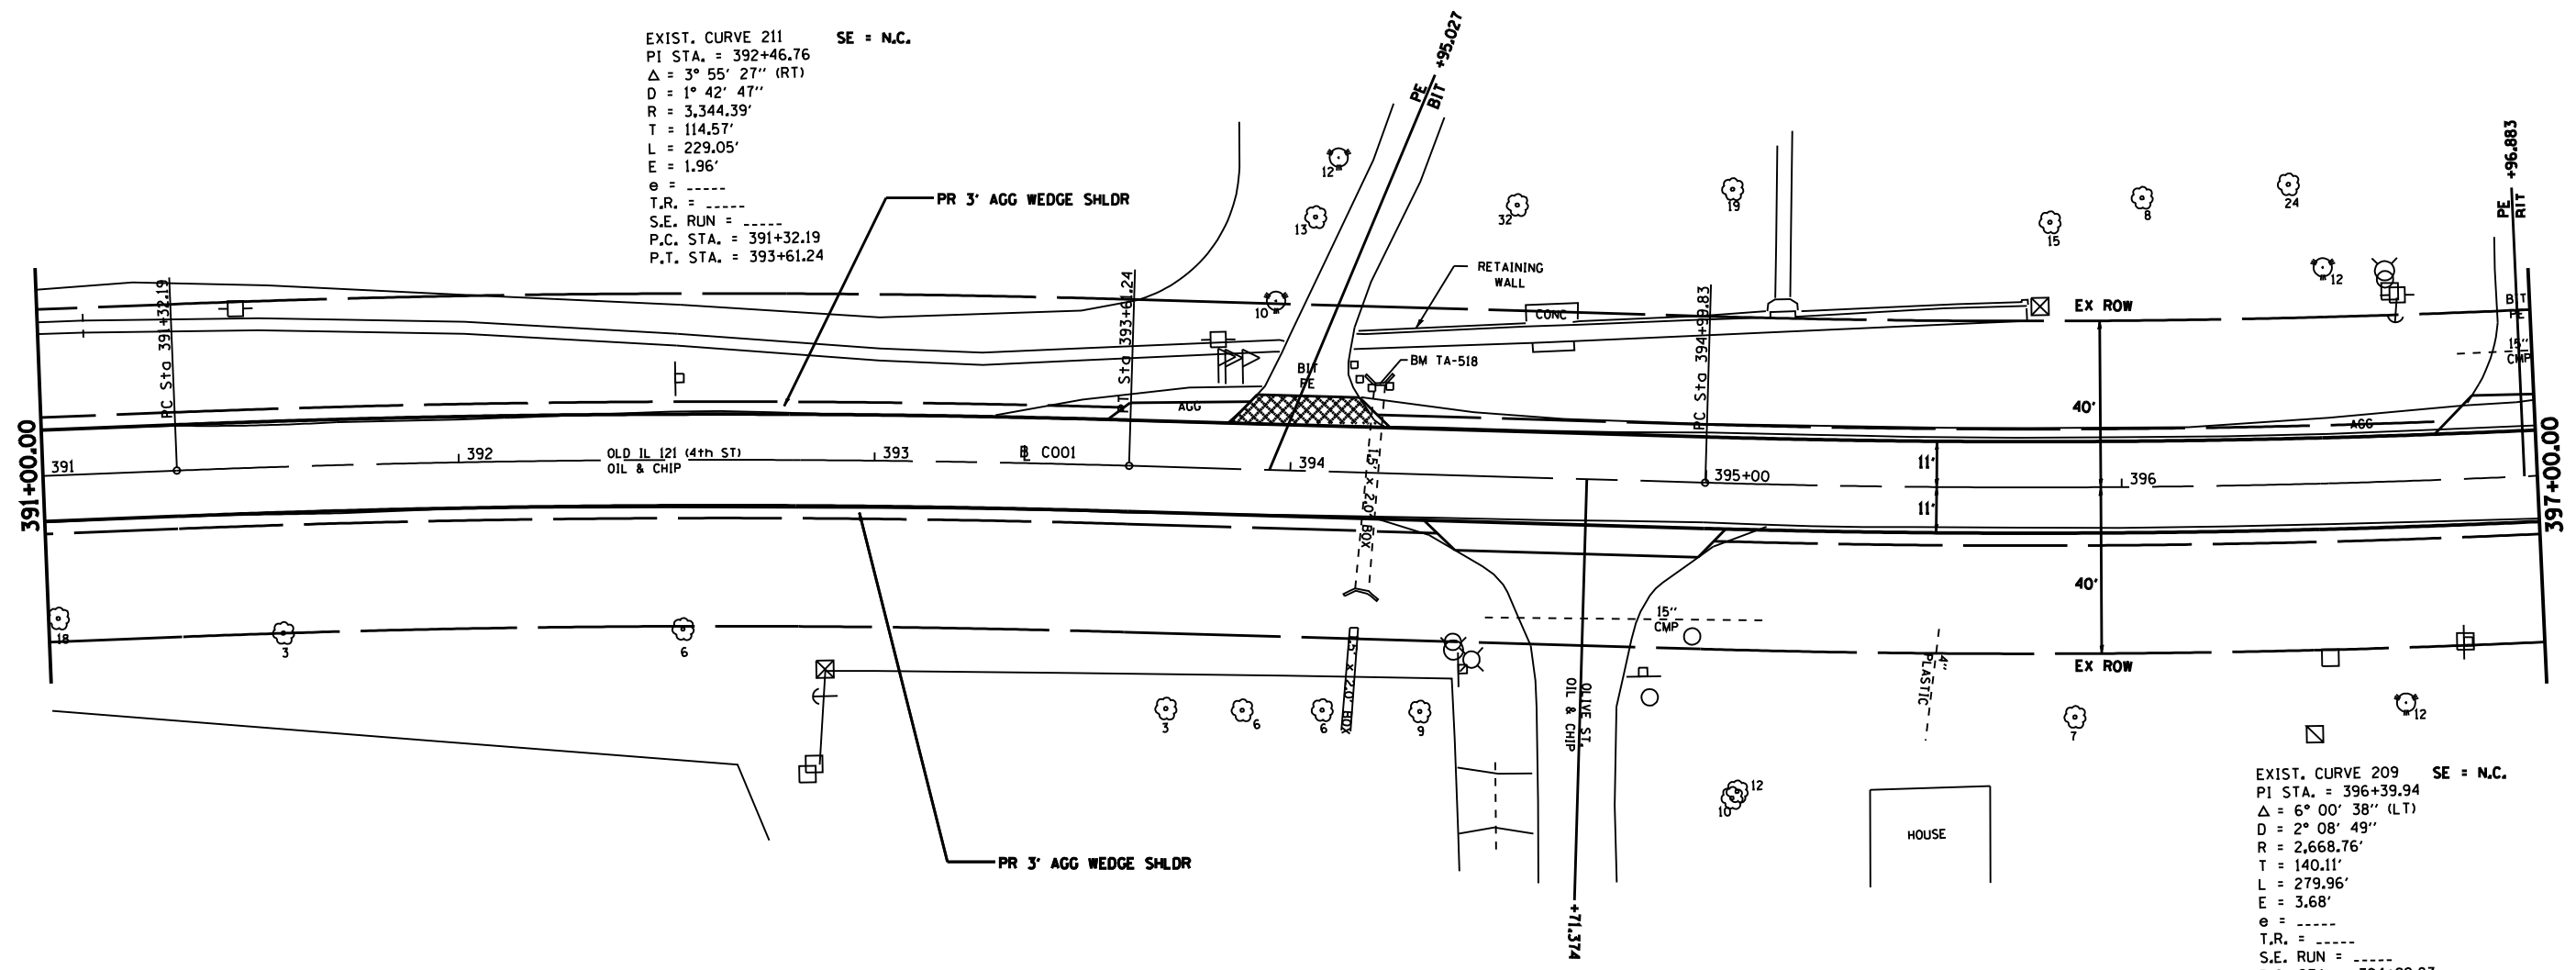

EXIST. CURVE 211 SE = N.C.
 PI STA. = 392+46.76
 $\Delta = 3^\circ 55' 27''$ (RT)
 $D = 1^\circ 42' 47''$
 $R = 3,344.39'$
 $T = 114.57'$
 $L = 229.05'$
 $E = 1.96'$
 $e = \text{-----}$
 $T.R. = \text{-----}$
 $S.E. RUN = \text{-----}$
 $P.C. STA. = 391+32.19$
 $P.T. STA. = 393+61.24$

EXIST. CURVE 209 SE = N.C.
 PI STA. = 396+39.94
 $\Delta = 6^\circ 00' 38''$ (LT)
 $D = 2^\circ 08' 49''$
 $R = 2,668.76'$
 $T = 140.11'$
 $L = 279.96'$
 $E = 3.68'$
 $e = \text{-----}$
 $T.R. = \text{-----}$
 $S.E. RUN = \text{-----}$
 $P.C. STA. = 394+99.83$
 $P.T. STA. = 397+79.79$



PLOT DATE: 12/02/2006
 FILE NAME: c:\p06\proj\11482206\11482206.dwg
 PLOT SCALE: 1/4" = 1'-0"
 USER NAME: jbrunham

REVISIONS	
NAME	DATE

ILLINOIS DEPARTMENT OF TRANSPORTATION

**PLAN VIEW
FOURTH STREET**

SCALE: VERT. 1" = 4'
 HORIZ. 1" = 40'

DATE: _____

DRAWN BY: BDK
 CHECKED BY: JCN