

F.A. RTE.	SECTION	COUNTY	TOTAL SHEETS	SHEET NO.
121	134RS-4	LOGAN	67	30
STA. 397+00.00		TO STA. 401+29.72		
FED. ROAD DIST. NO. 6		ILLINOIS	FED. AID PROJECT	

PLAN

DATE: \_\_\_\_\_ BY: \_\_\_\_\_

REVISIONS:

NO. \_\_\_\_\_ DATE \_\_\_\_\_

DESCRIPTION:

NO. \_\_\_\_\_ DATE \_\_\_\_\_

DESCRIPTION:

NO. \_\_\_\_\_ DATE \_\_\_\_\_

PROFILE

DATE: \_\_\_\_\_ BY: \_\_\_\_\_

REVISIONS:

NO. \_\_\_\_\_ DATE \_\_\_\_\_


DESCRIPTION:

NO. \_\_\_\_\_ DATE \_\_\_\_\_

DESCRIPTION:

NO. \_\_\_\_\_ DATE \_\_\_\_\_

PLOT DATE: 2/18/2008  
 FILE NAME: c:\projects\72a12\p03030\p03030.dwg  
 PLOT SCALE: 1/4" = 1'-0"  
 USER: jrb

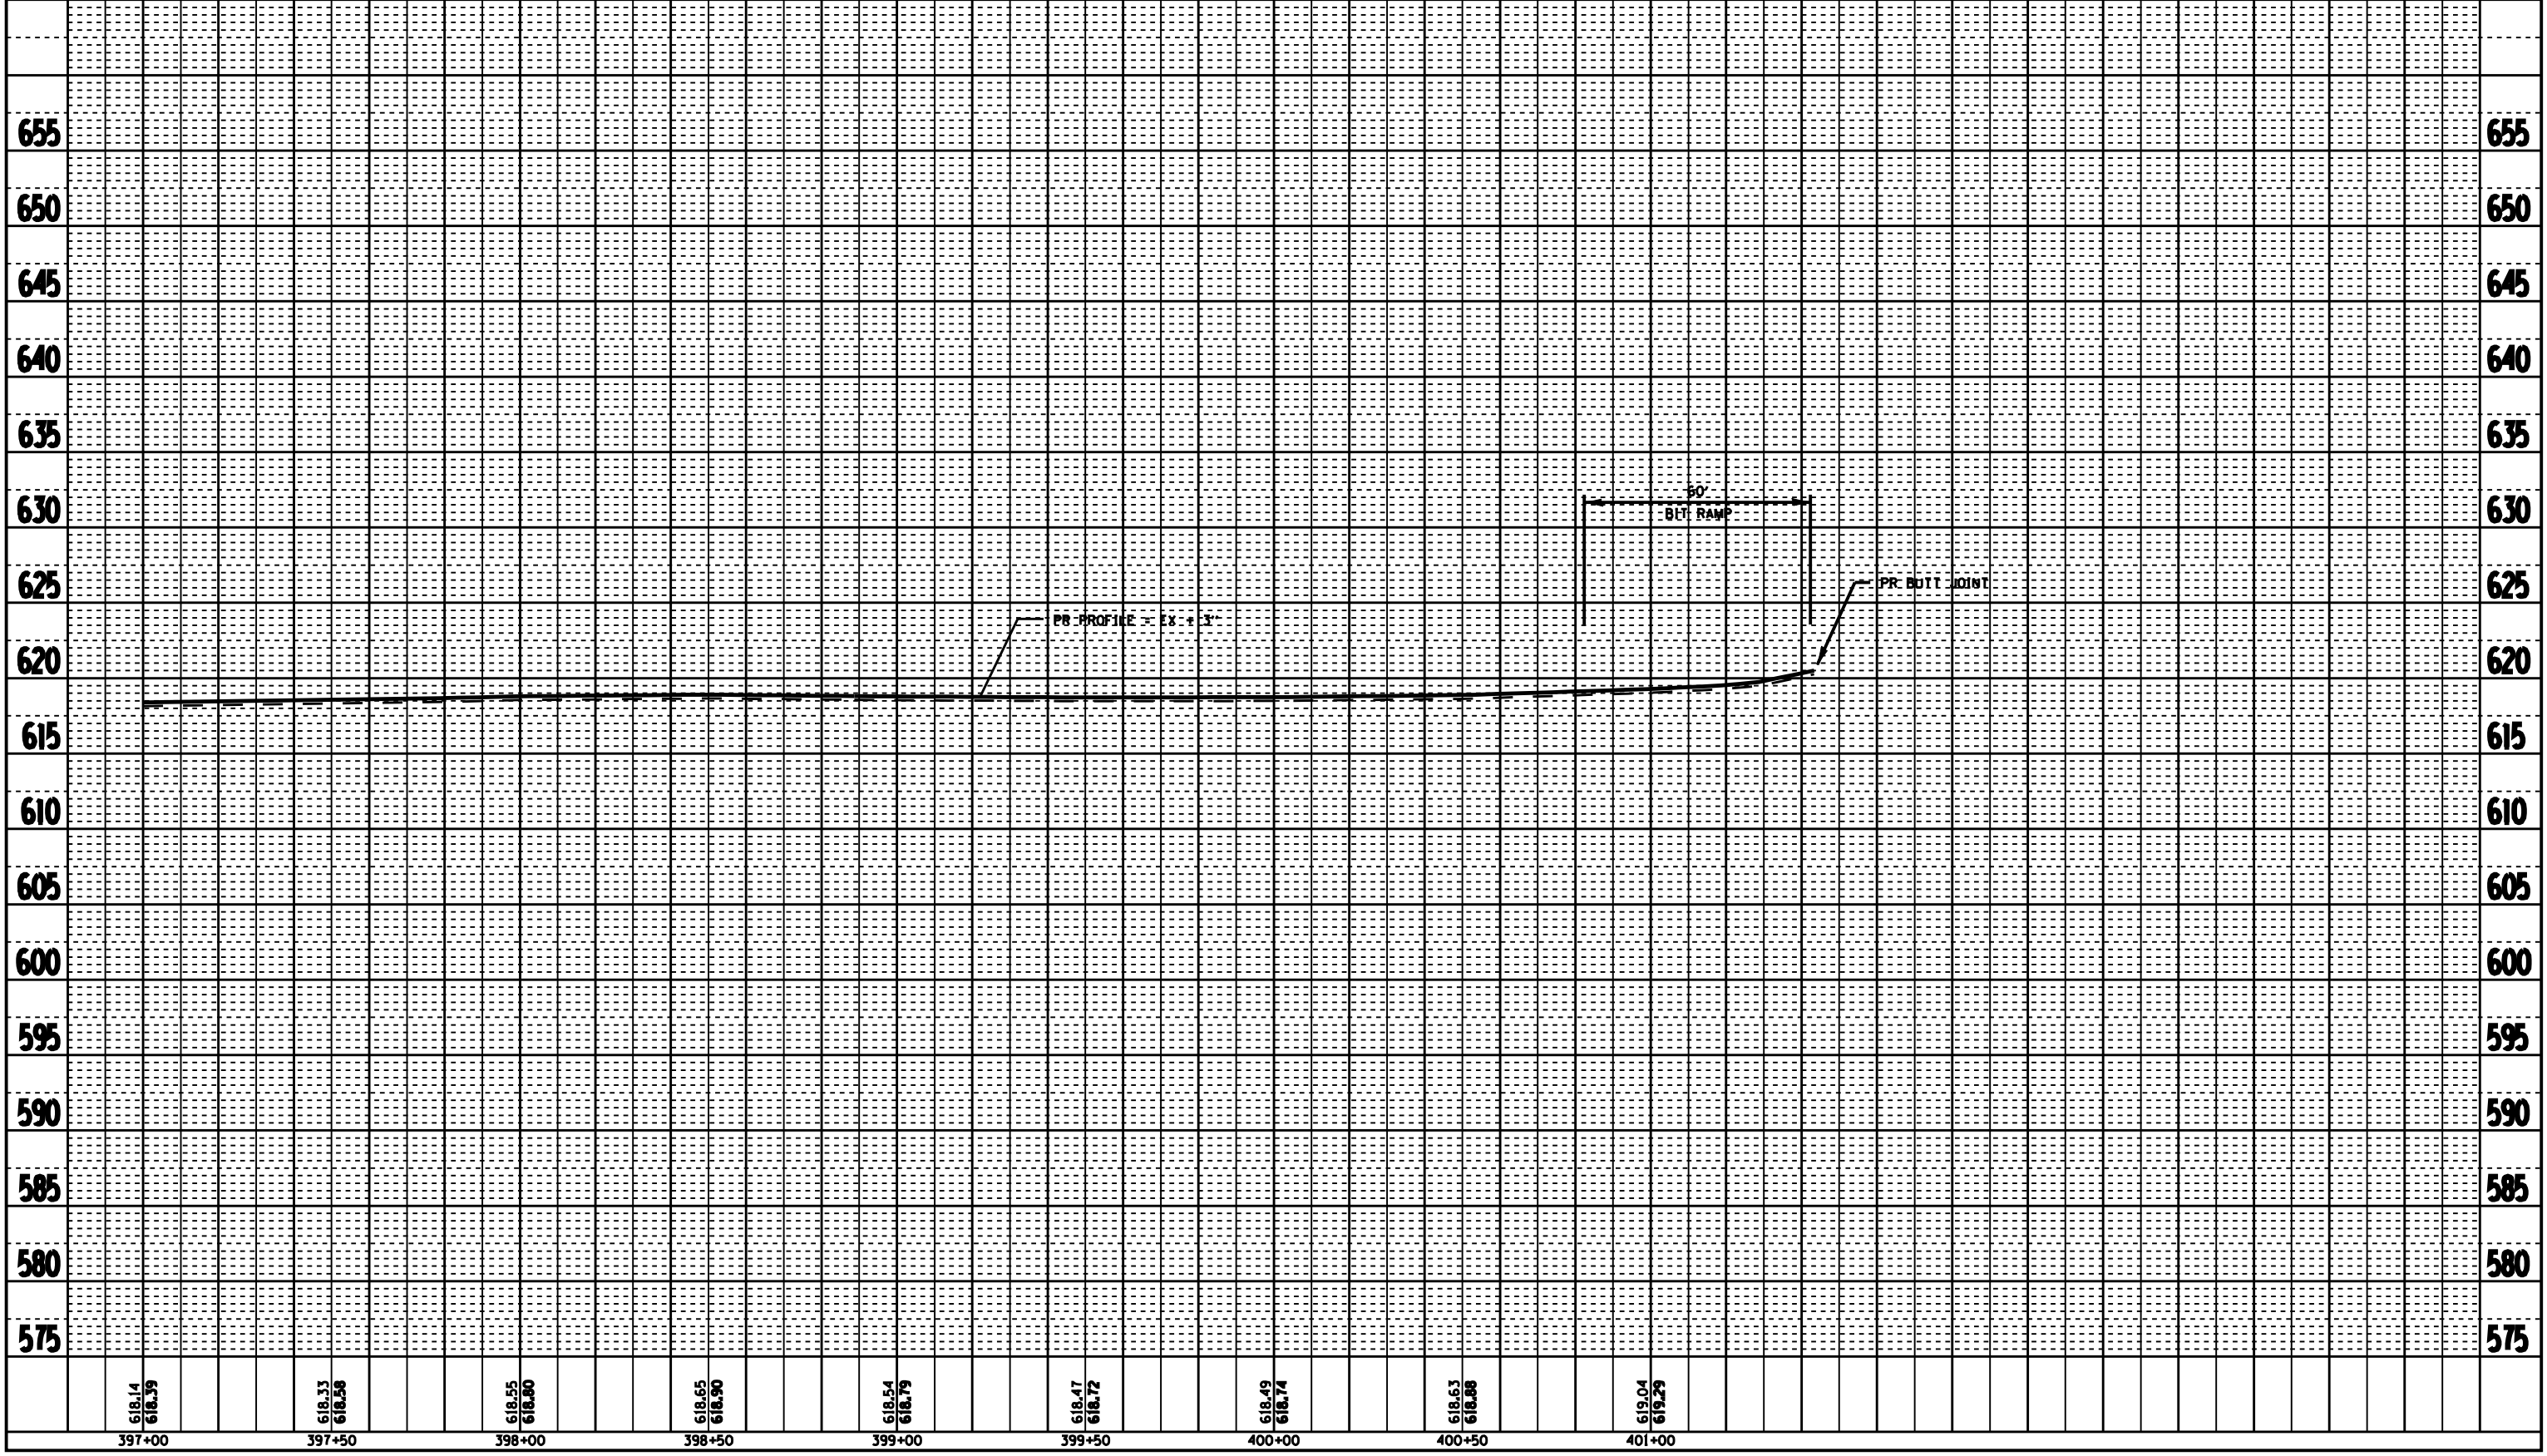

PROFILE VIEW-FOURTH STREET