
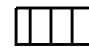

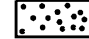
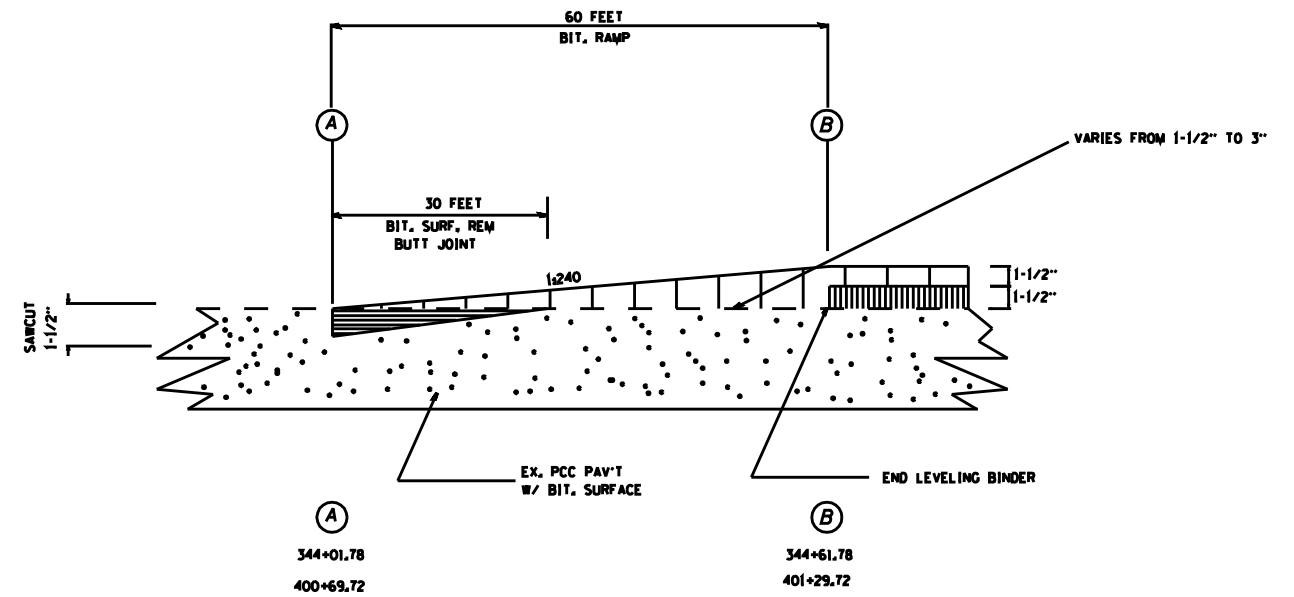


F.A. RTE.	SECTION	COUNTY	TOTAL SHEETS	SHEET NO.
121	134RS-4	LOGAN	67	31
STA.		TO STA.		
FED. ROAD DIST. NO. 6		ILLINOIS FED. AID PROJECT		

BUTT JOINT DETAIL  
OLD IL 121

-  BITUMINOUS SURFACE REMOVAL - BUTT JOINT
-  PROPOSED BITUMINOUS SURFACE COURSE
-  PROPOSED BITUMINOUS LEVELING BINDER
-  EXISTING BITUMINOUS CONCRETE PAVEMENT OR OVERLAY



PLOT DATE: 12/02/2006  
 FILE NAME: c:\puro\proj\120206\134rs4\buttdetail.dgn  
 PLOT SCALE: 1/4" = 1'-0"  
 USER NAME: jbrunhamm

REVISIONS	
NAME	DATE

ILLINOIS DEPARTMENT OF TRANSPORTATION

**BUTT JOINT**

VERT. SCALE: 1/4" = 1'-0"  
 HORIZ. SCALE: 1" = 40'-0"

DRAWN BY: BDK  
 CHECKED BY: JCN