


F.A. RTE.	SECTION	COUNTY	TOTAL SHEETS	SHEET NO.
121	134RS-4	LOGAN	67	38

STA. 361+50.000 TO STA. 362+00.000
FED. ROAD DIST. NO. ILLINOIS FED. AID PROJECT

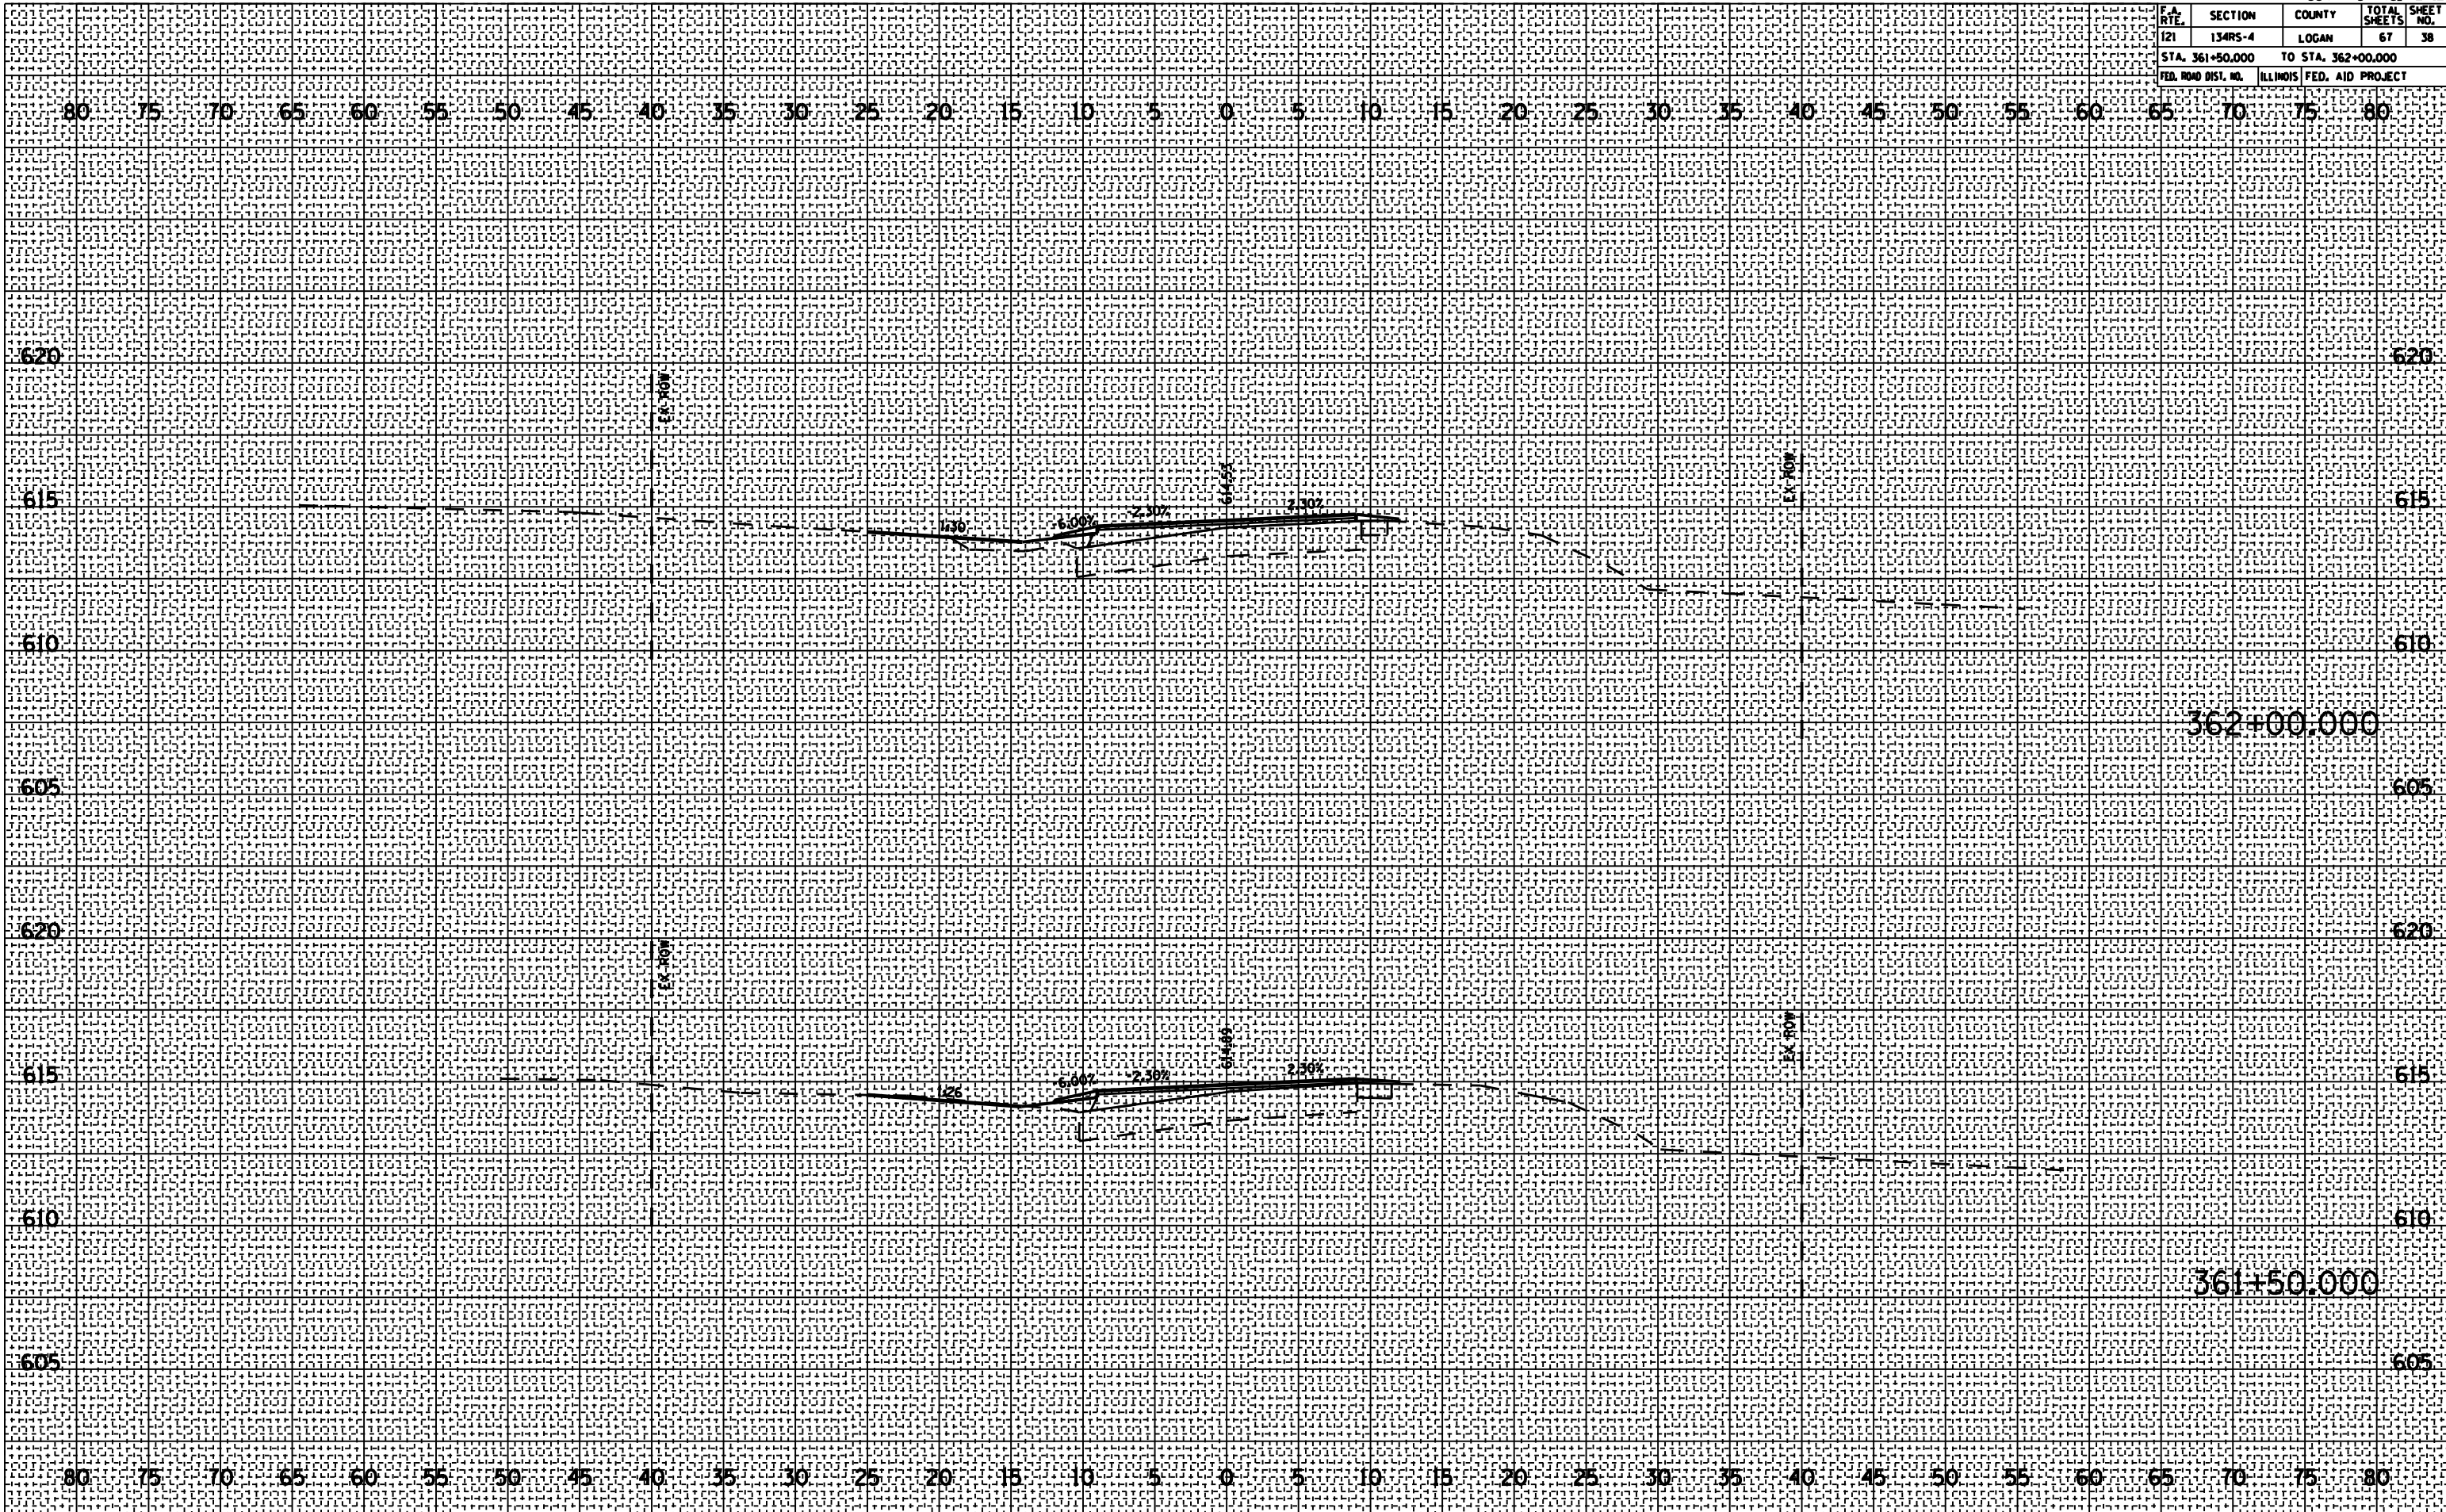

BY: _____ DATE: _____
SURVEYED: _____
PLOTTED: _____
NOTE BOOK: _____
AREAS CHECKED: _____

BY: _____ DATE: _____
SURVEYED: _____
PLOTTED: _____
NOTE BOOK: _____
AREAS CHECKED: _____

PLOT DATE: 2/10/2006
PLOT NAME: ILLINOIS
PLOT SCALE: 1"=40'
USER NAME: brenham

362+00.000

361+50.000