


F.A. RTE.	SECTION	COUNTY	TOTAL SHEETS	SHEET NO.
121	134RS-4	LOGAN	67	40
STA. 363+17.447		TO STA. 363+88.246		
FED. ROAD DIST. NO.		ILLINOIS FED. AID PROJECT		

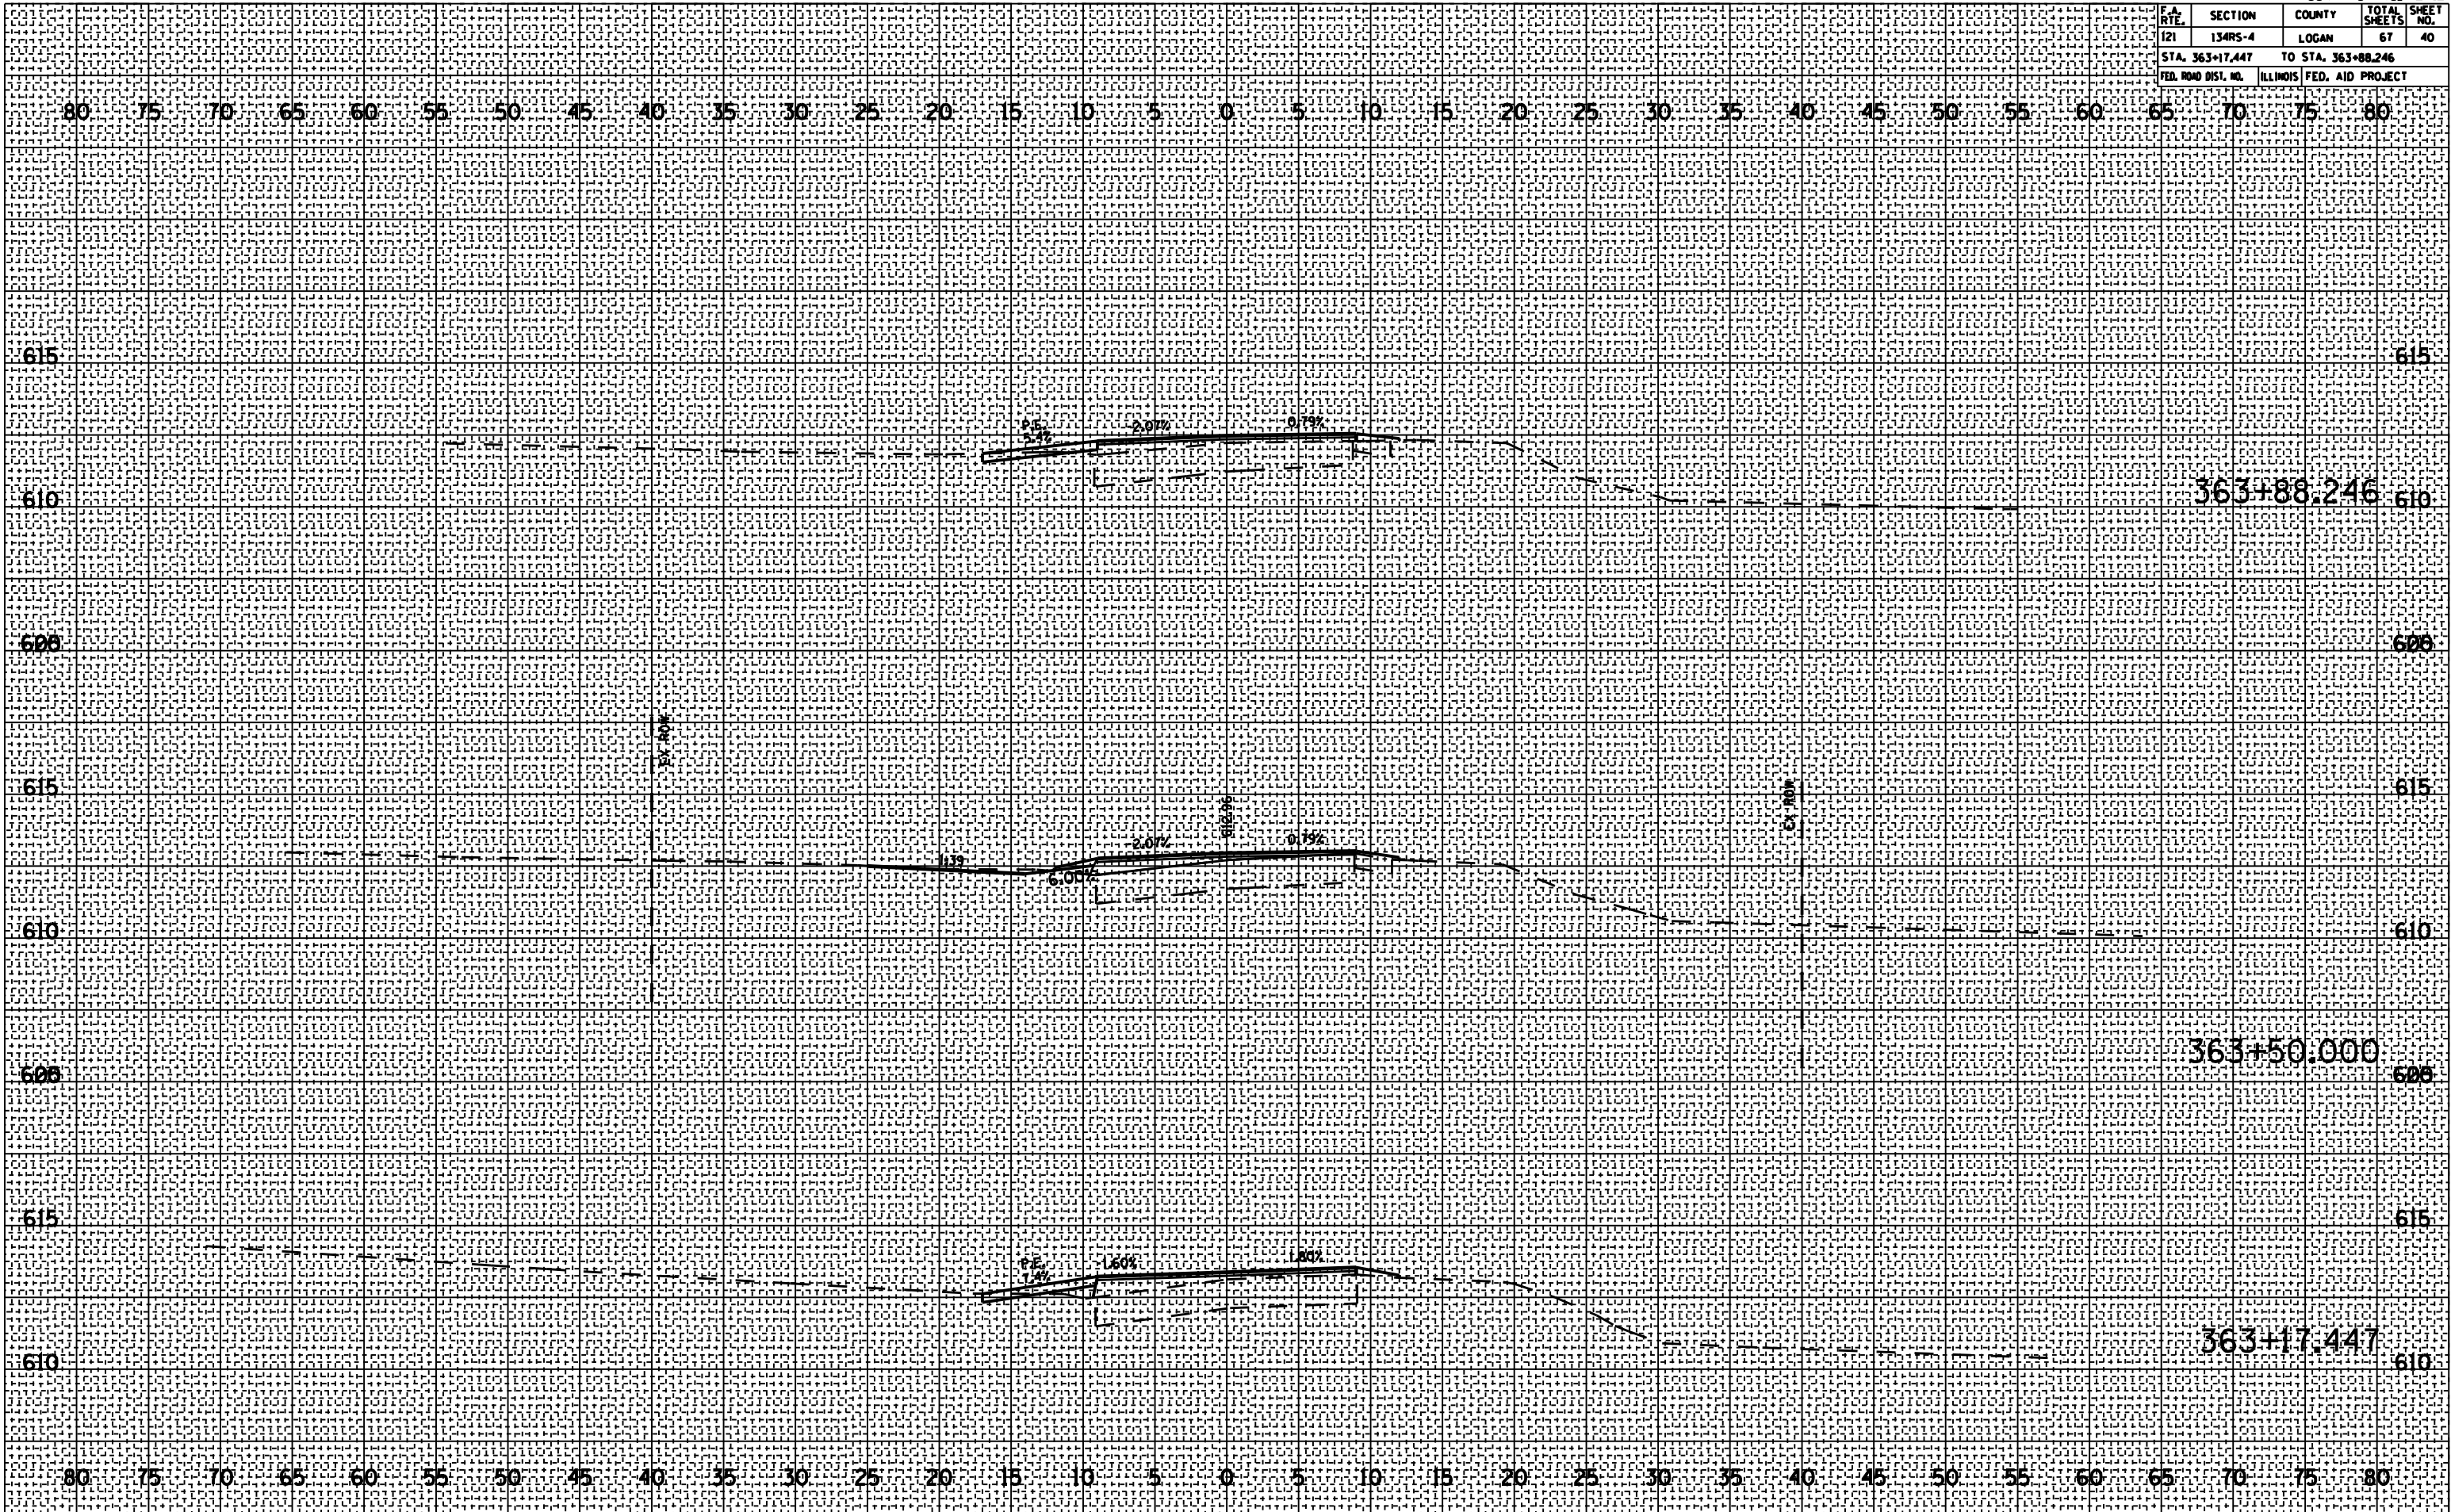

DATE: _____ BY: _____
 SURVEYED: _____
 PLOTTED: _____
 NOTE BOOK: _____
 NO.: _____
 AREAS CHECKED: _____

DATE: _____ BY: _____
 SURVEYED: _____
 PLOTTED: _____
 NOTE BOOK: _____
 NO.: _____
 AREAS CHECKED: _____

DATE: 2/16/2006 BY: _____
 PLOT NAME: I:\Projects\2006\T2A12\T2A12.dwg
 PLOT SCALE: 1" = 40' / 1" = 160'
 USER NAME: _____